


STATE	PROJECT NO.	SHEET NO.	TOTAL SHEETS
N.C.	2022CPT.10.09.10131 2022CPT.10.09.20131 2022CPT.10.09.20132	16	
F.A. PROJECT NO.			



ENLARGED MUNICIPAL AND SUBURBAN AREAS
CABARRUS COUNTY

NORTH CAROLINA

PREPARED BY: DHE
 NORTH CAROLINA DEPARTMENT OF TRANSPORTATION
 DIVISION OF HIGHWAYS - DIVISION 10 DISTRICT 1

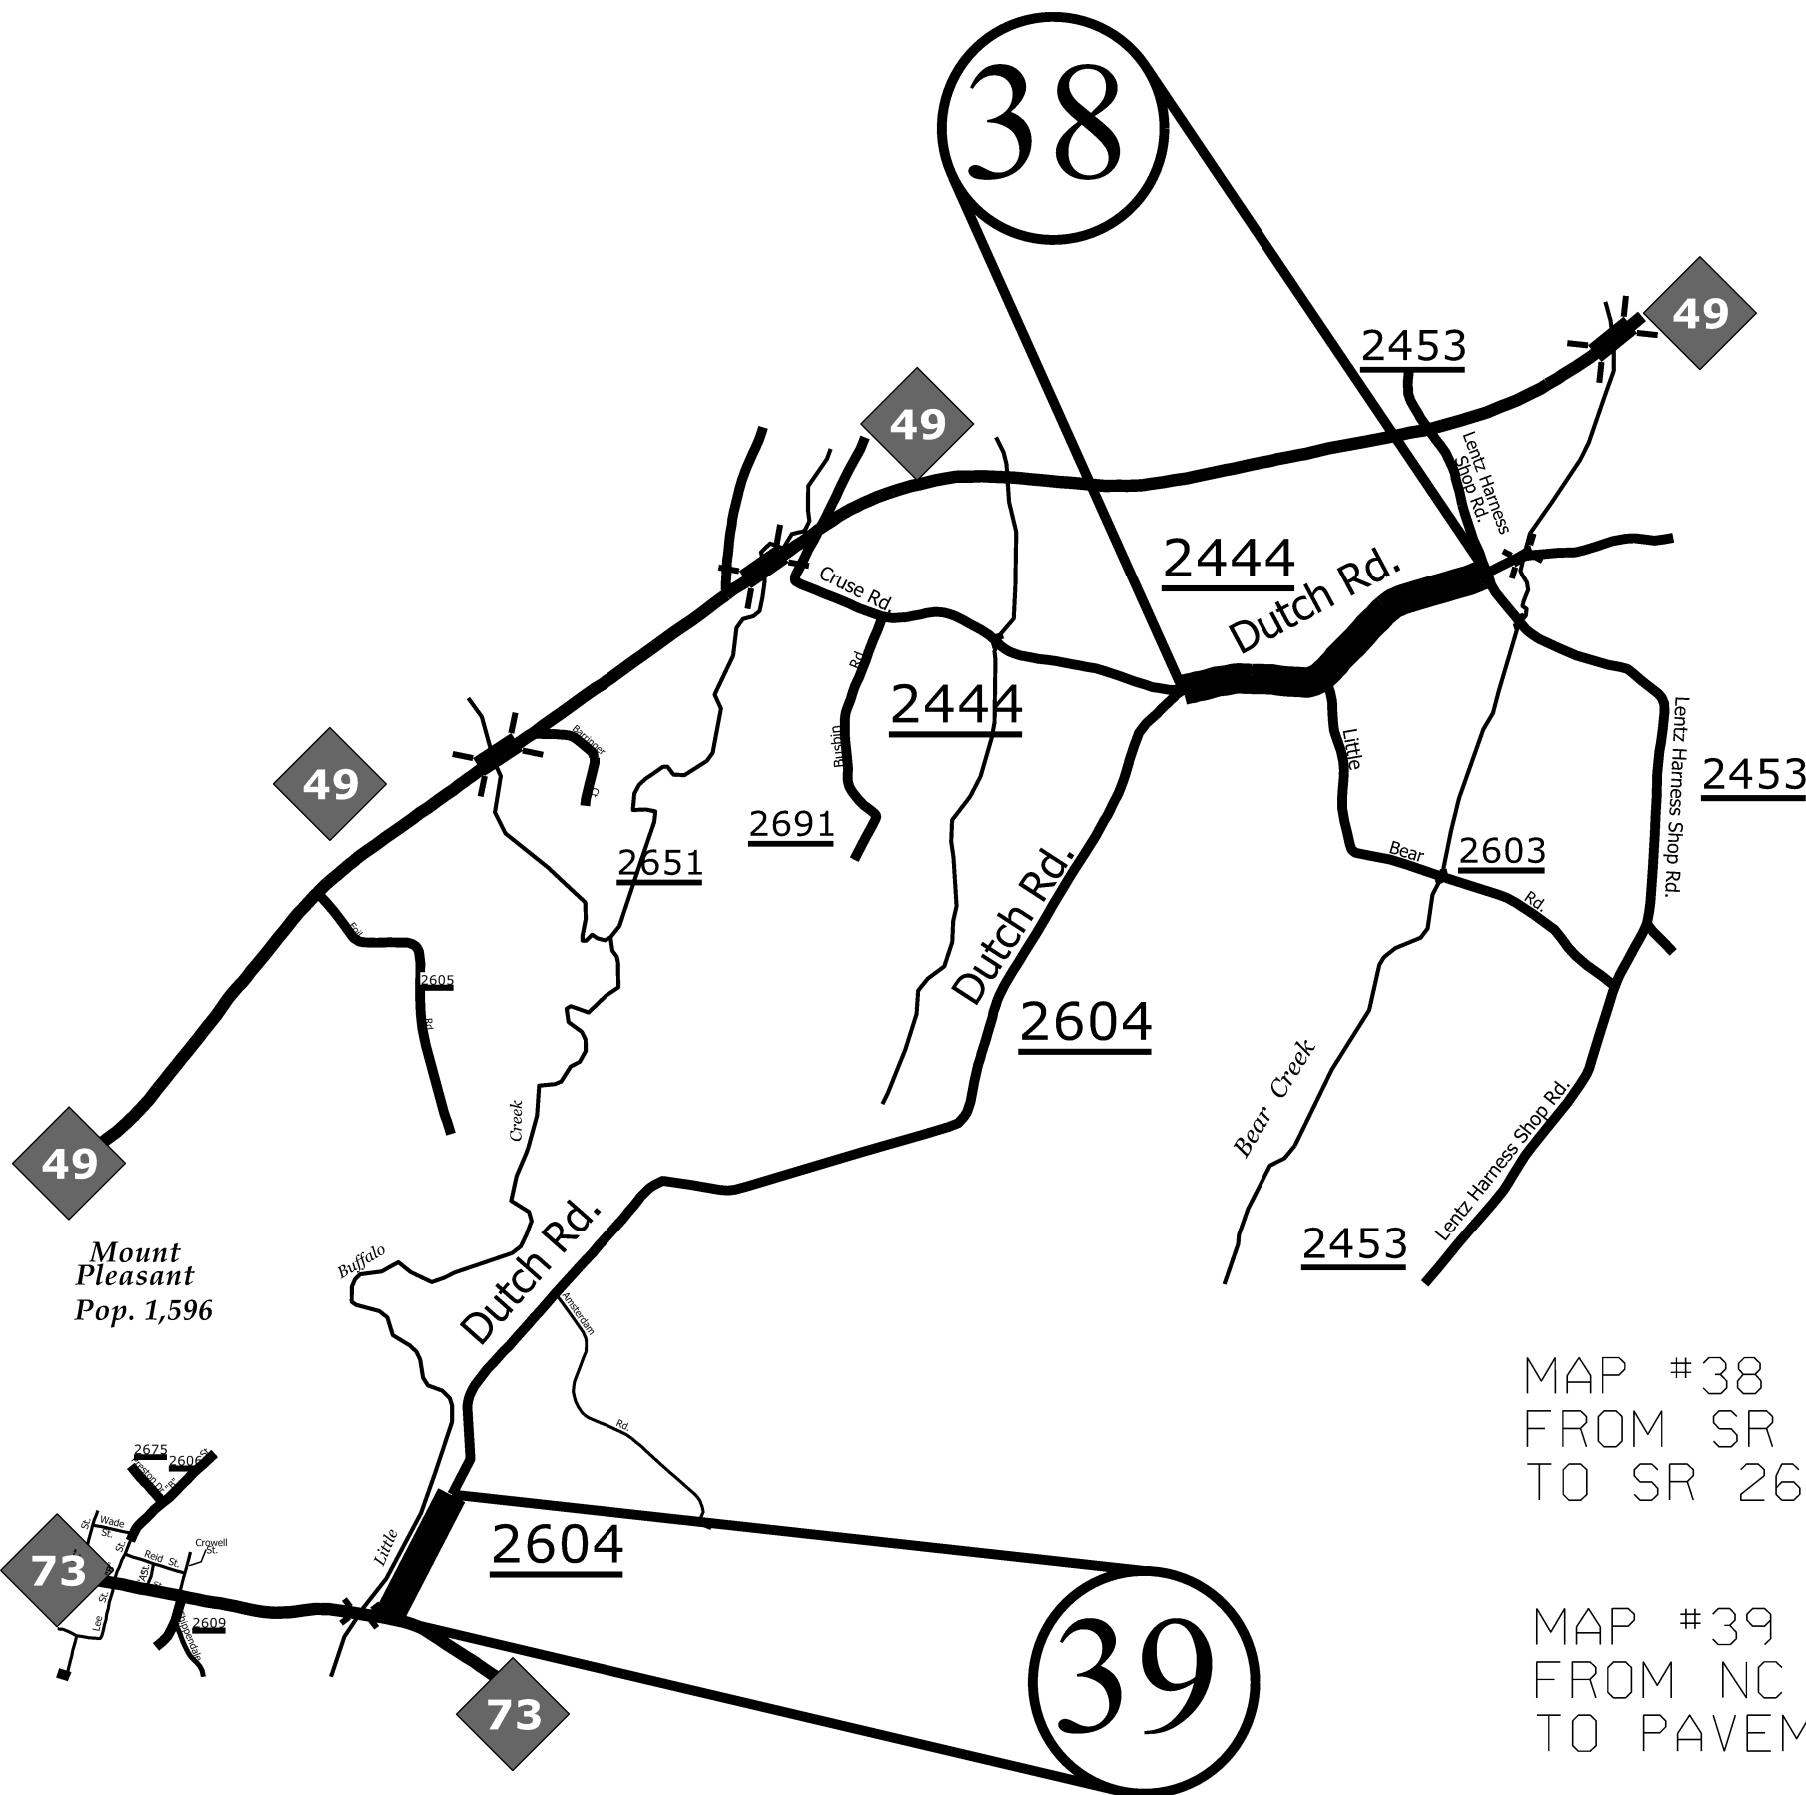

MAP #38 - SR 2444 (DUTCH ROAD) 0.86 MILES
 FROM SR 2453 (LENTZ HARNESS SHOP ROAD) (MP 7.65)
 TO SR 2604 (DUTCH ROAD) (MP 6.79)

MAP #39 - SR 2604 (DUTCH ROAD) 0.28 MILES
 FROM NC 73 (MP 3.30)
 TO PAVEMENT JOINT AT MAINTENANCE GATE (MP 3.02)