


**NEW AERIAL SPLICE ENCLOSURE
SEdge GARDEN RD. EAST
OF LONGMONT DRIVE**

Notes:
Unused fibers left coiled and stored in splice tray.
Unused Buffer Tubes left coiled and stored in splice tray.

LEGEND		COLOR CODE TIA/EIA 598-A	
X = FUSION SPLICE	(1) BLUE	(7) RED	
C = CAP IN TRAY	(2) ORANGE	(8) BLACK	
EXPRESS = EXPRESS ALL FIBERS/ BUFFER TUBES	(3) GREEN	(9) YELLOW	
SPLICE = SPLICE ALL FIBERS/ BUFFER TUBES	(4) BROWN	(10) VIOLET	
	(5) SLATE	(11) ROSE	
	(6) WHITE	(12) AQUA	

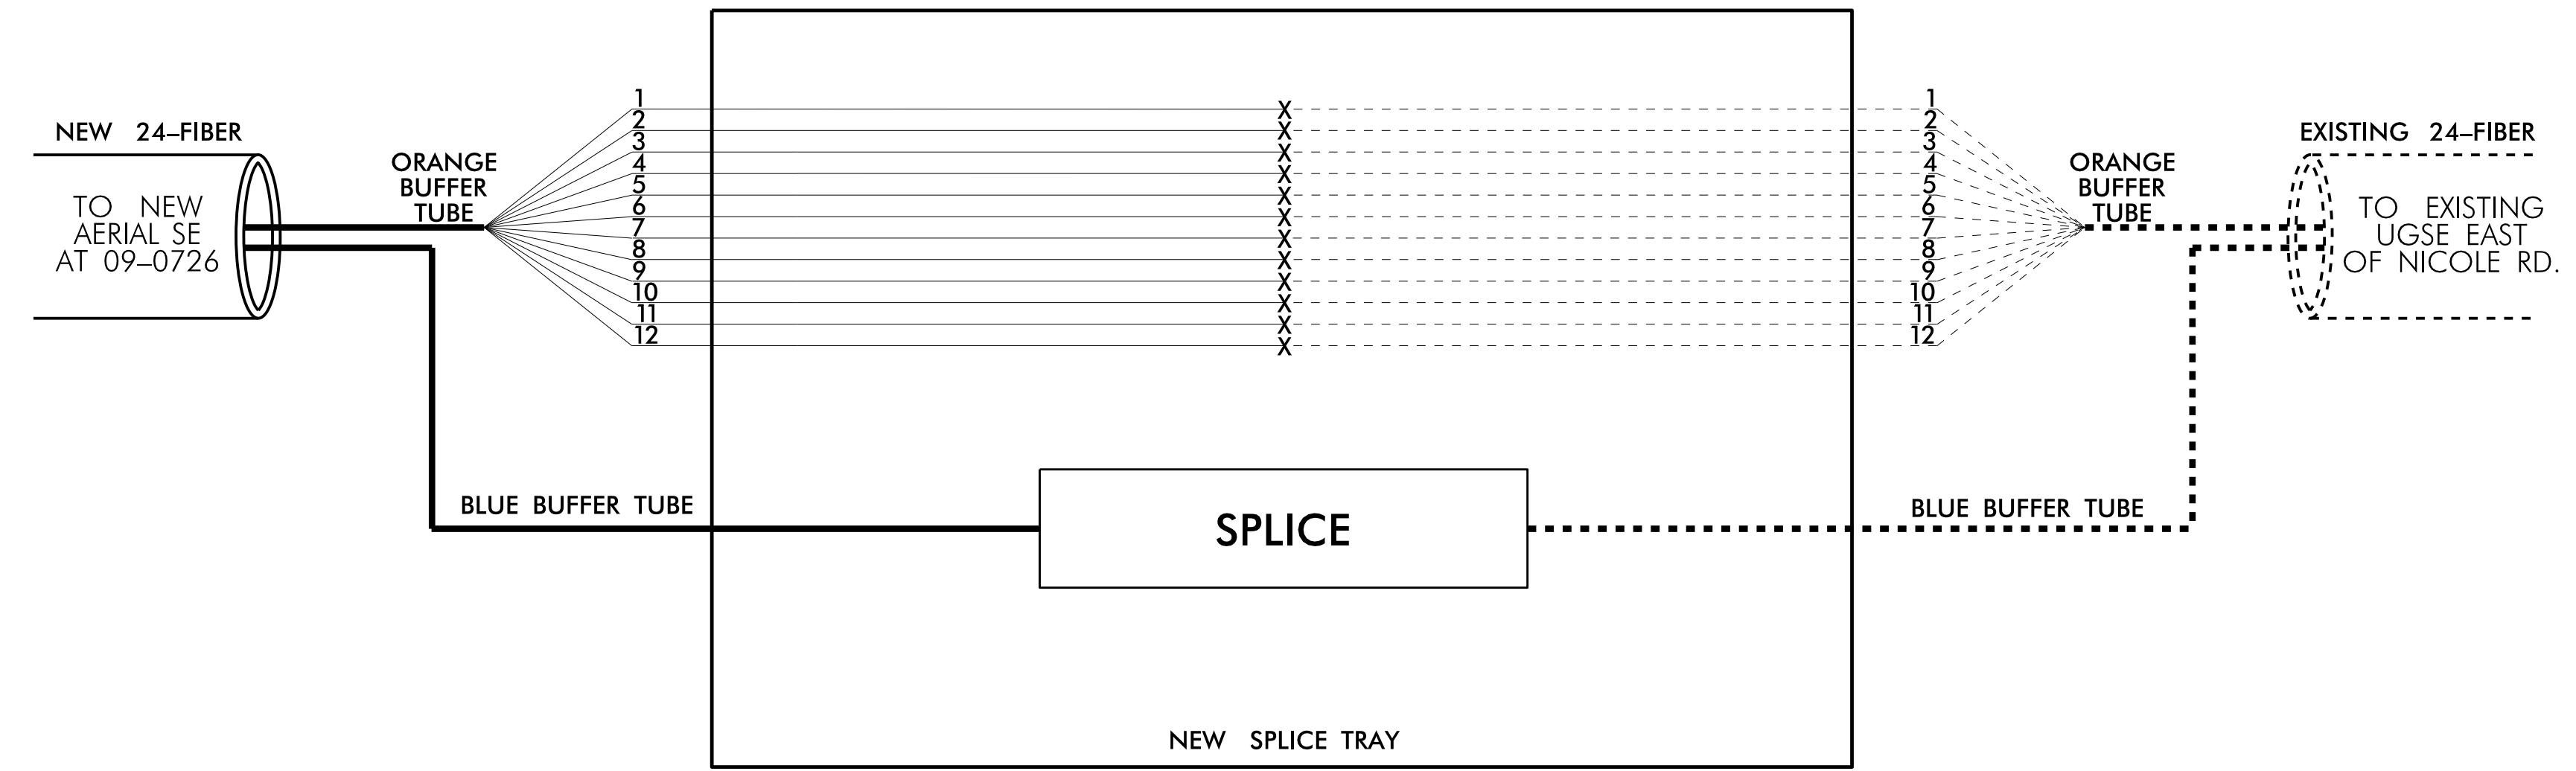

- 1) FIVE (5) DAYS PRIOR TO BEGINNING WORK ON THE SIGNAL SYSTEM, CONTACT THE CITY OF WINSTON-SALEM SIGNAL SYSTEM SUPERVISOR AT (336) 748-3228 TO ARRANGE FOR THE CITY TO PROGRAM THE NEW FIELD ETHERNET SWITCHES WITH THE NECESSARY NETWORK CONFIGURATION DATA, INCLUDING BUT NOT LIMITED TO: THE PROJECT IP ADDRESS, DEFAULT GATEWAY, SUBNET MASK AND VLAN ID INFORMATION. NOTIFY THE ENGINEER AFTER ALL WORK IS PERFORMED TO ENSURE THAT ALL FIBER CIRCUITS ARE FUNCTIONING PROPERLY. WORK IS NOT COMPLETE UNTIL THE SIGNAL SYSTEM IS BACK UP AND OPERATIONAL.
- 2) CONTRACTOR TO RECORD EXISTING SPLICE ARRANGEMENT FOR COMPARISON TO THE SUPPLIED SPLICE DETAILS. IF DISCREPANCIES EXIST, CONTACT THE ENGINEER TO DETERMINE HOW TO PROCEED WITH RESPLICING. PROVIDE AS-BUILT PLANS TO THE ENGINEER IF FINAL SPLICE ARRANGEMENT DIFFERS FROM THE SUPPLIED SPLICE DETAILS.
- 3) ETHERNET SWITCH TERMINATION CONFIGURATIONS ARE GENERIC. CONTRACTOR IS RESPONSIBLE FOR DETERMINING \ ENSURING PROPER TERMINATIONS.
- 4) INCLUDE ON THE COVER OF EACH SPLICE TRAY THE FOLLOWING: REFERENCE SECTION 1731 "FIBER OPTIC SPLICE ENCLOSURE"
 - 1) SPLICE LOCATION
 - 2) DATE
 - 3) COMPANY NAME
 - 4) NAME OF INDIVIDUAL PERFORMING THE SPLICING

PRIOR TO INSTALLING THE COVER ON THE SPLICE TRAY TAKE A DIGITAL PHOTOGRAPH SHOWING THE SPLICE TRAY AND INFORMATION SHOWN ABOVE (1-4) AND SUBMIT PHOTOGRAPH ALONG WITH OTDR TEST RESULTS.

TEMP DESIGN I (TMP PHASE I)		DOCUMENT NOT CONSIDERED FINAL UNLESS ALL SIGNATURES COMPLETED		
	U-2579AB SPLICE DETAILS			
	DIVISION 9 FORSYTHE COUNTY WINSTON-SALEM			
	PLAN DATE: DECEMBER 2020	REVIEWED BY: <i>Greg Green</i>		
	PREPARED BY: D. SONDERFAN	DATE: _____		
REVISIONS: _____				
SIGNATURE: _____ DATE: _____				