


PROJECT REFERENCE NO.	SHEET NO.
2022CPT.14.07.20751	10
STATE PROJECT	F.A. PROJECT NO.
	DESCRIPTION

# POLK COUNTY

**CONTRACT: C204681**      **TIP PROJECT: N/A**

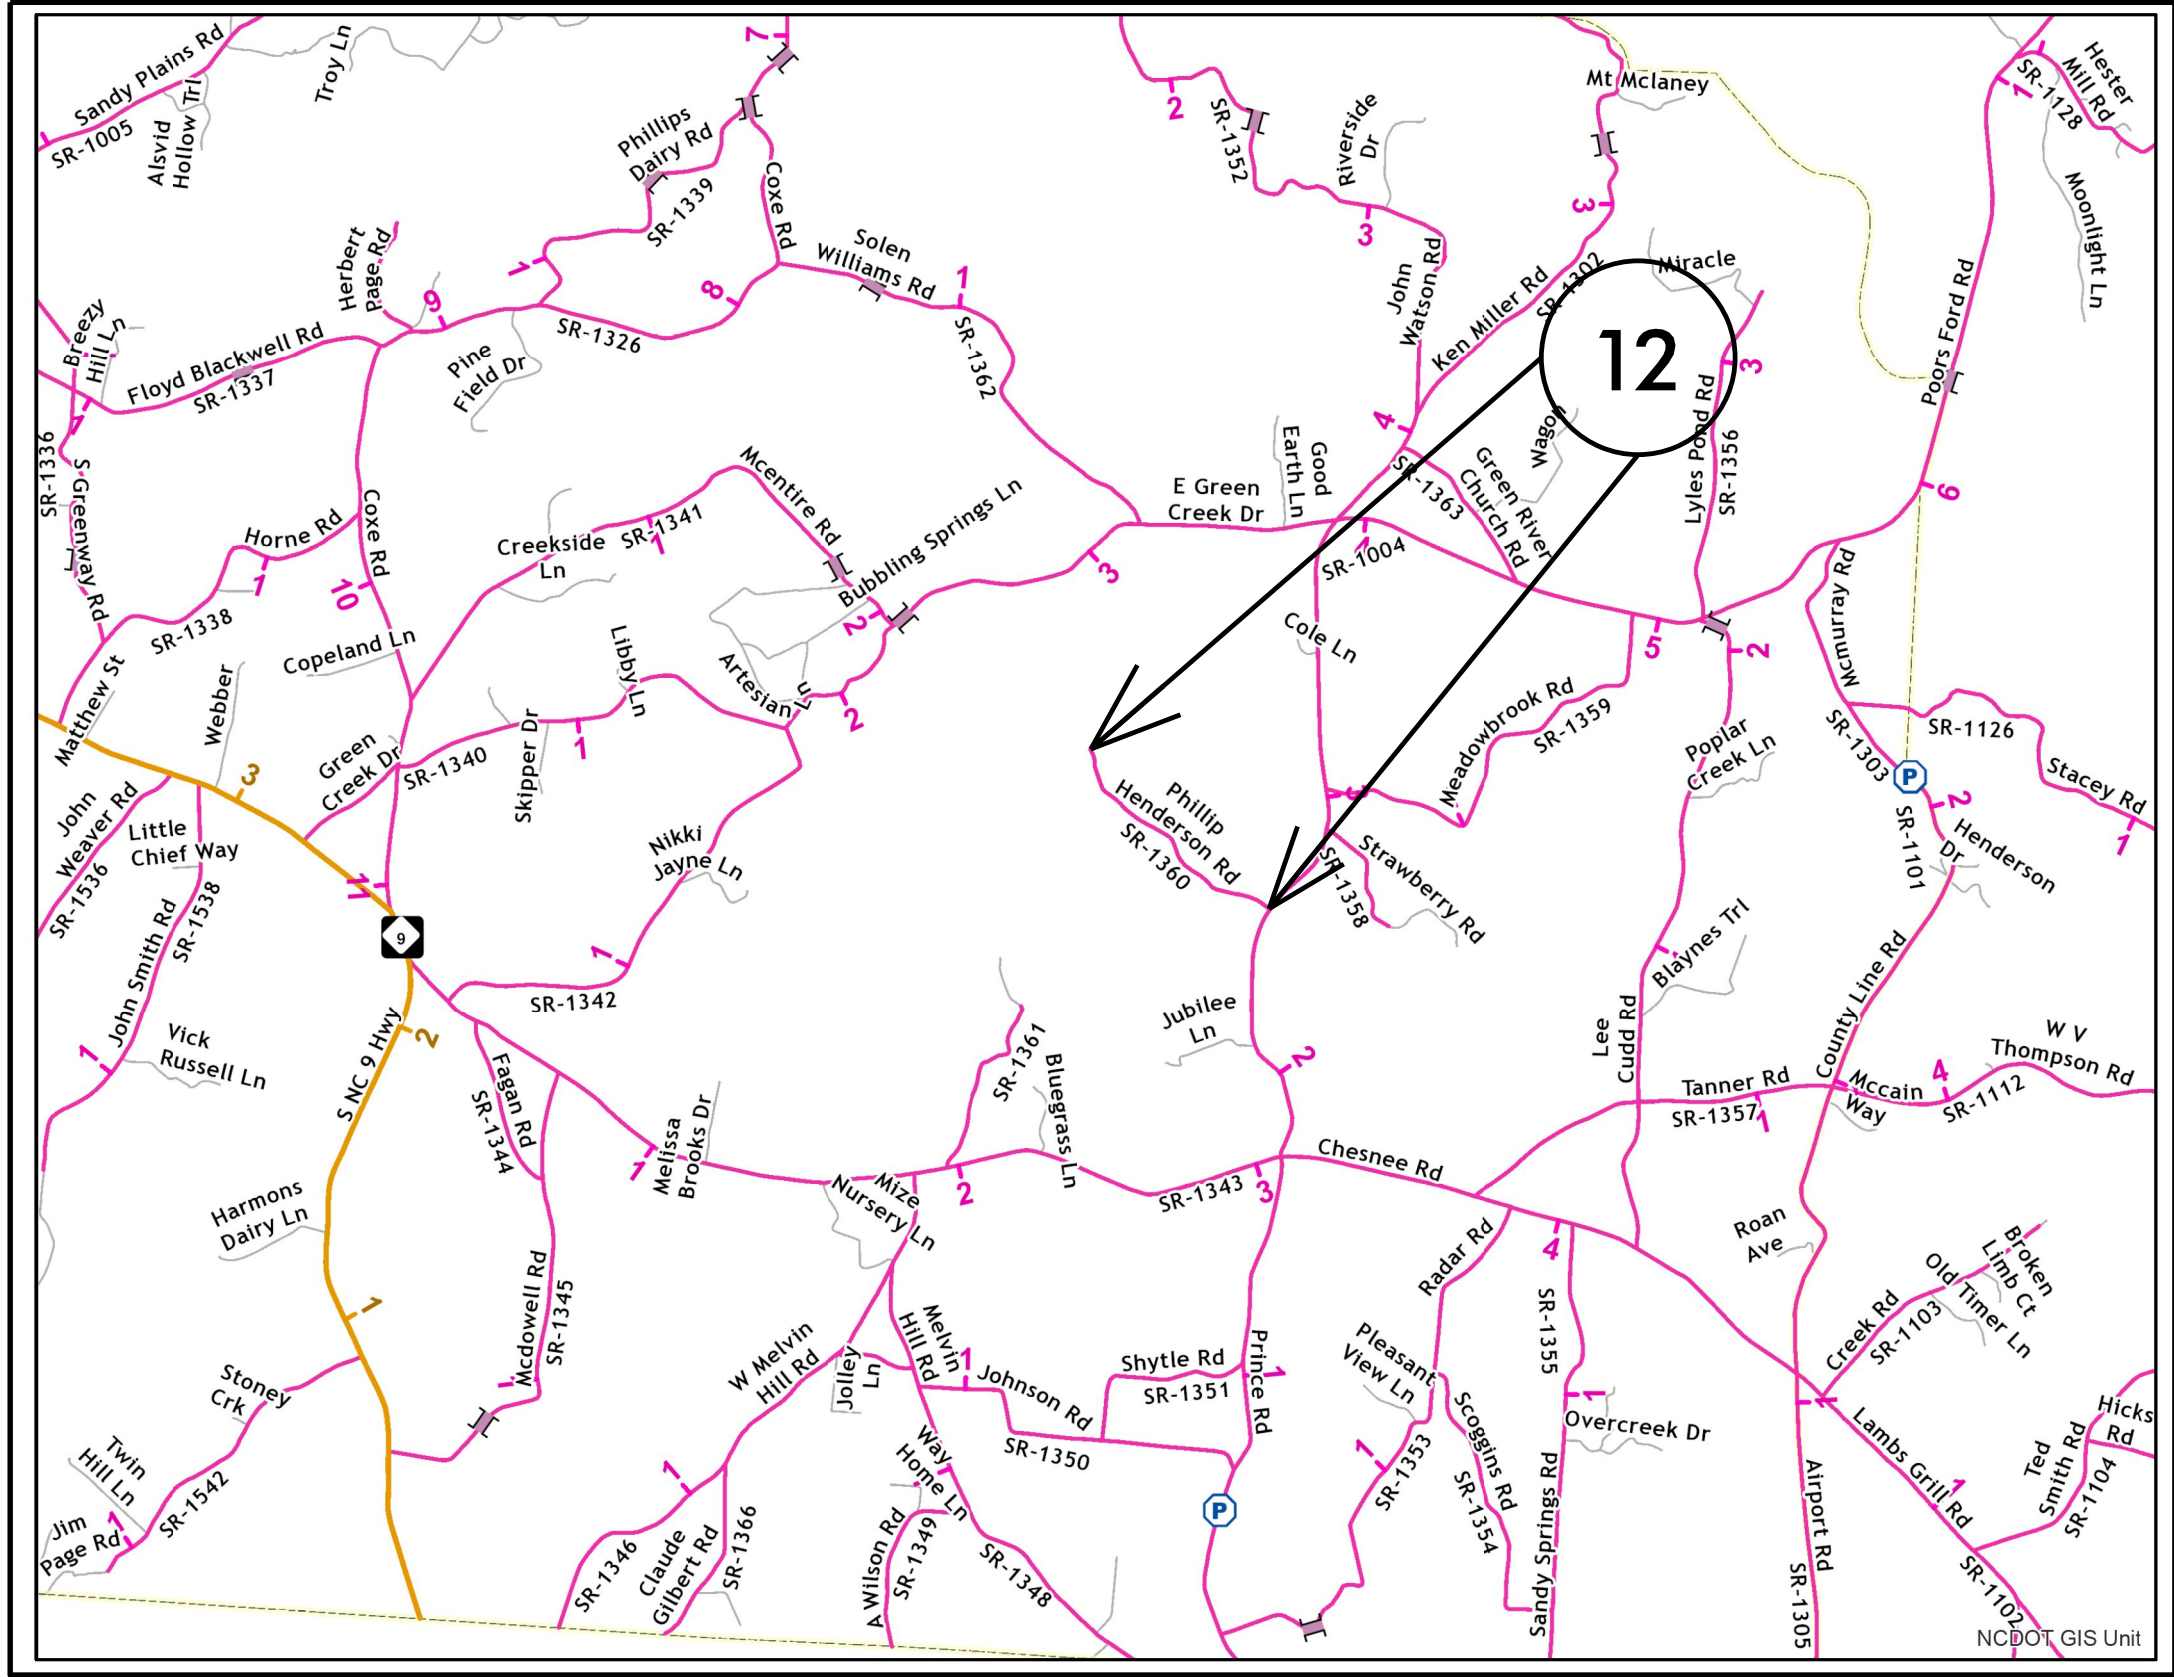

MAP 12



BEG

END

NCDOT GIS Unit