


PROJECT REFERENCE NO.		SHEET NO.
2021CPT.14.09.20751		13
STATE PROJECT	F.A. PROJECT NO.	DESCRIPTION


POLK COUNTY

TIP PROJECT: N/A

CONTRACT: C204681

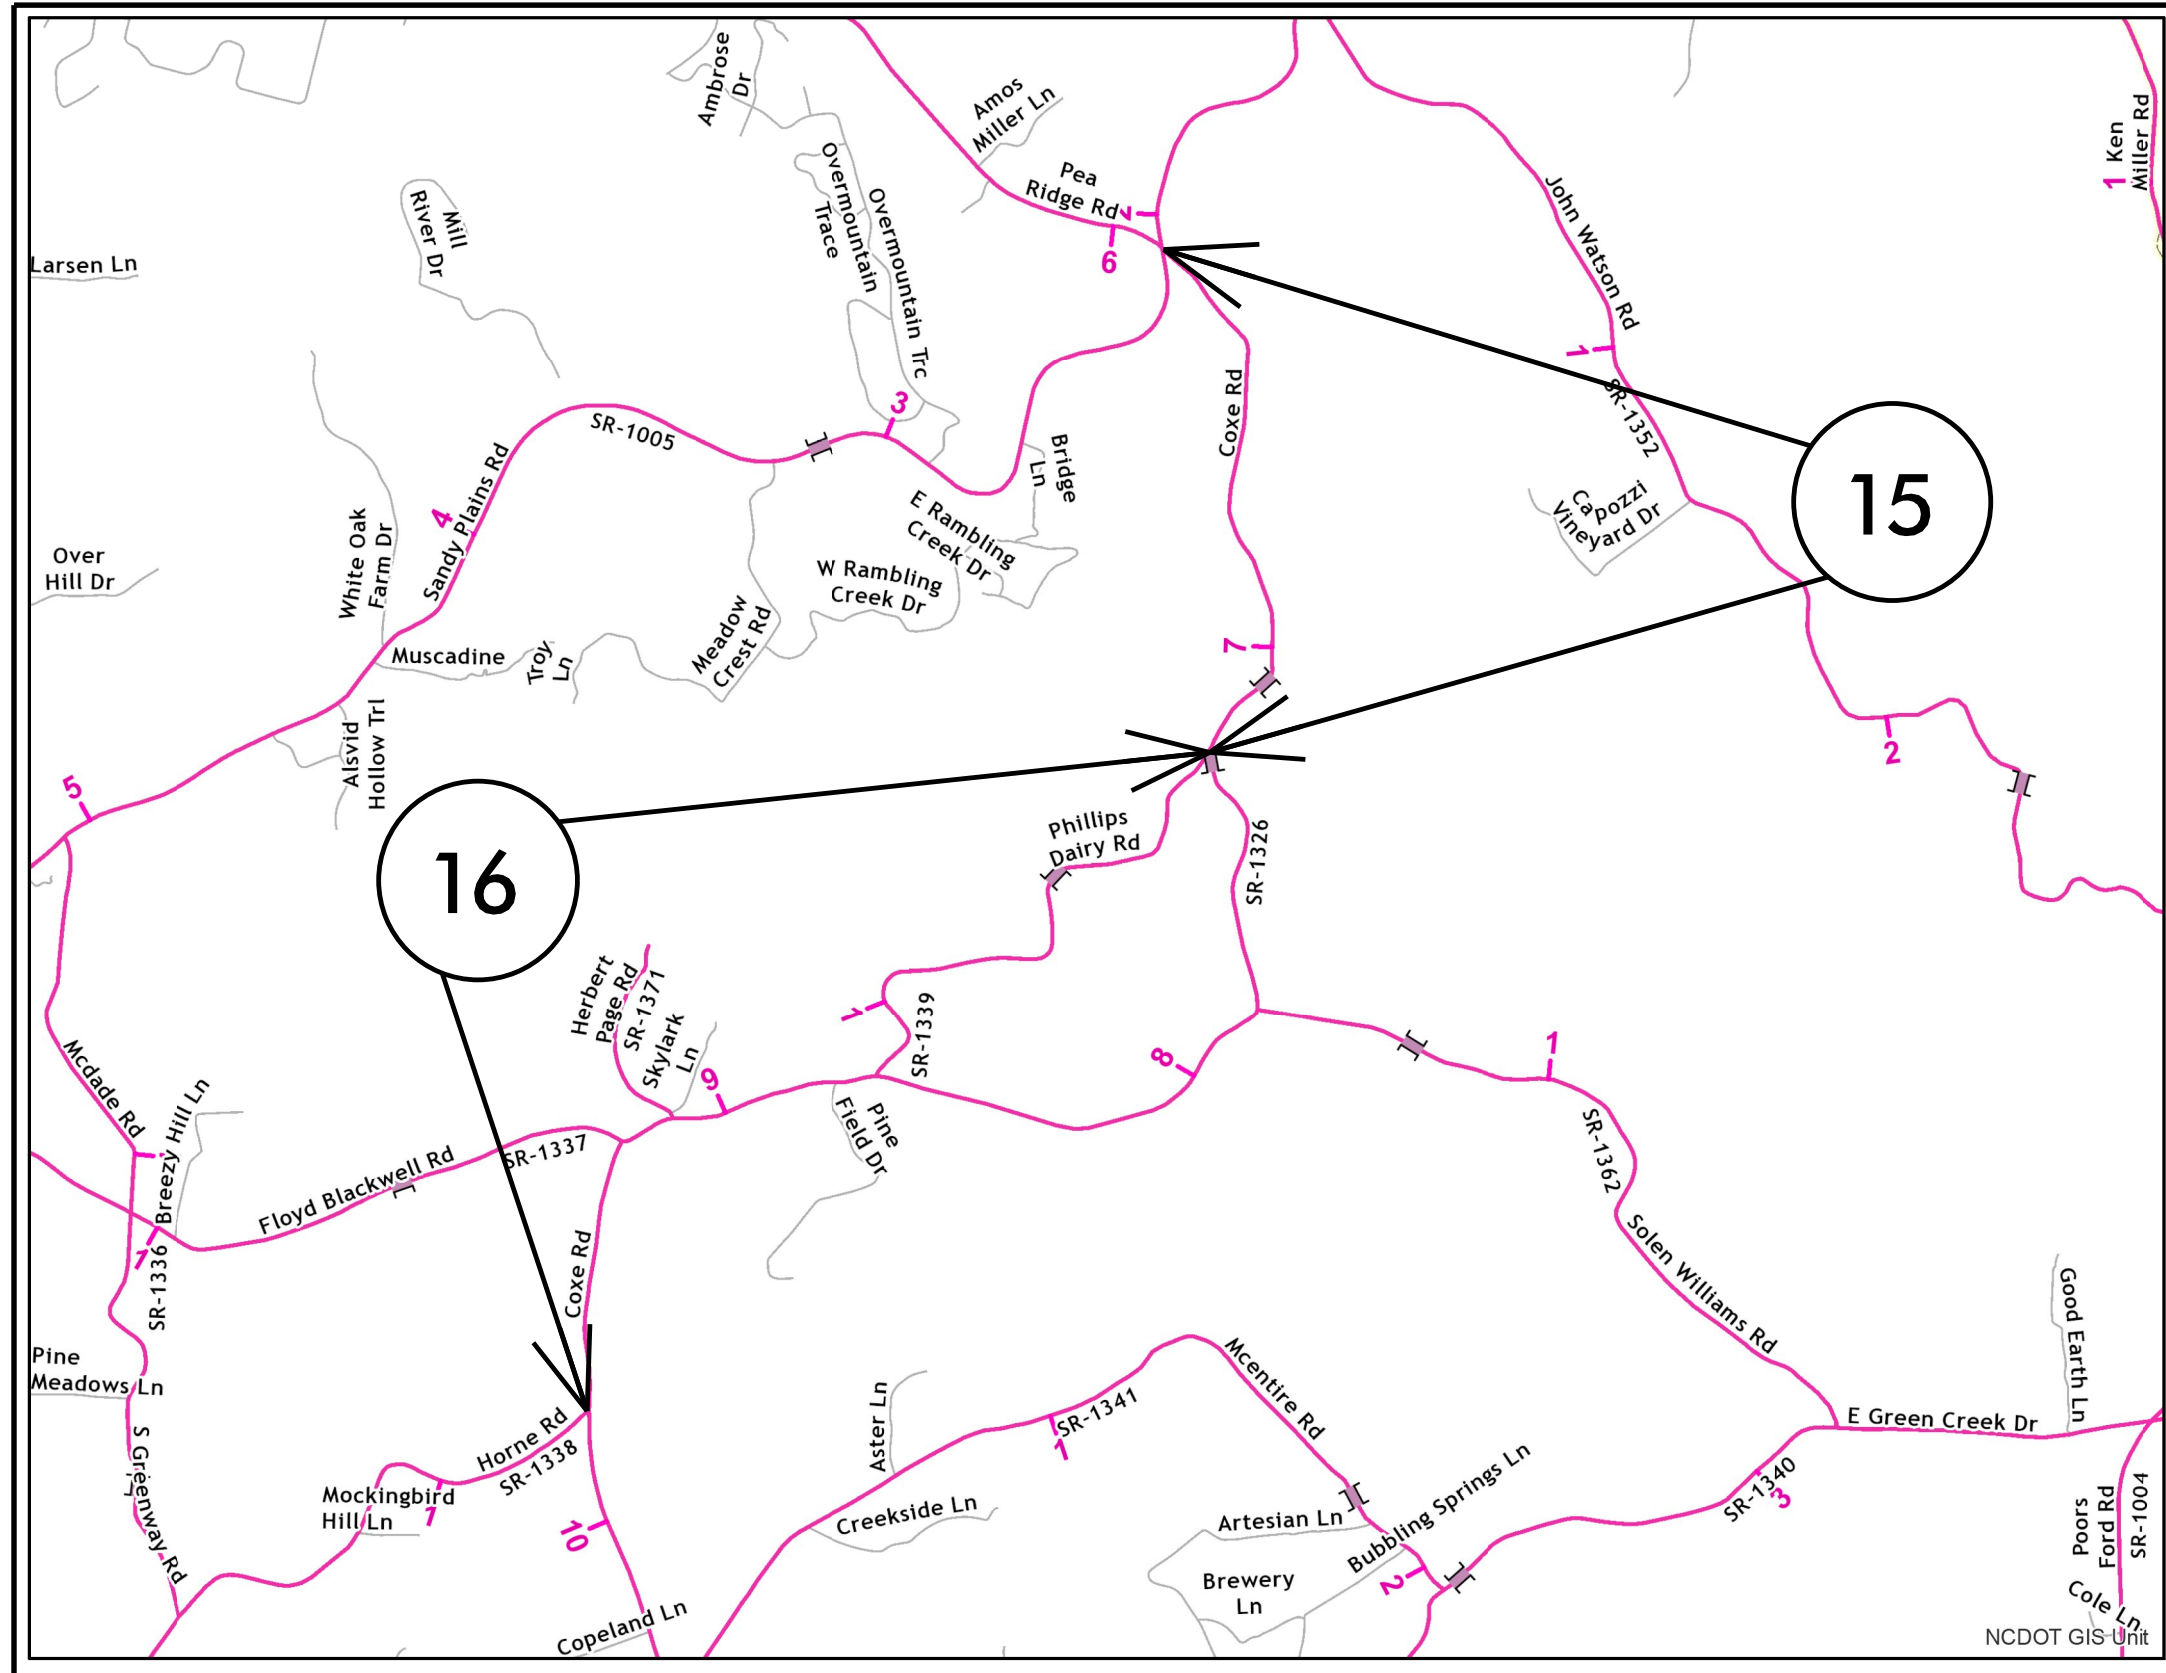

MAP 15

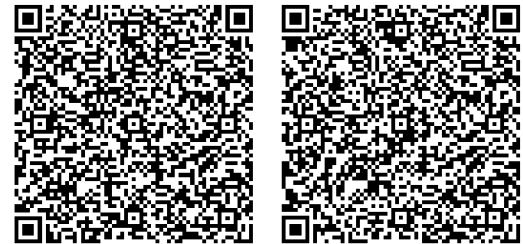

BEG

END

MAP 16



BEG

END