


PROJECT REFERENCE NO.		SHEET NO.
2021CPT.14.09.20751		14
STATE PROJECT	F.A. PROJECT NO.	DESCRIPTION

POLK COUNTY

TIP PROJECT: N/A

CONTRACT: C204681

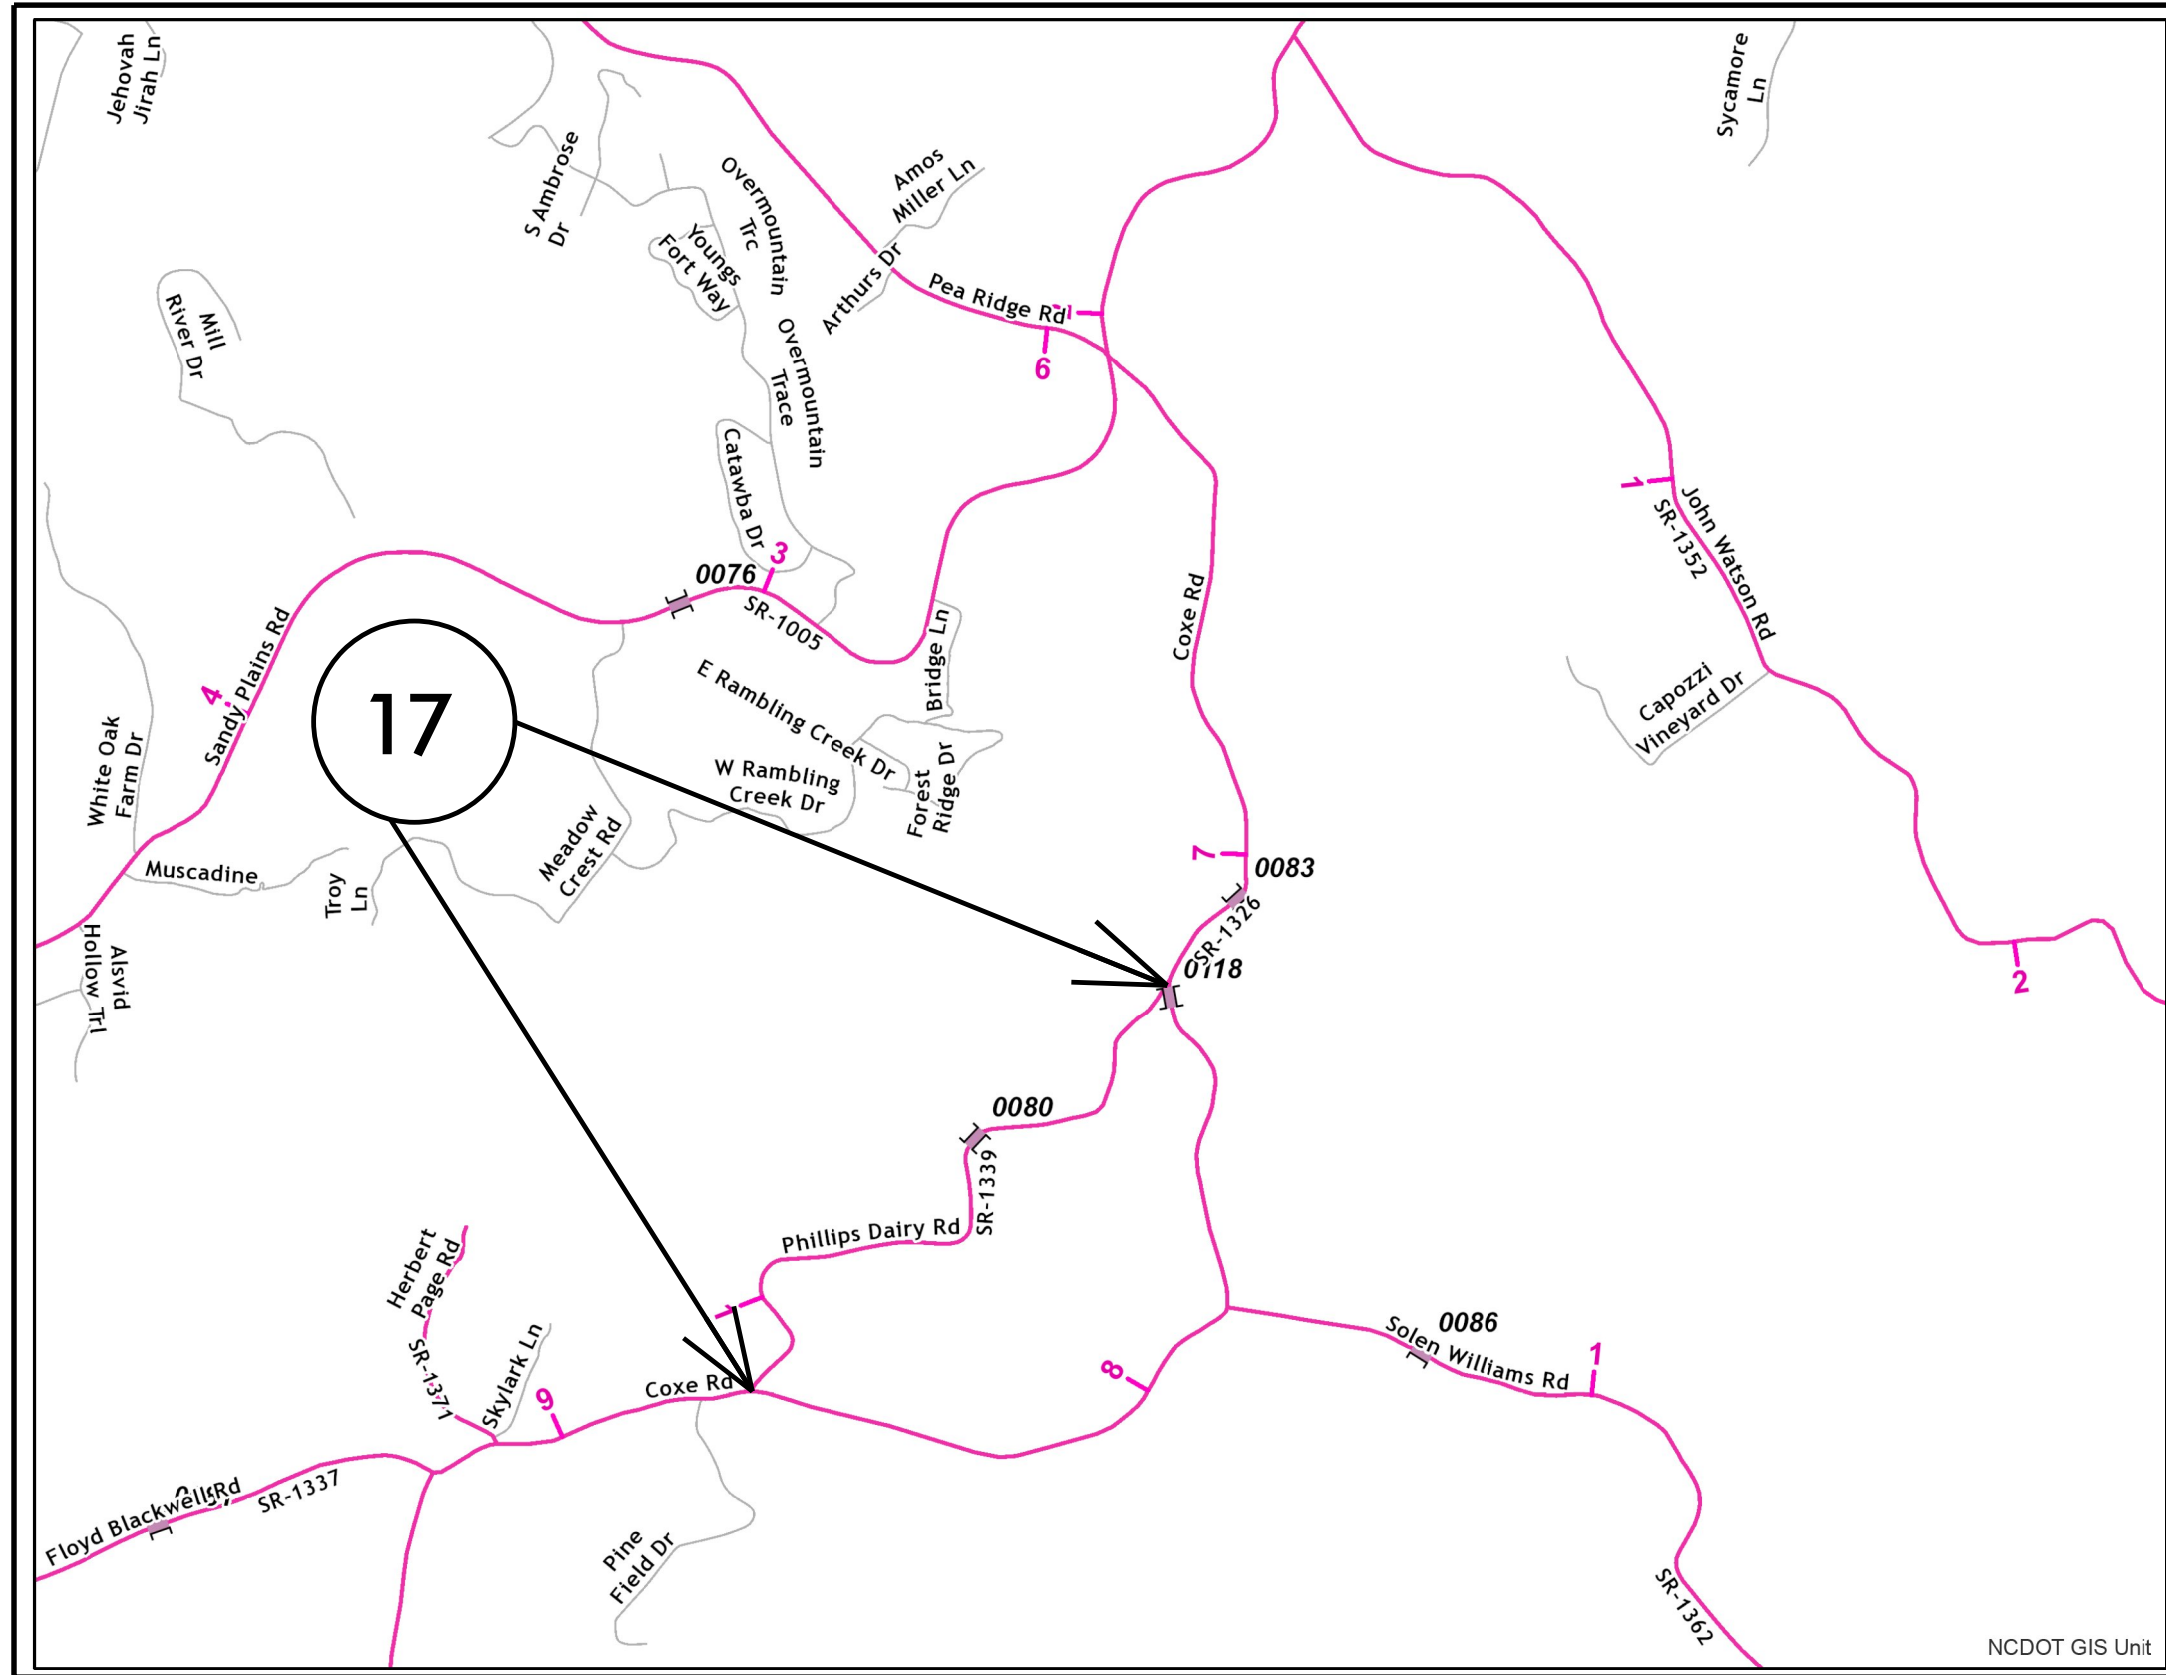

MAP 17



BEG



END