


PROJECT REFERENCE NO.	SHEET NO.
2022CPT.09.01.10291 2022CPT.09.02.20291	1

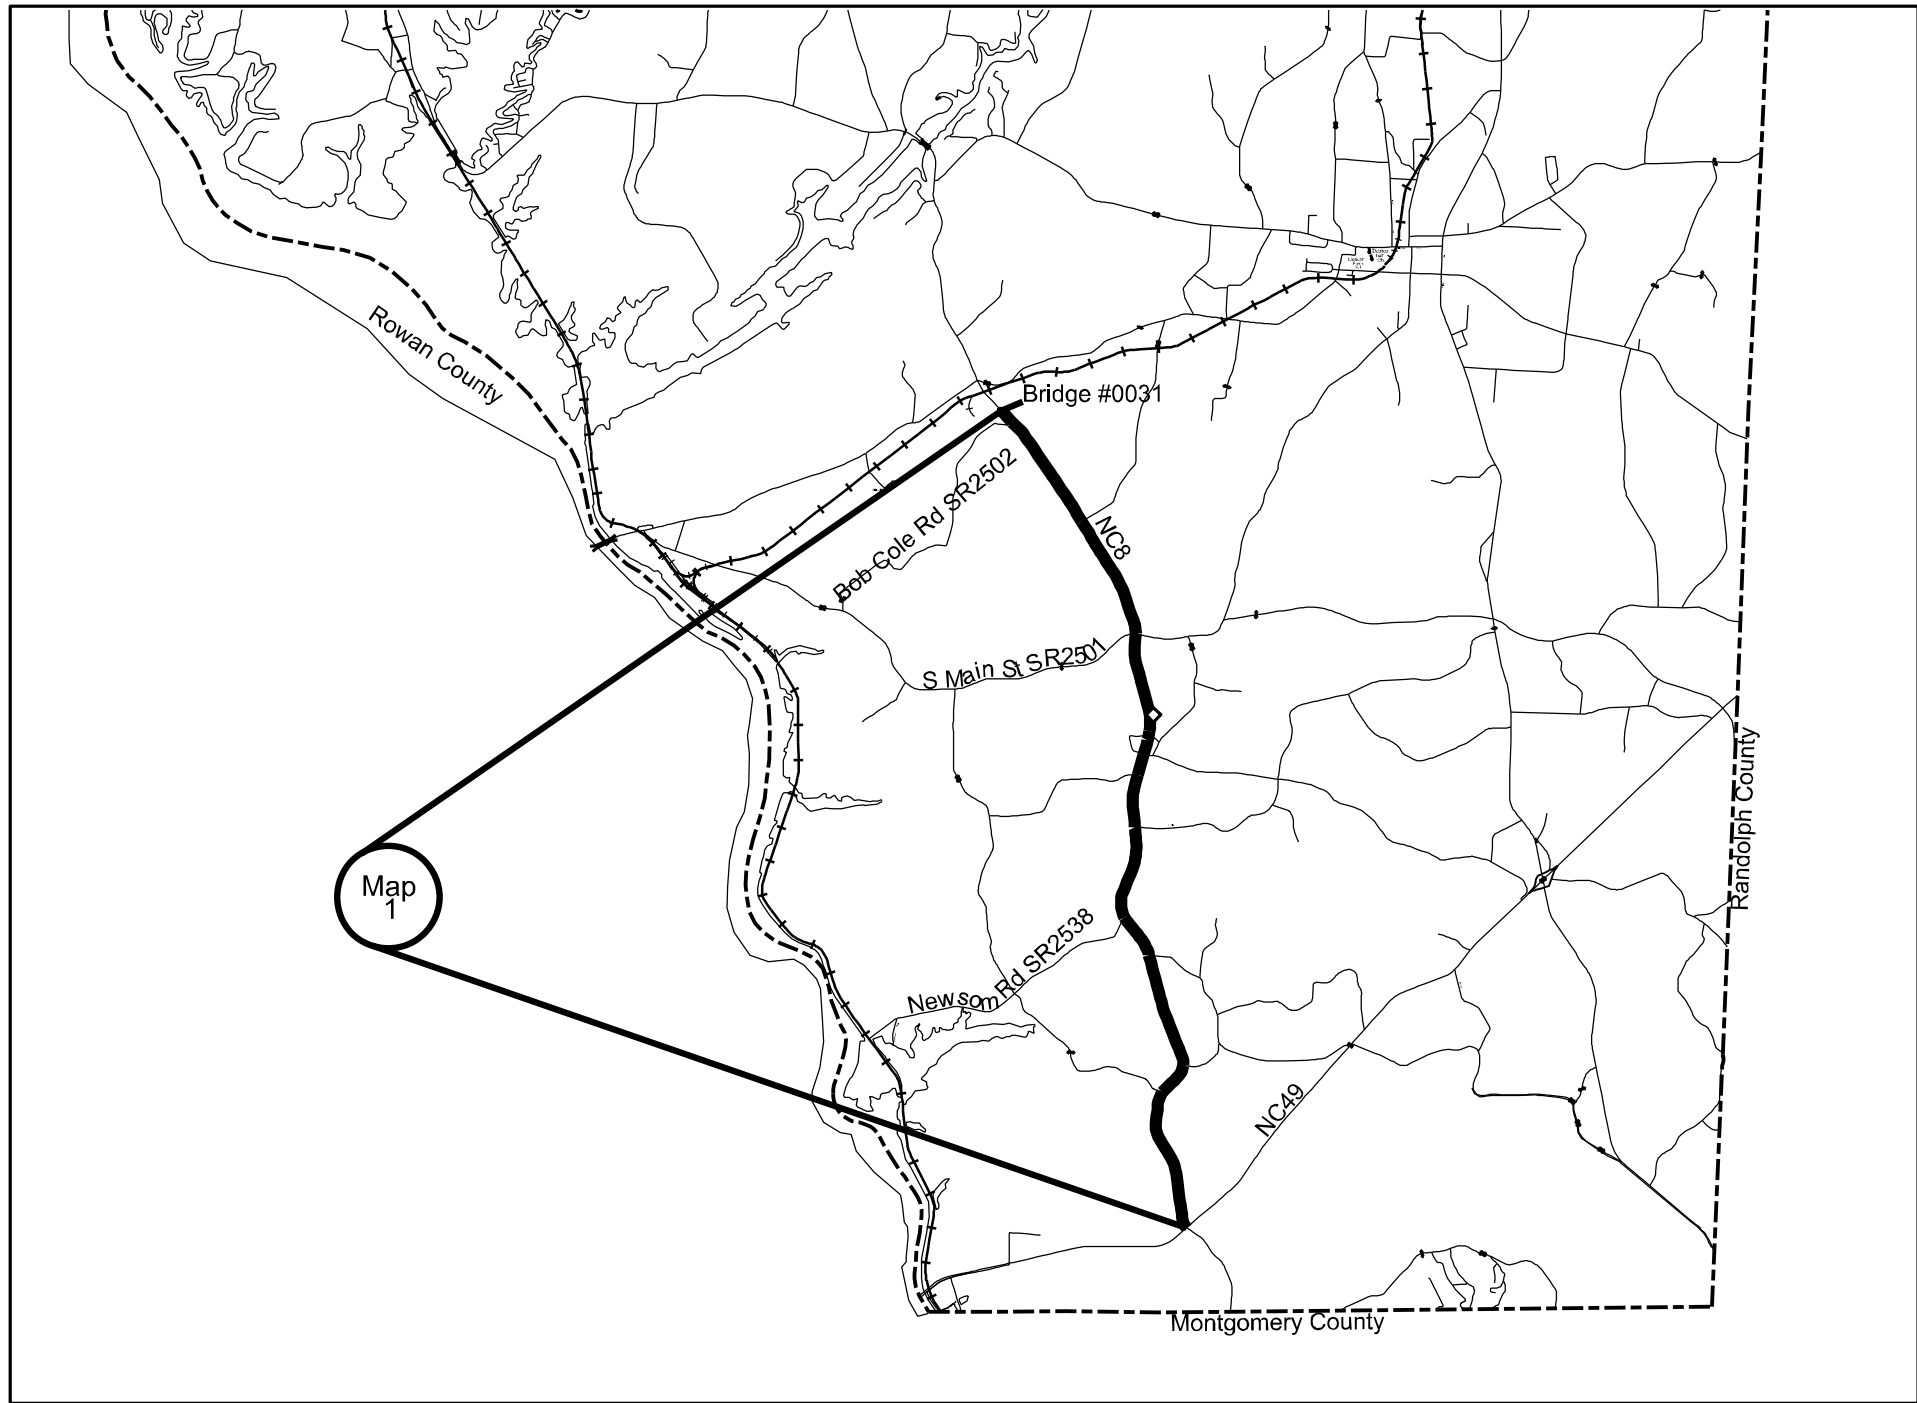

Map 1 NC8 From NC49 to pvt joint at bridge #0031
 Mill 0-1 1/2 incidental mill at beginning end and at all SR intersections
 Mill 5 1/2" depth, 3' width along edge of lane to key in and end with a 12' total lane width
 Pave 5 1/2" B25.0C in widening
 Pave 1 1/2" S9.5C

DAVIDSON COUNTY
 NORTH CAROLINA