



STATE OF NORTH CAROLINA
DIVISION OF HIGHWAYS

TRANSPORTATION MANAGEMENT PLAN

ANSON COUNTY

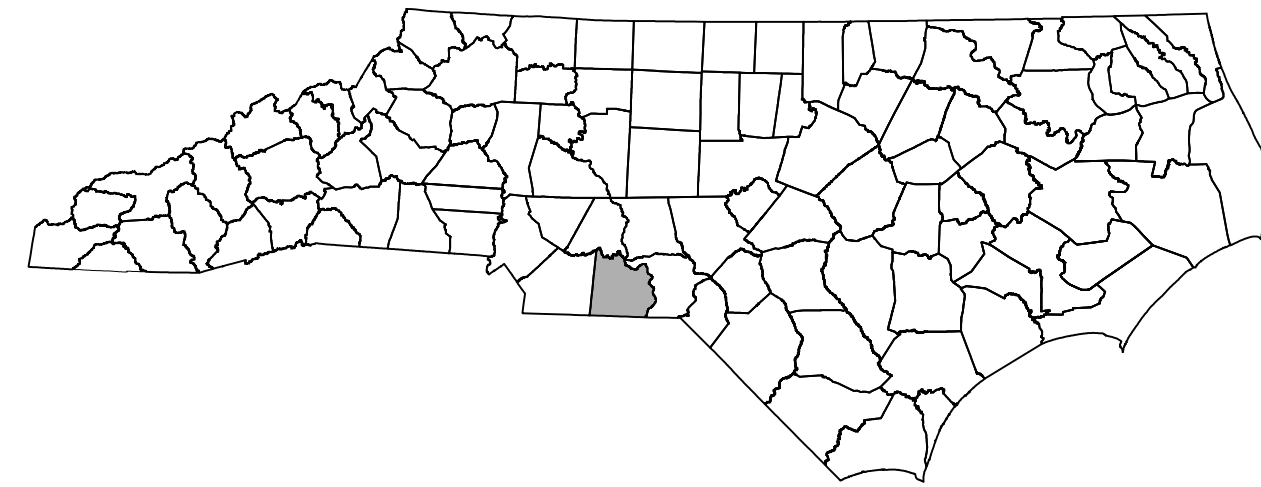

**LOCATION: BRIDGE REHAB FOR BRIDGE NO. 78 AND BRIDGE NO. 81
ON US 74 OVER PEE DEE RIVER**

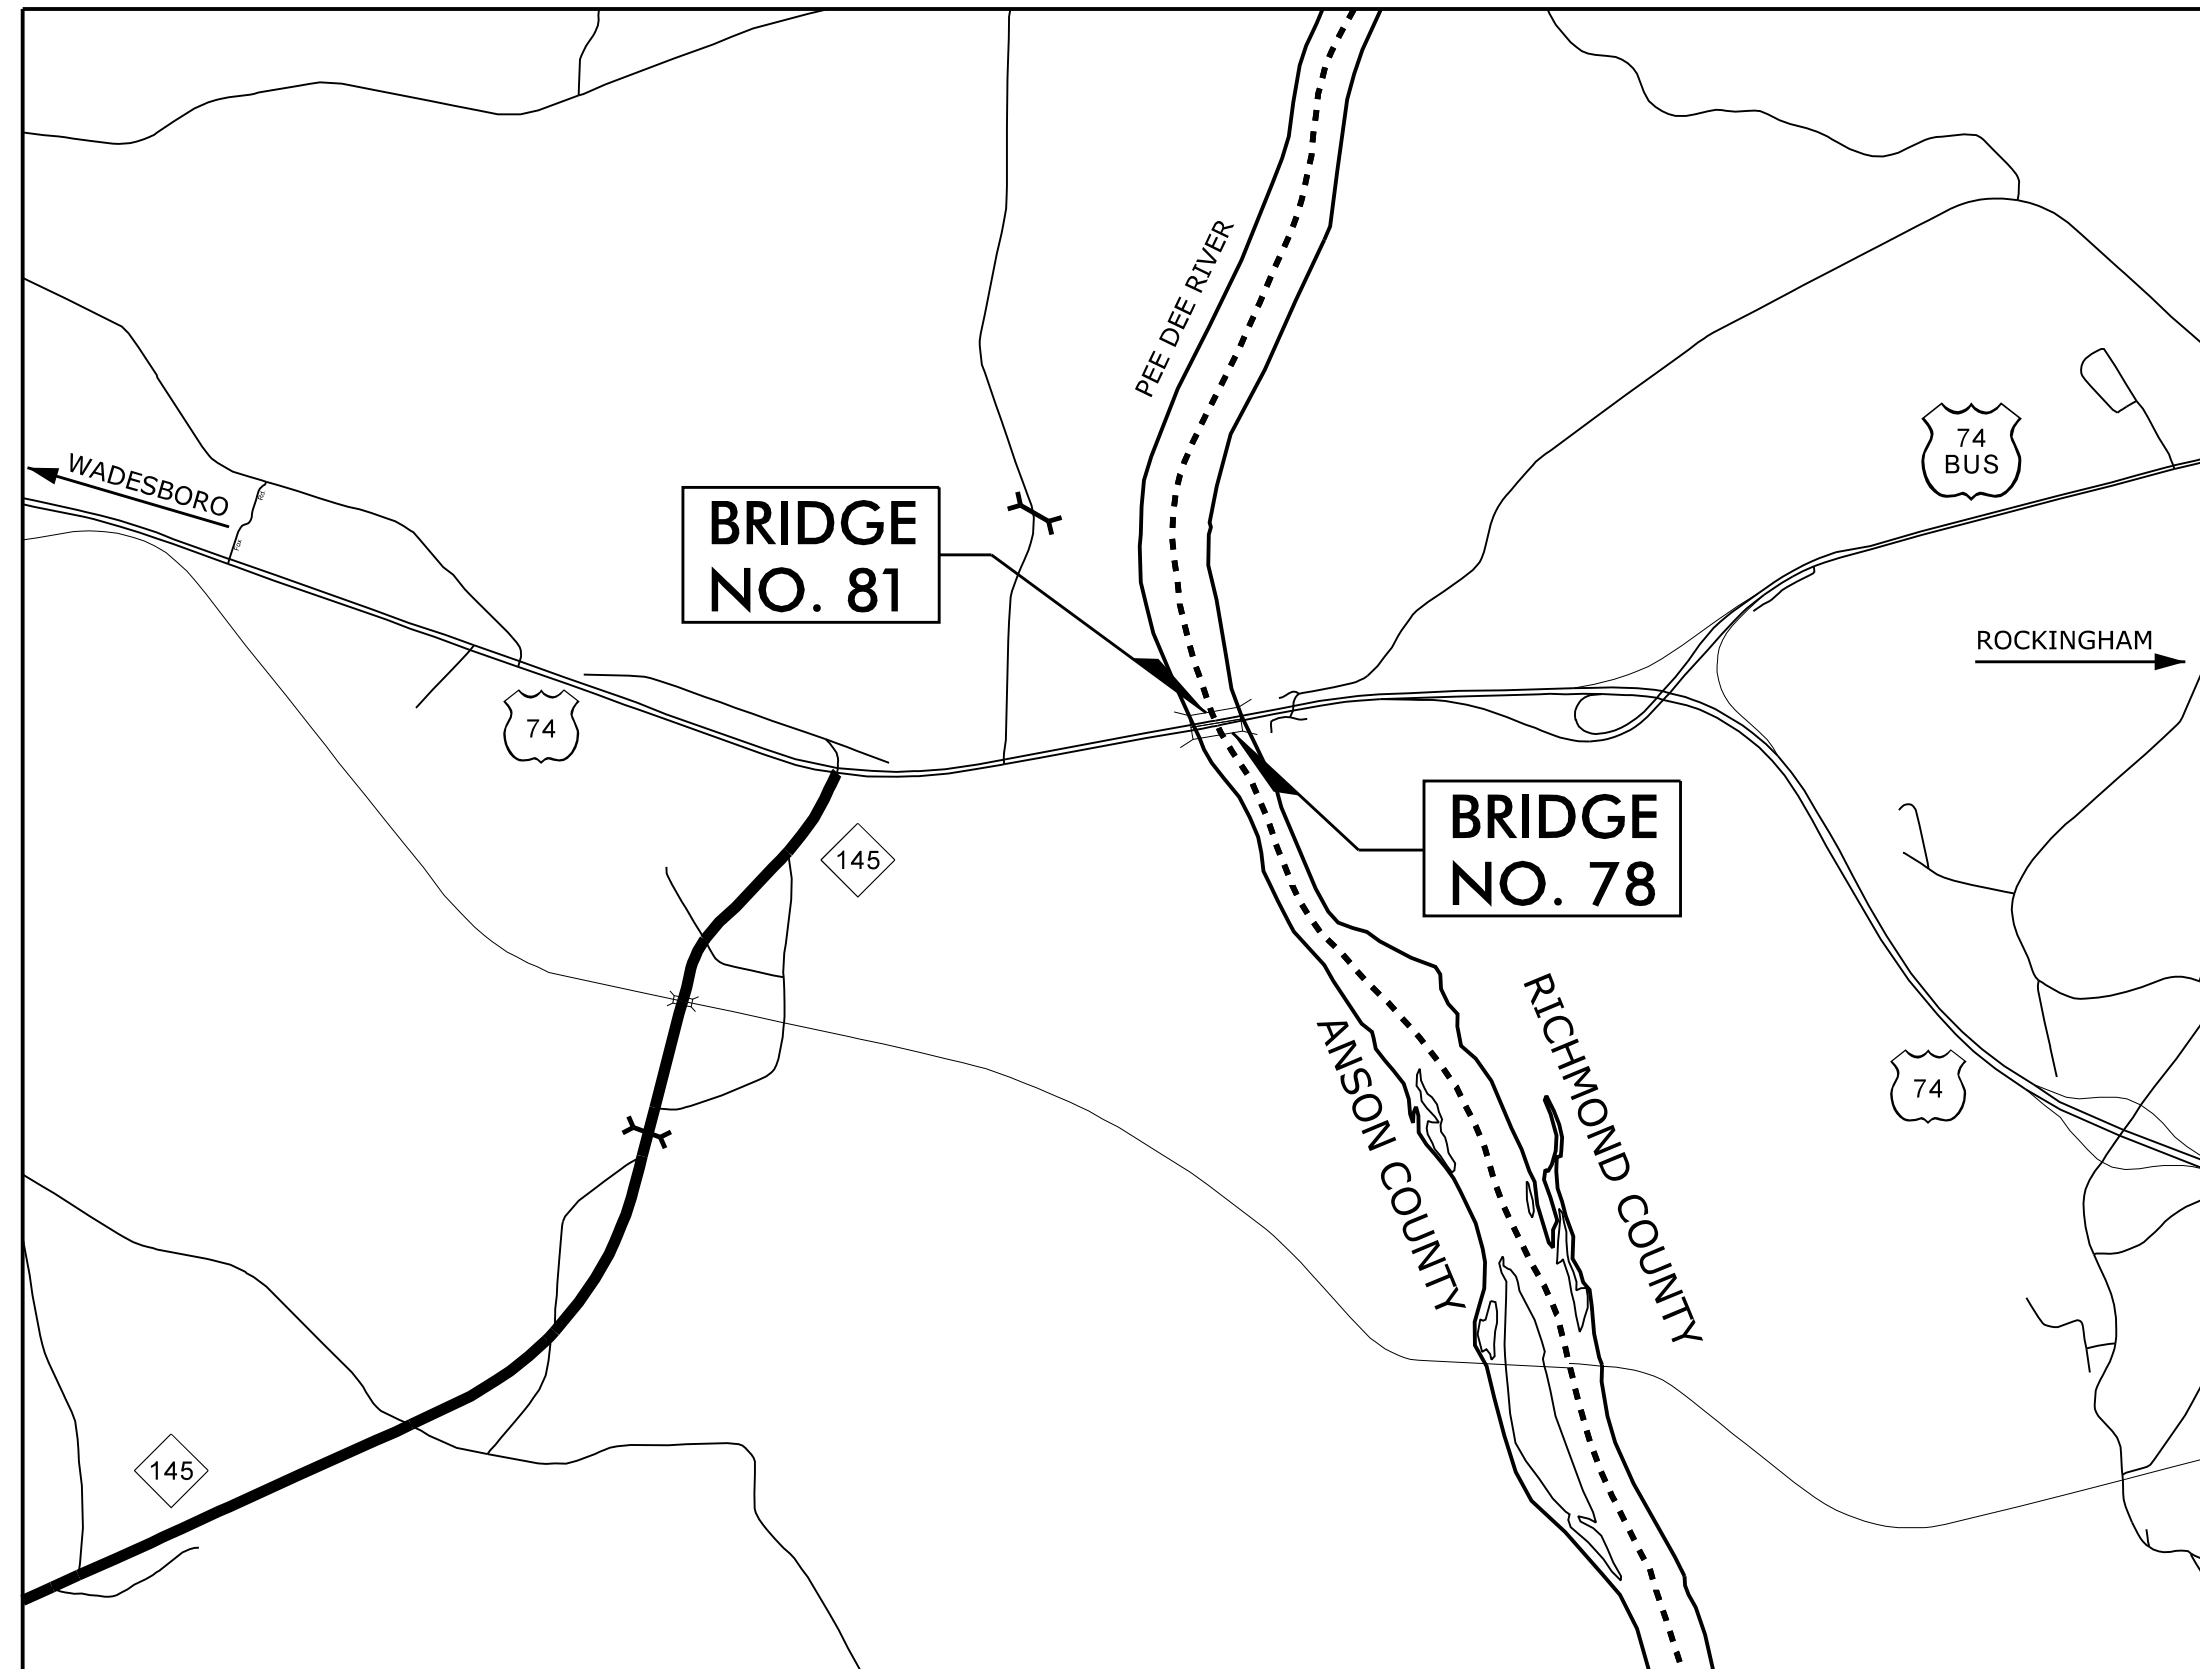


INDEX OF SHEETS

SHEET NO.	TITLE
TMP-1	TITLE SHEET, VICINITY MAP, AND INDEX OF SHEETS
TMP-1A	LIST OF APPLICABLE ROADWAY STANDARD DRAWINGS, AND LEGEND
TMP-2	TRANSPORTATION OPERATIONS PLAN: (MANAGEMENT STRATEGIES AND GENERAL NOTES)
TMP-3	BRIDGE NO. 78 PHASING AND TYPICAL SECTION
TMP-4	BRIDGE NO. 81 PHASING AND TYPICAL SECTION

SHEET NO.
TMP - 1

15BPR.38

PLOT DRIVER: NCDOT_pdr_color_eng_50.plt
USER: BSCOTT
FILE: pwt:\pwhdr-users\01\HDR-US-East_01\Documents\3322\10001863\10132171\6.0_CAD_BIM\6.1_Final\Plan_Set\78\TMP\TMP_TMP-01.dgn
PENTABLE: NCDOT_tcp.tbl
DATE: 2/12/2019
TIME: 5:23:52 PM

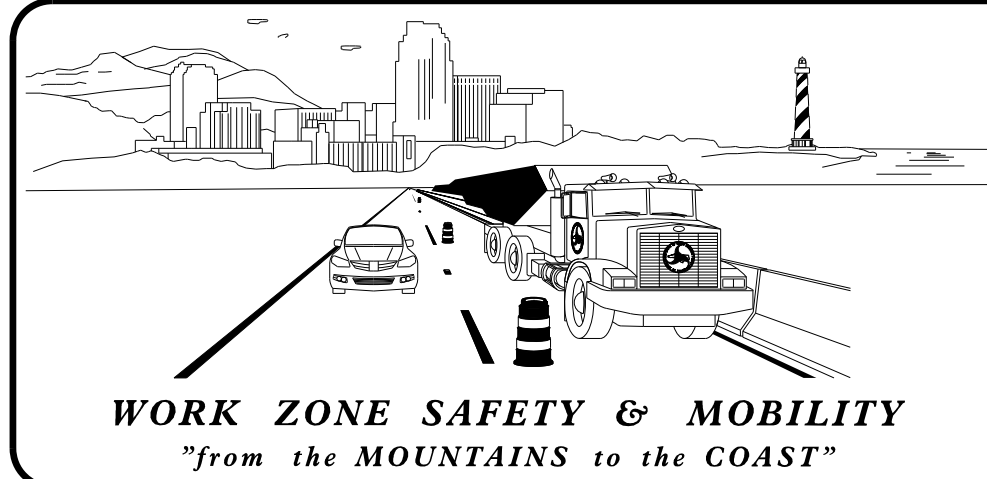

PLANS PREPARED BY:

MICHELLE WARD, P.E.
TRAFFIC CONTROL PROJECT ENGINEER

BRANDON SCOTT
TRAFFIC CONTROL PROJECT DESIGN ENGINEER

NCDOT CONTACTS:

T.M. SHERRILL, P.E.
PROJECT ENGINEER

PROJECT DESIGN ENGINEER



**DOCUMENT NOT CONSIDERED FINAL
UNLESS ALL SIGNATURES COMPLETED**

HDR HDR Engineering, Inc. of the Carolinas
555 Fayetteville St, Suite 900 Raleigh, N.C. 27601
N.C.B.E.L.S. License Number: F-0116

APPROVED: *Michelle Ward*
DATE: 2/12/2019

SEAL

TIP PROJECT: