



N. C. DEPARTMENT OF TRANSPORTATION  
DIVISION OF HIGHWAYS  
TRAFFIC ENGINEERING BRANCH  
SIGNING DEPARTMENT

SIGN NUMBER: SP03273  
TYPE: E  
QUANTITY: 1  
SIGN WIDTH: 4'-0"  
HEIGHT: 4'-6"  
TOTAL AREA: 18.0 Sq.Ft.  
BORDER TYPE: RECESS  
RECESS: 1.25"  
WIDTH: 1.25"  
RADII: 3"  
NO. Z BARS:  
LENGTH:

BACKG COLOR: Yellow  
COPY COLOR: Black

SYMBOL	X	Y	WID	HT
FF	5.5	20.8	37	29.3

MAT'L: 0.125" (3.2 mm) ALUMINUM

- USE NOTES: 2 & 4
- Legend and border shall be direct applied Type III reflective sheeting.
  - Legend, symbols, and border shall be direct applied black non-reflective sheeting.
  - Shields shall be Type III reflective sheeting on 0.032" (0.8mm) aluminum and demountable.
  - Background shall be Type IX fluorescent yellow reflective sheeting.
  - Background shall be Type I reflective sheeting.
  - Center arrow(s) vertically on sign.
  - Bottom panel shall be yellow Type III sheeting. Legend shall be direct applied black non-reflective sheeting. Yellow panels:

DESIGN BY: CSB  
CHECKED BY: S B KUNZ  
PROJECT ID: SP03273  
DATE: Nov 03, 2003


LETTER POSITIONS

Letter spacings are to start of next letter

	F	R	E	E	F	L	O	W	I	N	G										Series/Size Text Length	
	5	3.1	3.5	3.1	2.5	3.8	3.1	3.1	3.5	4.4	1.5	3.5	2.7	5								C5 38
		R	I	G	H	T	T	U	R	N												C5 31.1
	8.5	3.5	1.5	3.5	3.4	2.5	3.8	3.1	3.5	3.5	2.7	8.5										

Spacing Factor is .75.

FILENAME: FREE

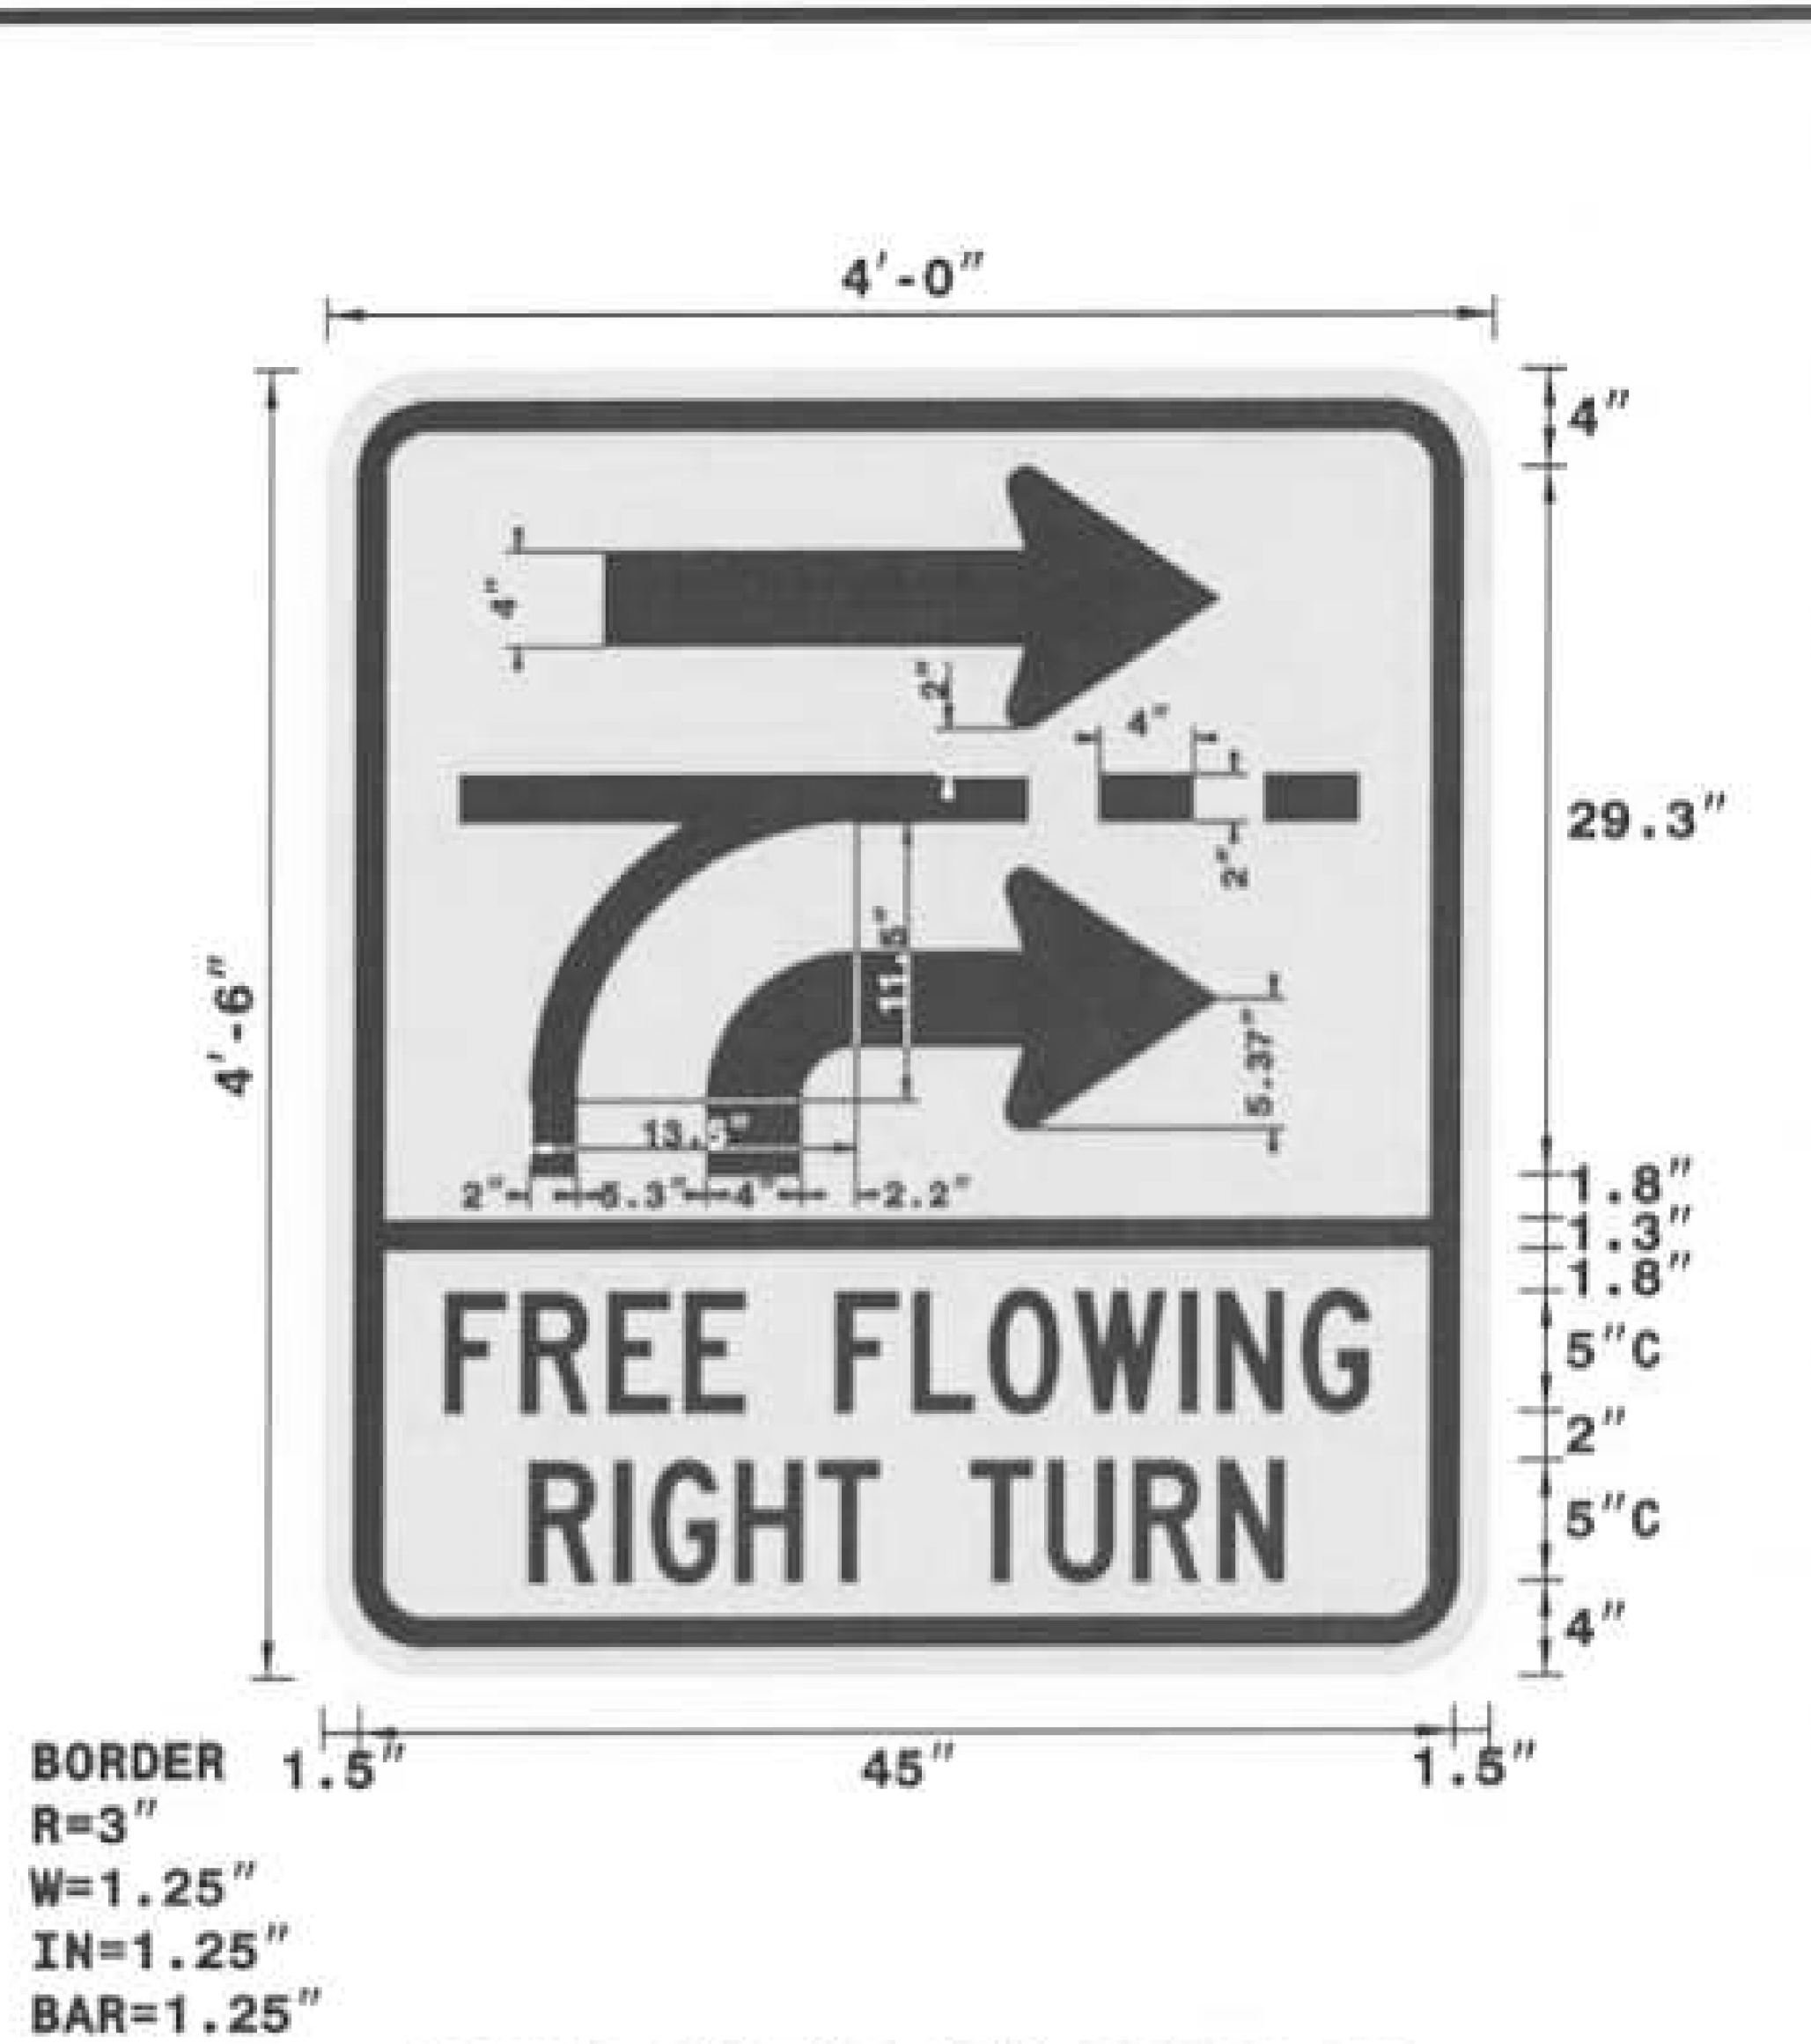

MOUNT ON TWO "U" POSTS OR  
TWO 4" X 4" WOOD POSTS

NORTH CAROLINA D.O.T. SIGN DETAIL

TIP NO. U-5738	SHEET NO. SIGN-2A
APPROVED: <u>Steve Miller</u> <small>DocuSigned by: #90C015CEB486</small>	
DATE: _____	
SEAL	
DOCUMENT NOT CONSIDERED FINAL UNLESS ALL SIGNATURES COMPLETED	

12/7/2003 11:58:18 AM U:\Projects\U-5738\_SIGN-2A.dgn