


1-18 STATE OF NORTH CAROLINA DEPT. OF TRANSPORTATION DIVISION OF HIGHWAYS RALEIGH, N.C.

ENGLISH STANDARD DRAWING FOR  
**ELECTRICAL SERVICE GROUNDING**  
GROUNDING AND BONDING


SHEET 1 OF 1  
**1700D01**

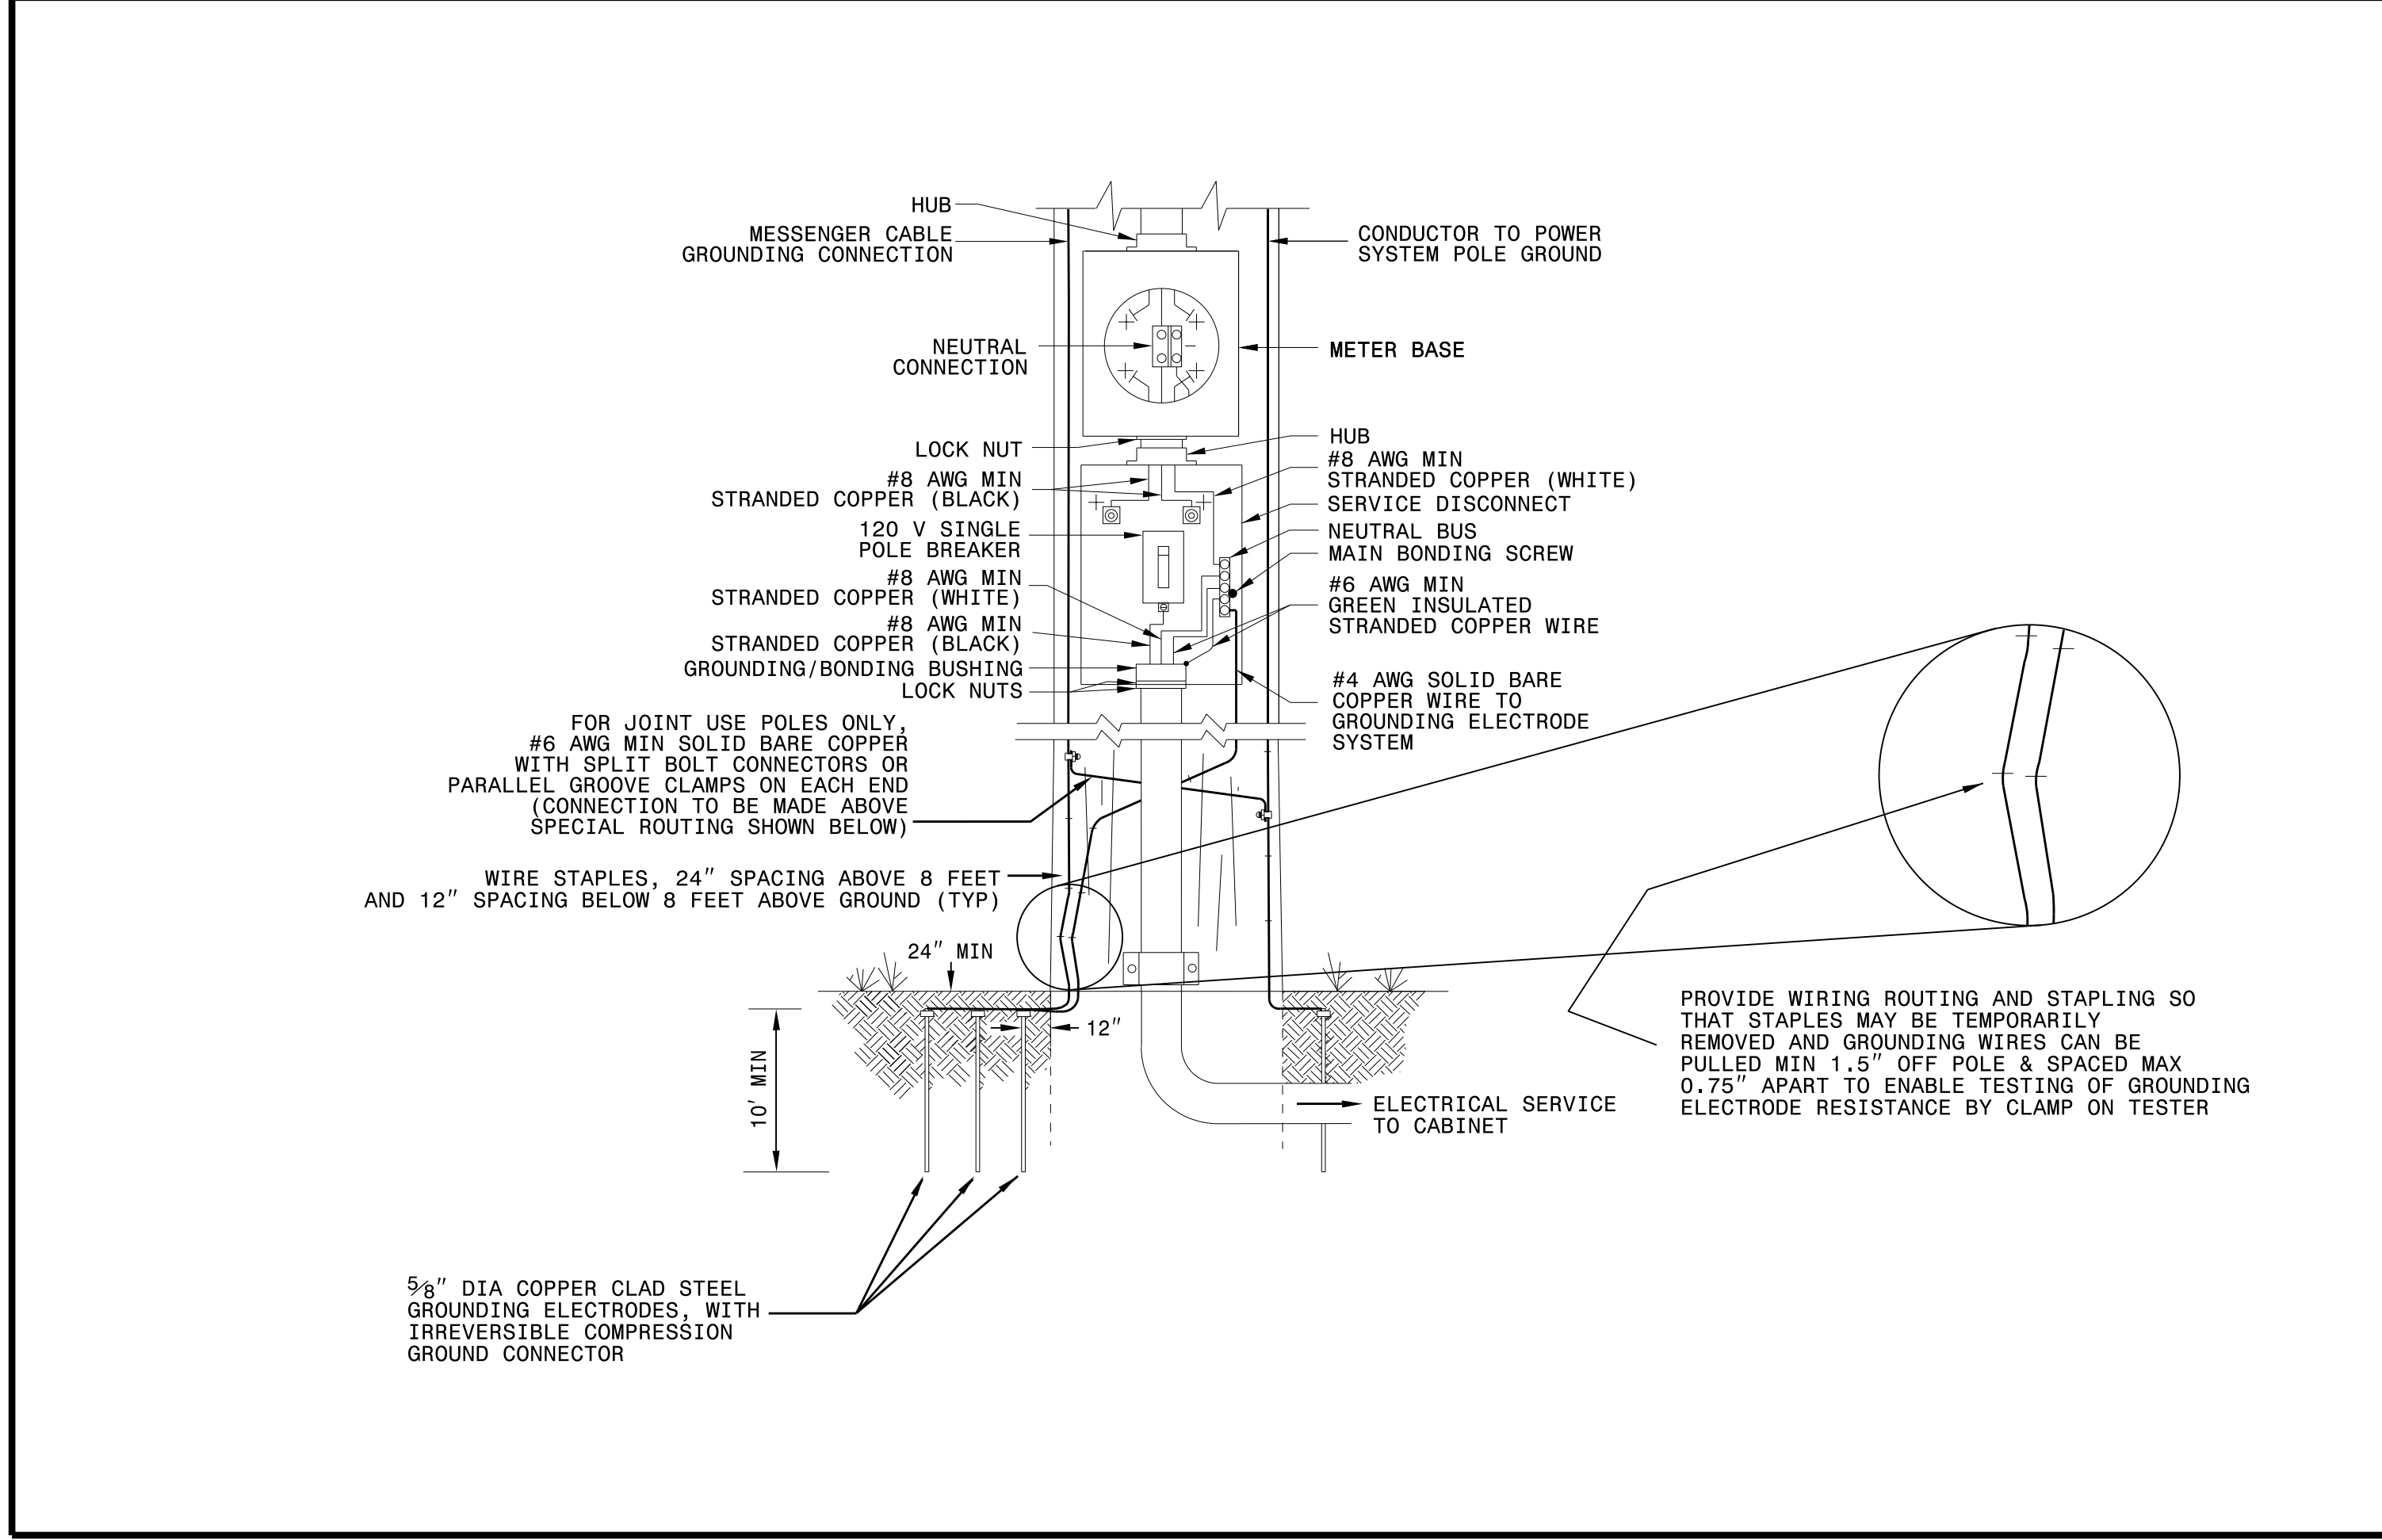

1-18 STATE OF NORTH CAROLINA DEPT. OF TRANSPORTATION DIVISION OF HIGHWAYS RALEIGH, N.C.

ENGLISH STANDARD DRAWING FOR  
**WOOD POLES**  
METHODS OF ATTACHMENT AND GROUNDING

SHEET 1 OF 1  
**1720D01**

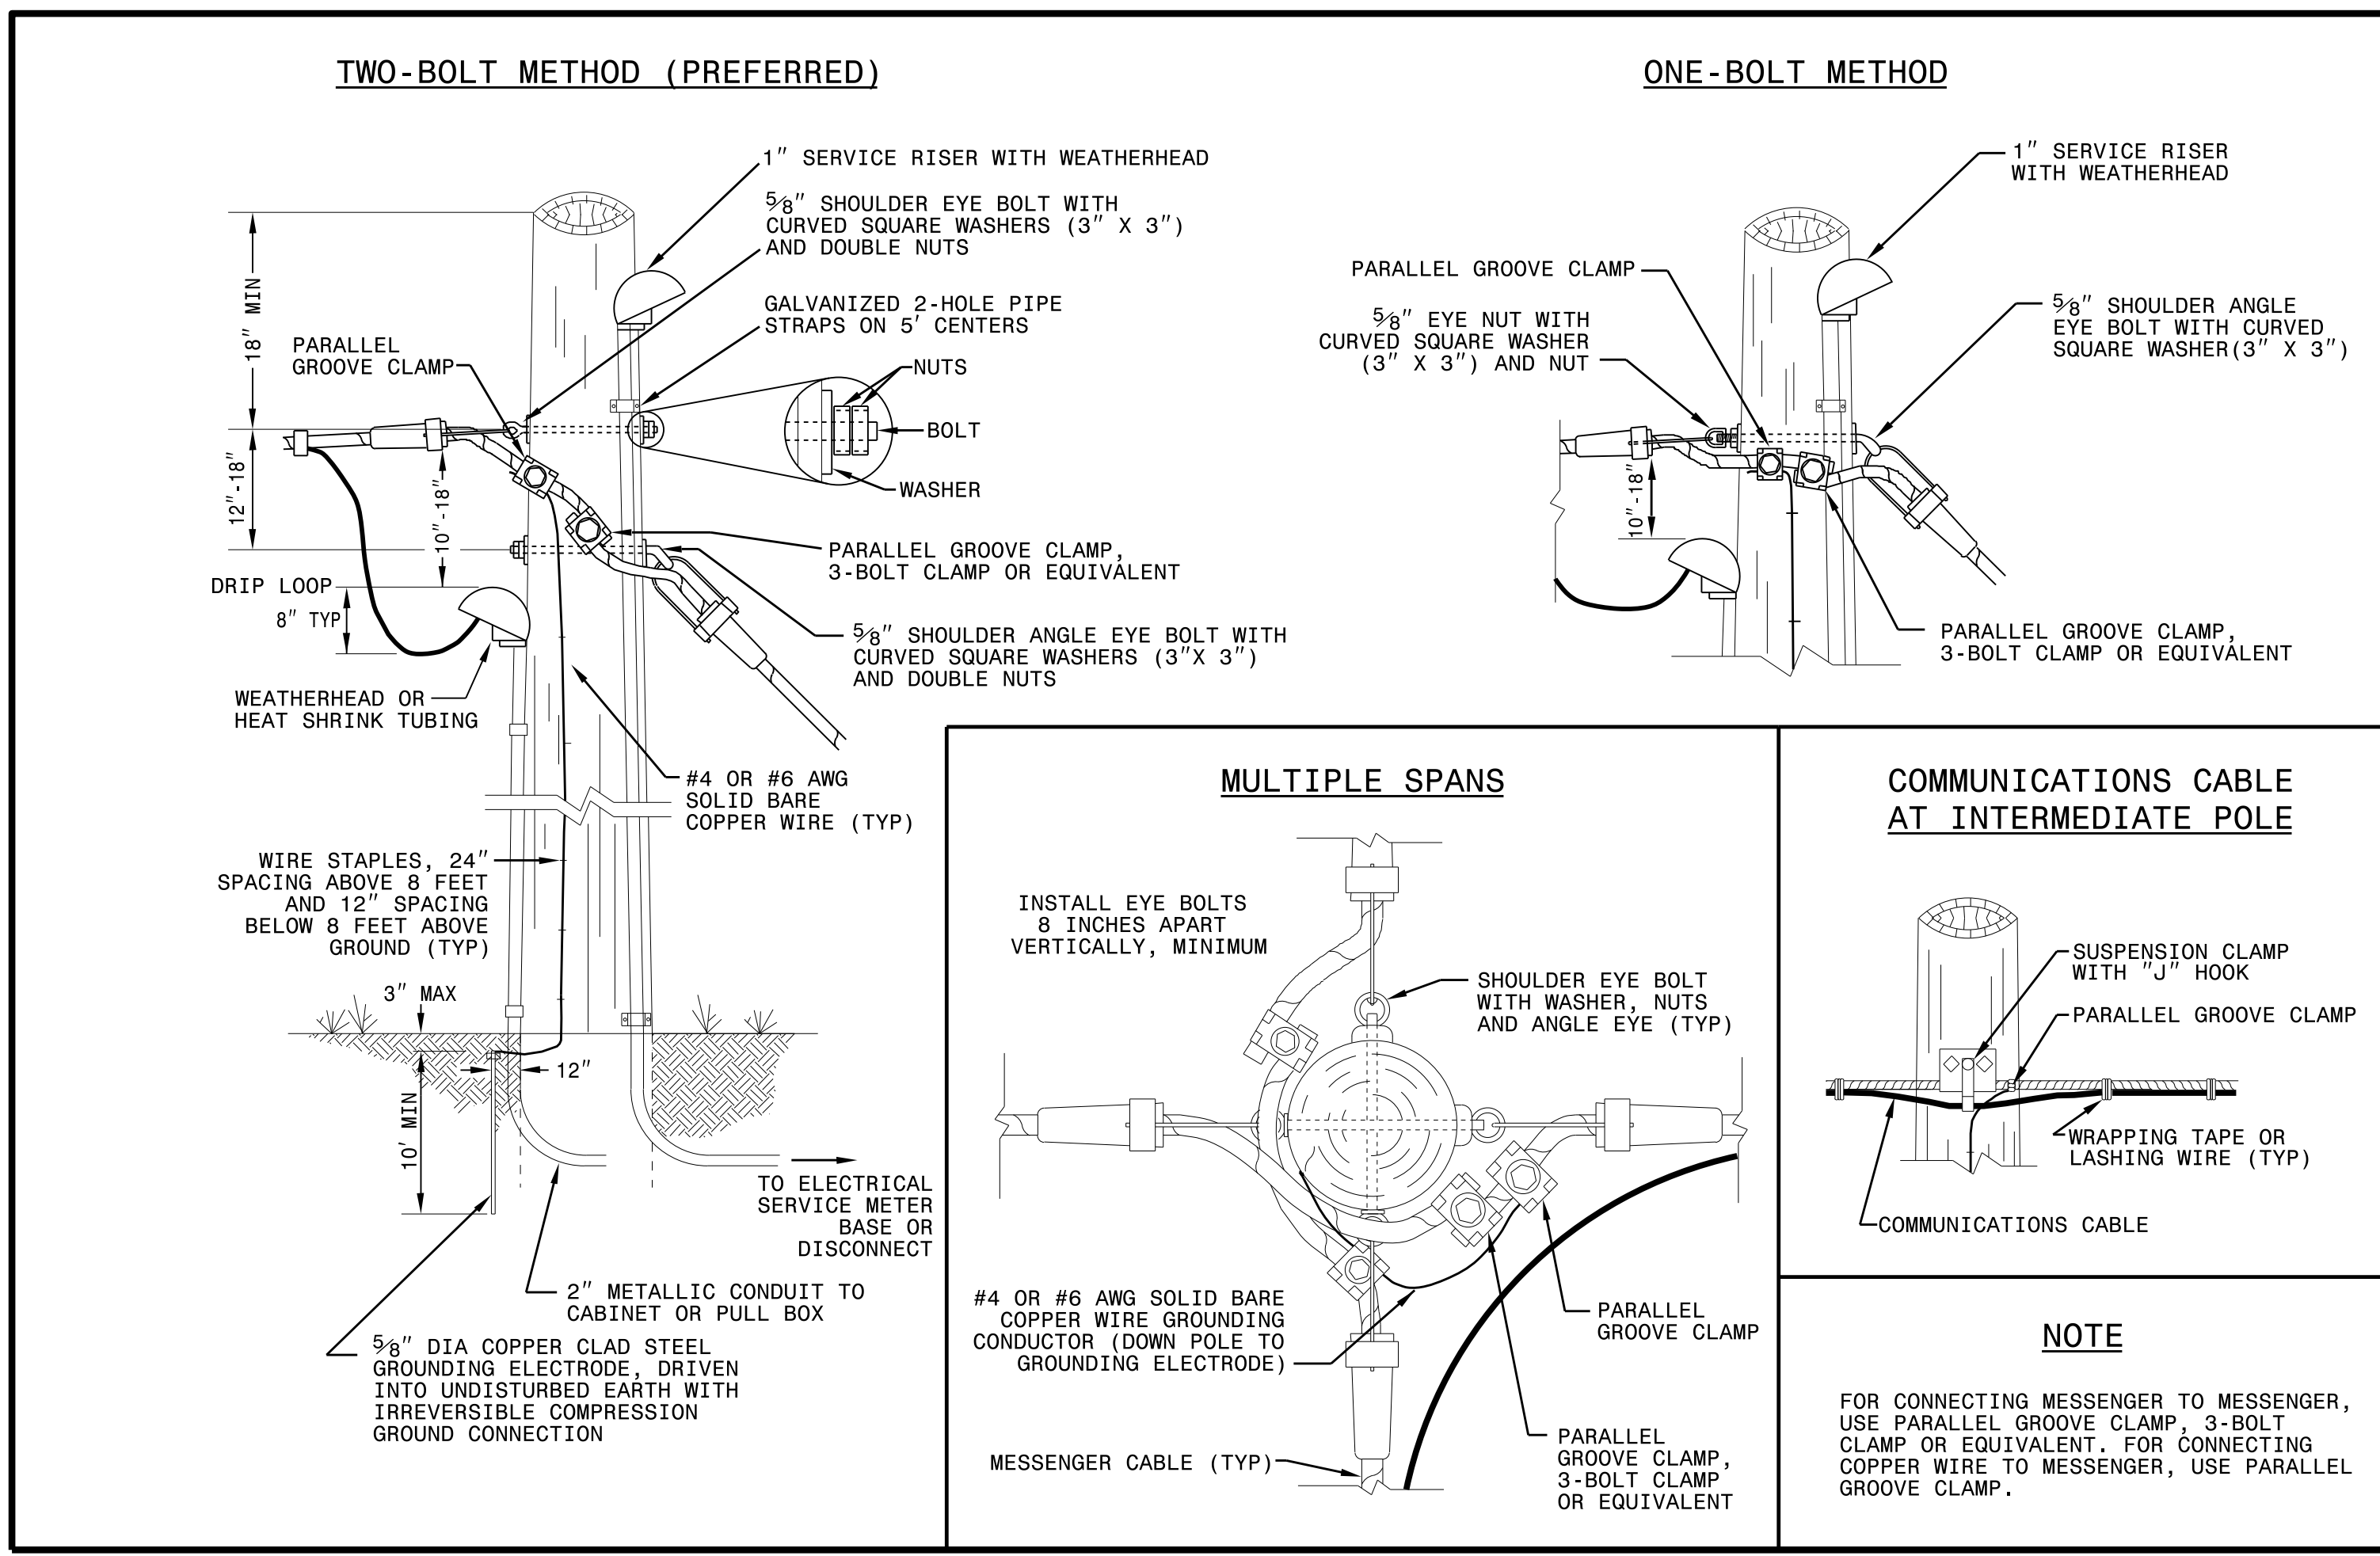

DOCUMENT NOT CONSIDERED  
FINAL UNLESS ALL  
SIGNATURES COMPLETED

See Plate for Title

Prepared in the Offices of:

SEAL  
NORTH CAROLINA PROFESSIONAL ENGINEER  
SEAL 032108  
MOHD A. ASLAMI

DocuSigned by:  
Mohd Aslami  
10/11/2017  
DATE

750 N. Greenfield Parkway  
Garner, NC 27529

11-0CT-2017\_08:56  
U:\2018\_S14\_Drawing\Plate\_Sheets\2018\_Plate\_Sheet.dgn  
r:\rough