




EXTERIOR WALL INTERIOR WALL
 CULVERT SECTION NORMAL TO ROADWAY
 (LEFT EXTENSION)

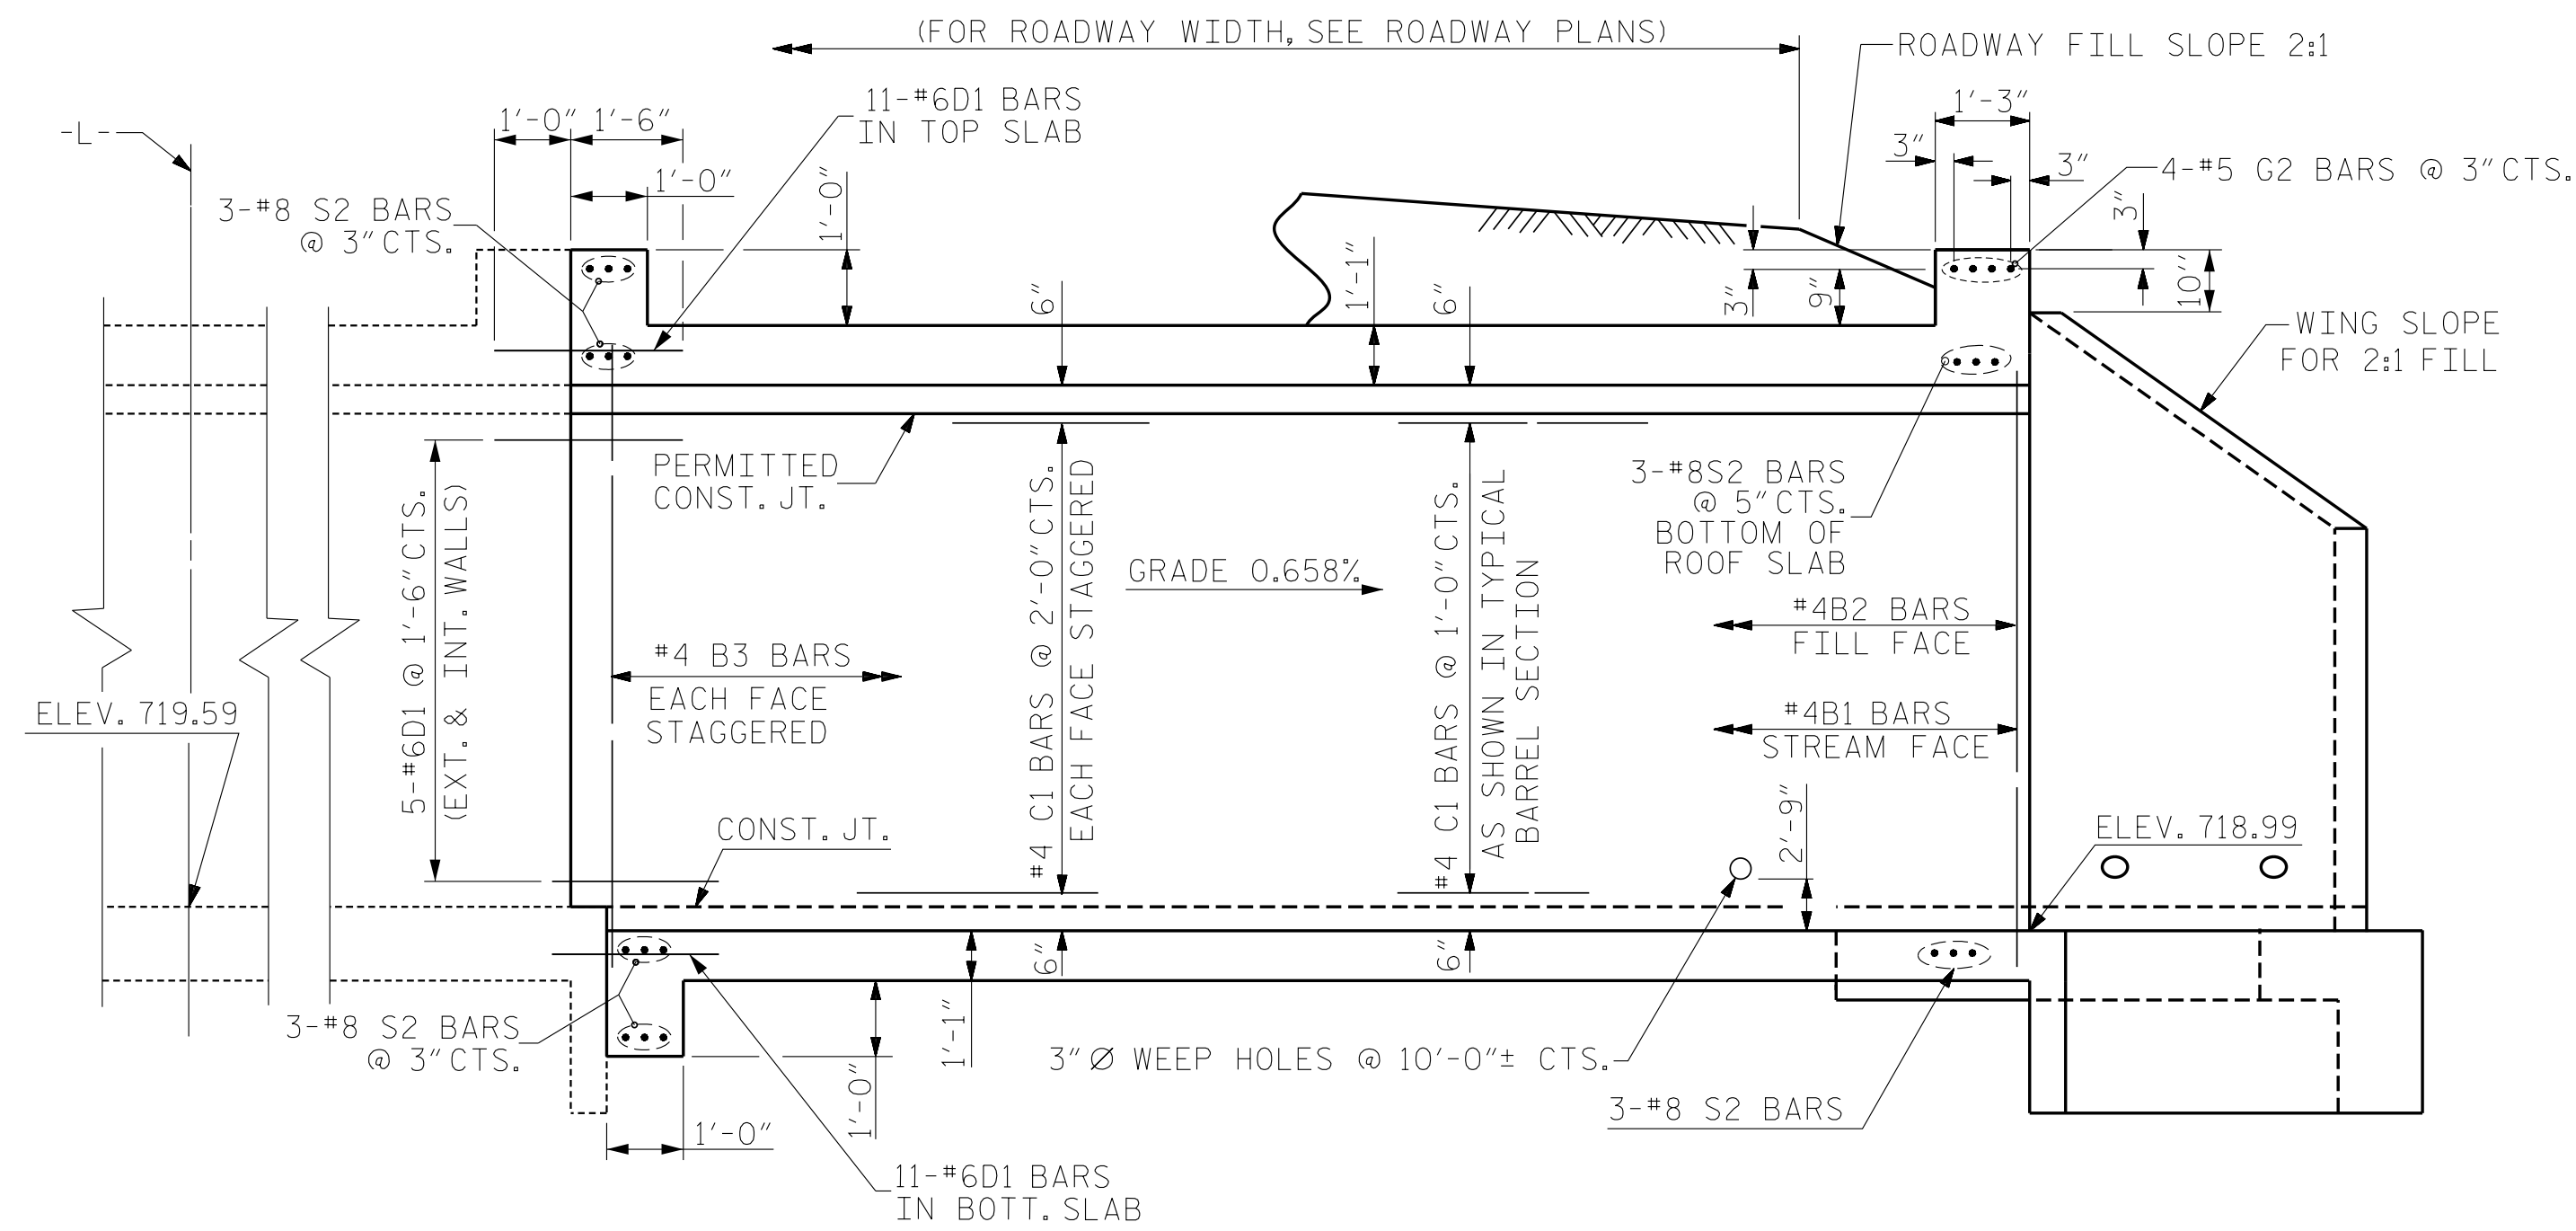

INTERIOR WALL EXTERIOR WALL
 CULVERT SECTION NORMAL TO ROADWAY
 (RIGHT EXTENSION)

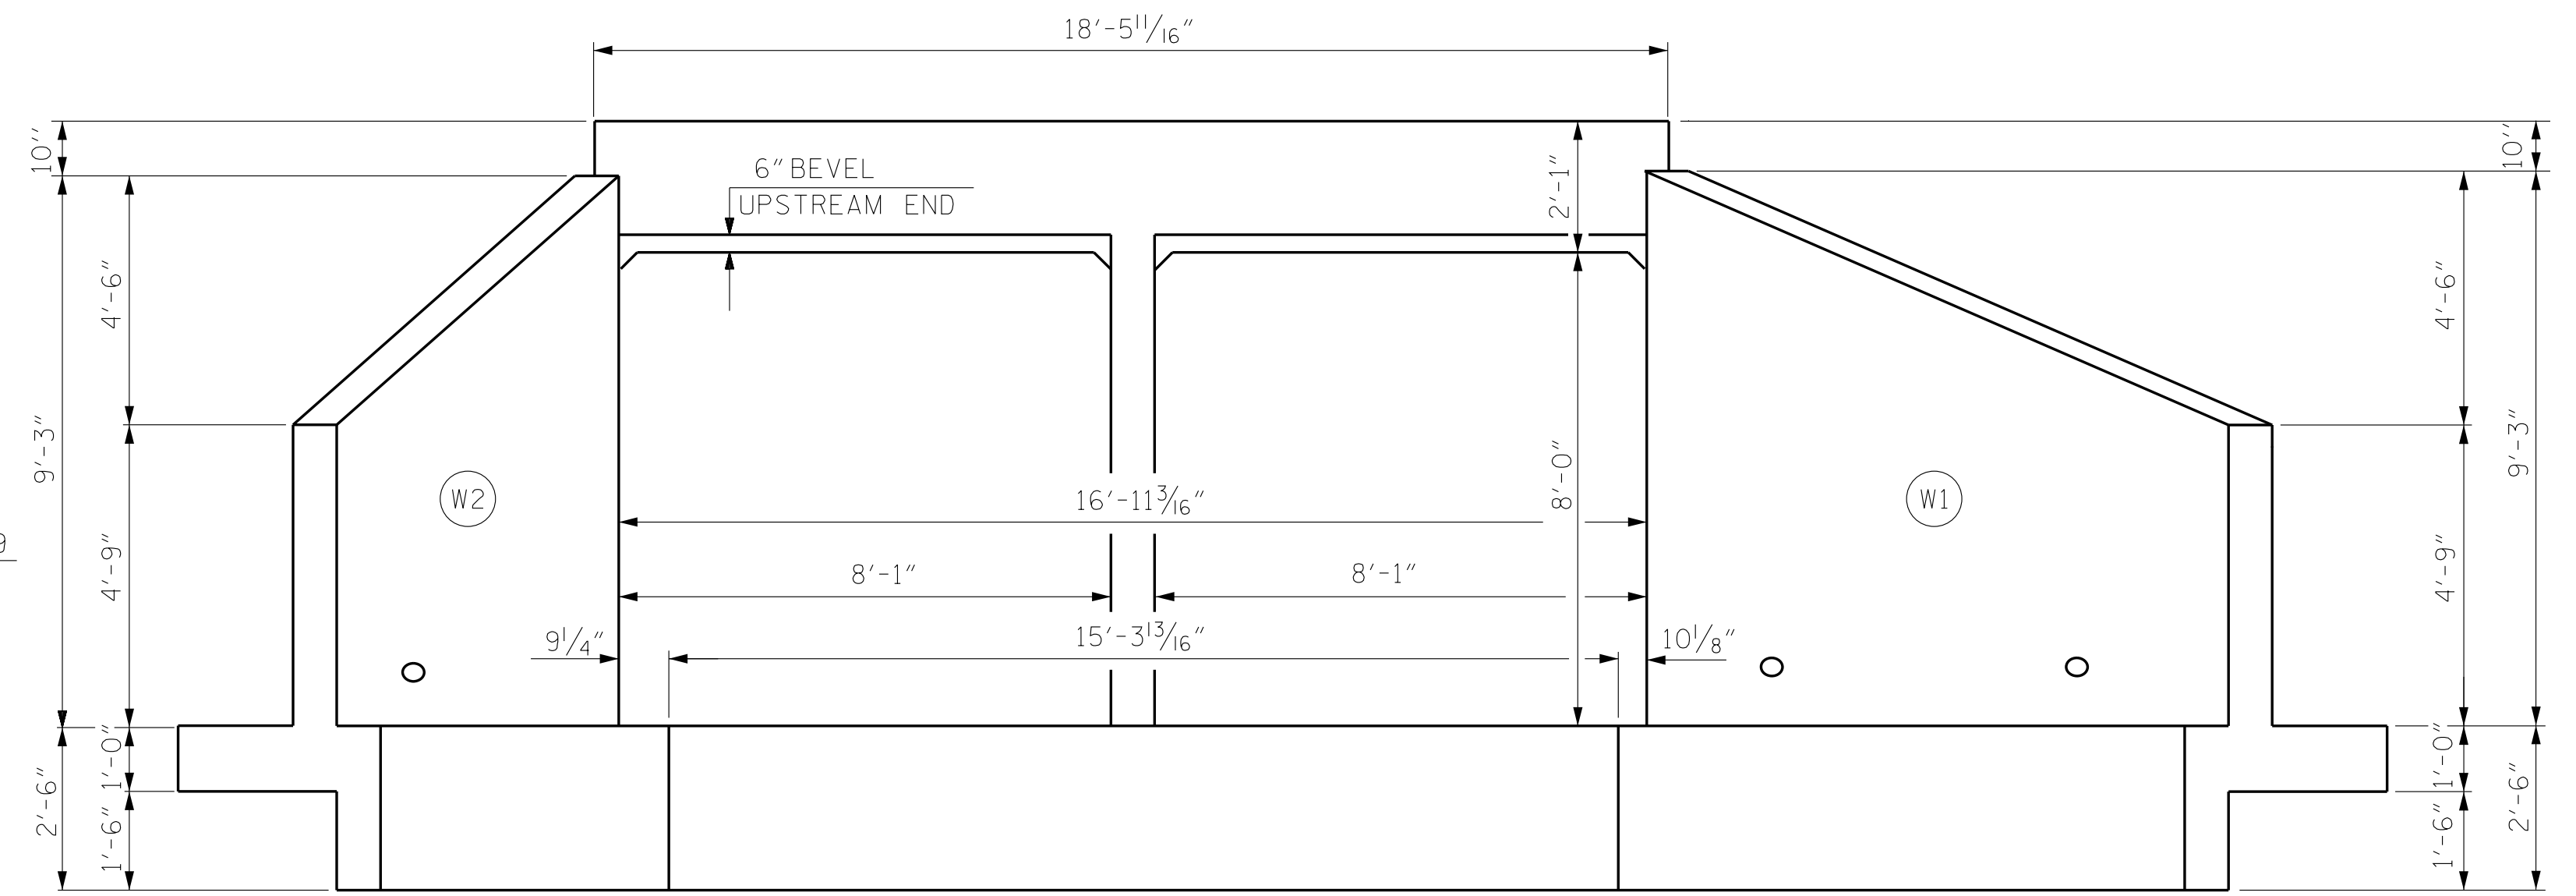

END ELEVATION NORMAL TO SKEW
 (LEFT EXTENSION)

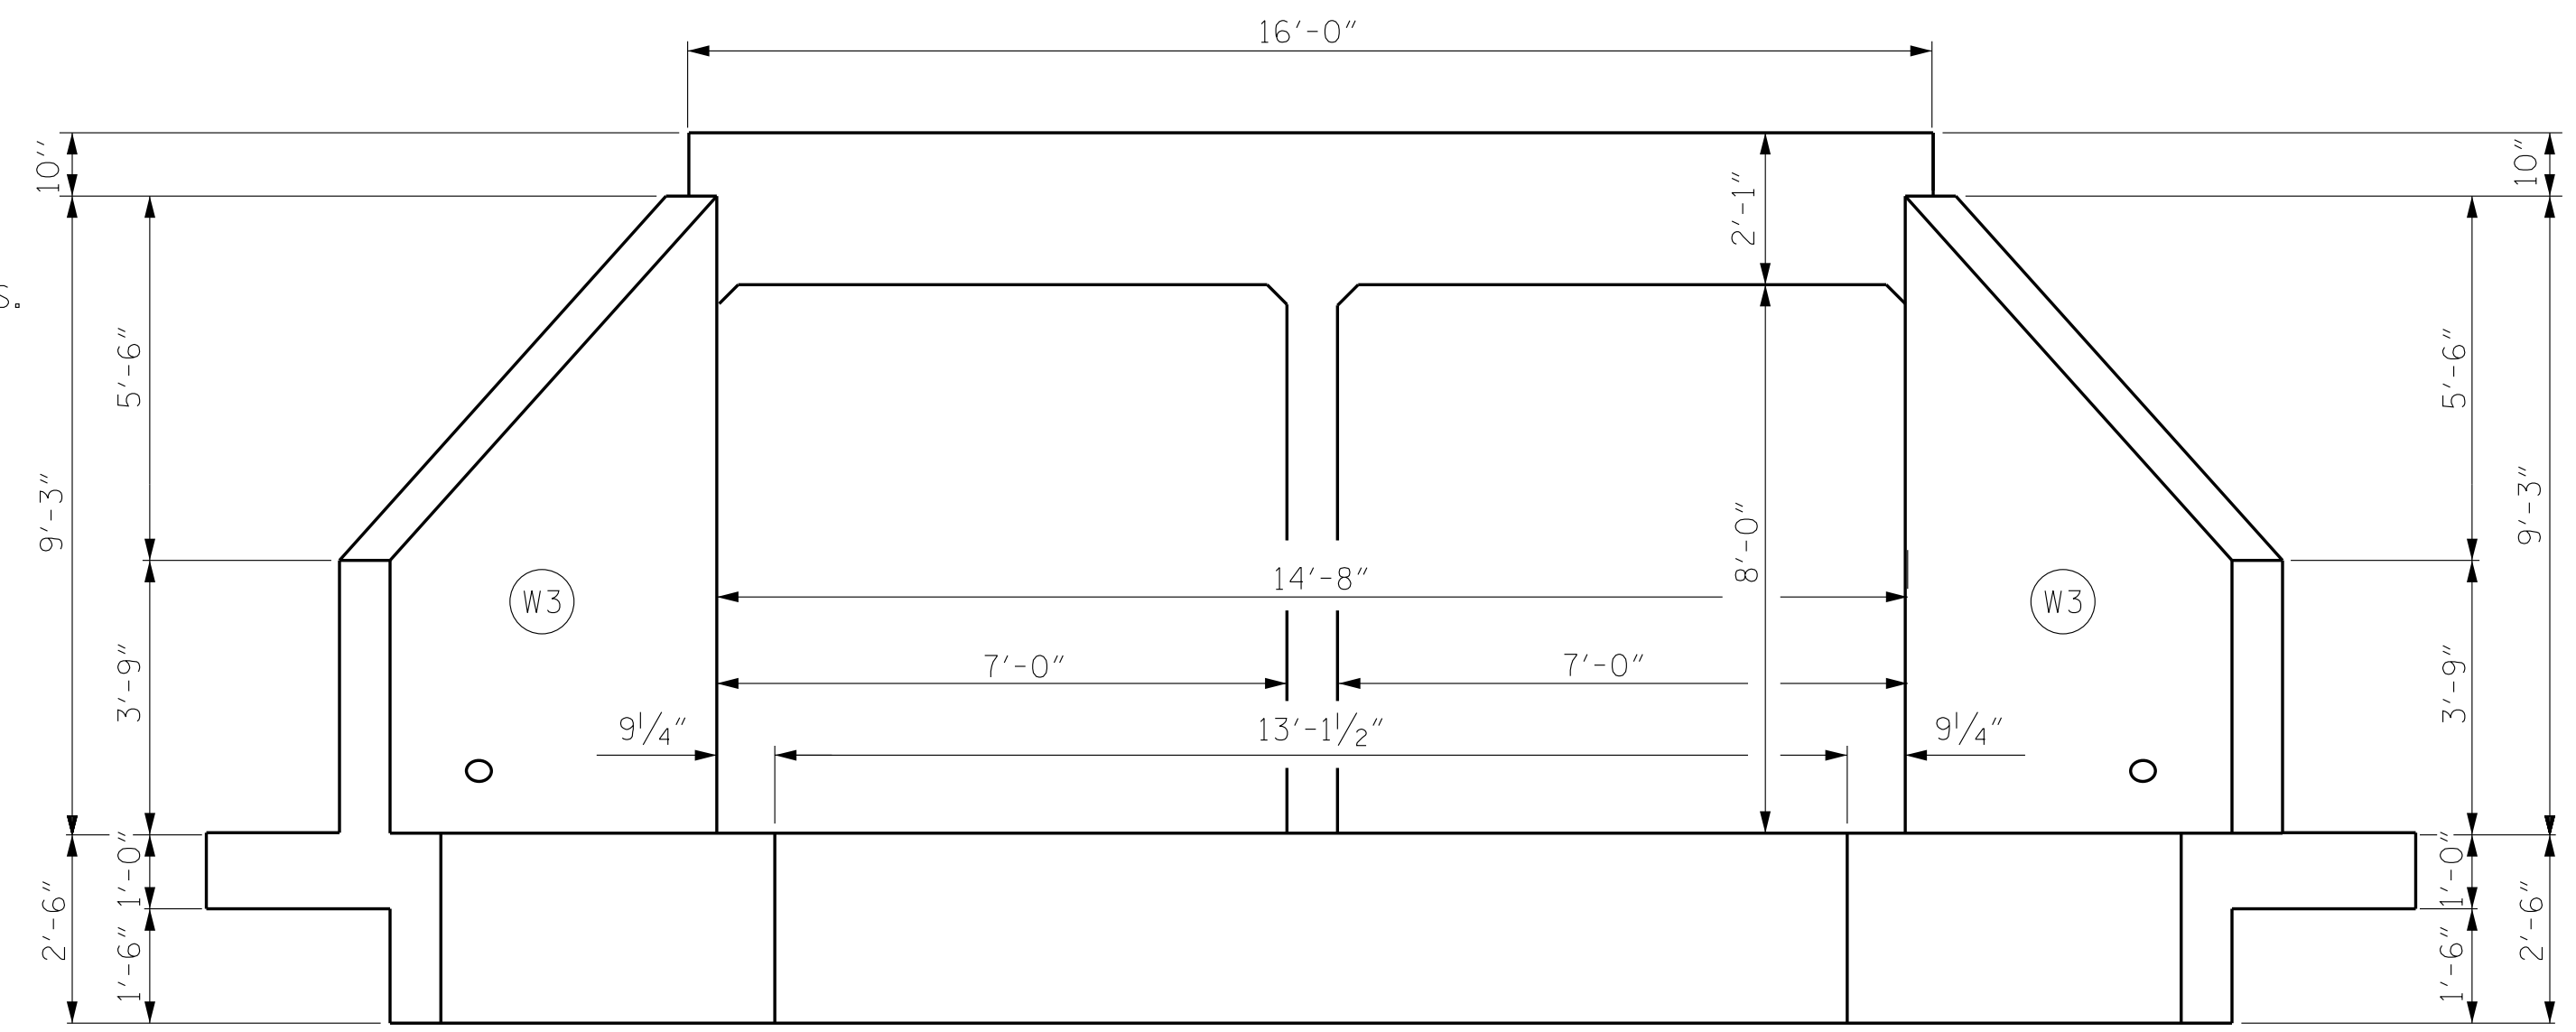

END ELEVATION NORMAL TO SKEW
 (RIGHT EXTENSION)


PROJECT NO. U-5738
 ROWAN COUNTY
 STATION: 41+20.00 -L-

SHEET 2 OF 9

STATE OF NORTH CAROLINA
 DEPARTMENT OF TRANSPORTATION
 RALEIGH

DOUBLE 7FT. X 8FT.
 CONCRETE BOX CULVERT
 EXTENSION

I HEREBY CERTIFY
 THAT THESE PLANS
 ARE THE
 AS-BUILT PLANS.

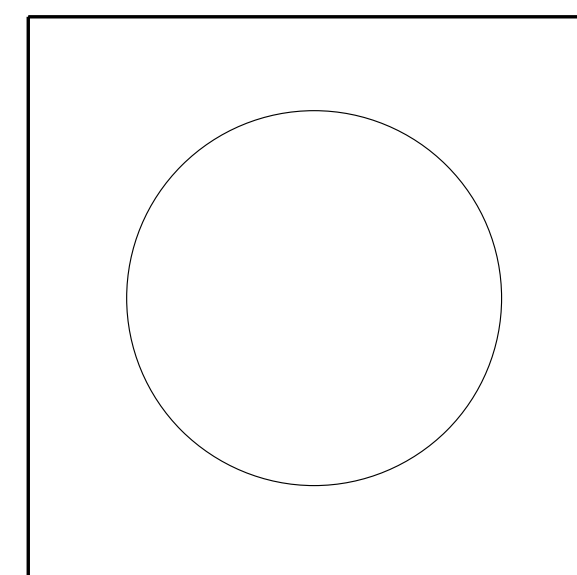

12/13/2021

V&M
 Vaughn & Melton
 Consulting Engineers
 Asheville, NC
 828-253-2796

Boone, NC 828-355-9333
 Tri-Cities, TN 423-467-8401
 Knoxville, TN 865-546-5800
 Spartanburg, SC 864-574-4775
 Charleston, SC 843-974-5650
 Middleboro, KY 606-248-6600
 Atlanta, GA 770-627-3509

Copyright © 2006 Vaughn & Melton, Inc. All Rights Reserved

DOCUMENT NOT CONSIDERED
 FINAL UNLESS ALL
 SIGNATURES COMPLETED

DWN. BY: WDC DATE: 10/2017
 CHKD. BY: HLW DATE: 11/2017
 DES. EGR. OF RECORD: RTS DATE: 11/2017

REVISIONS					
NO.	BY:	DATE:	NO.	BY:	DATE:
1			3		
2			4		

SHEET NO.
 C-2
 TOTAL SHEETS
 9