
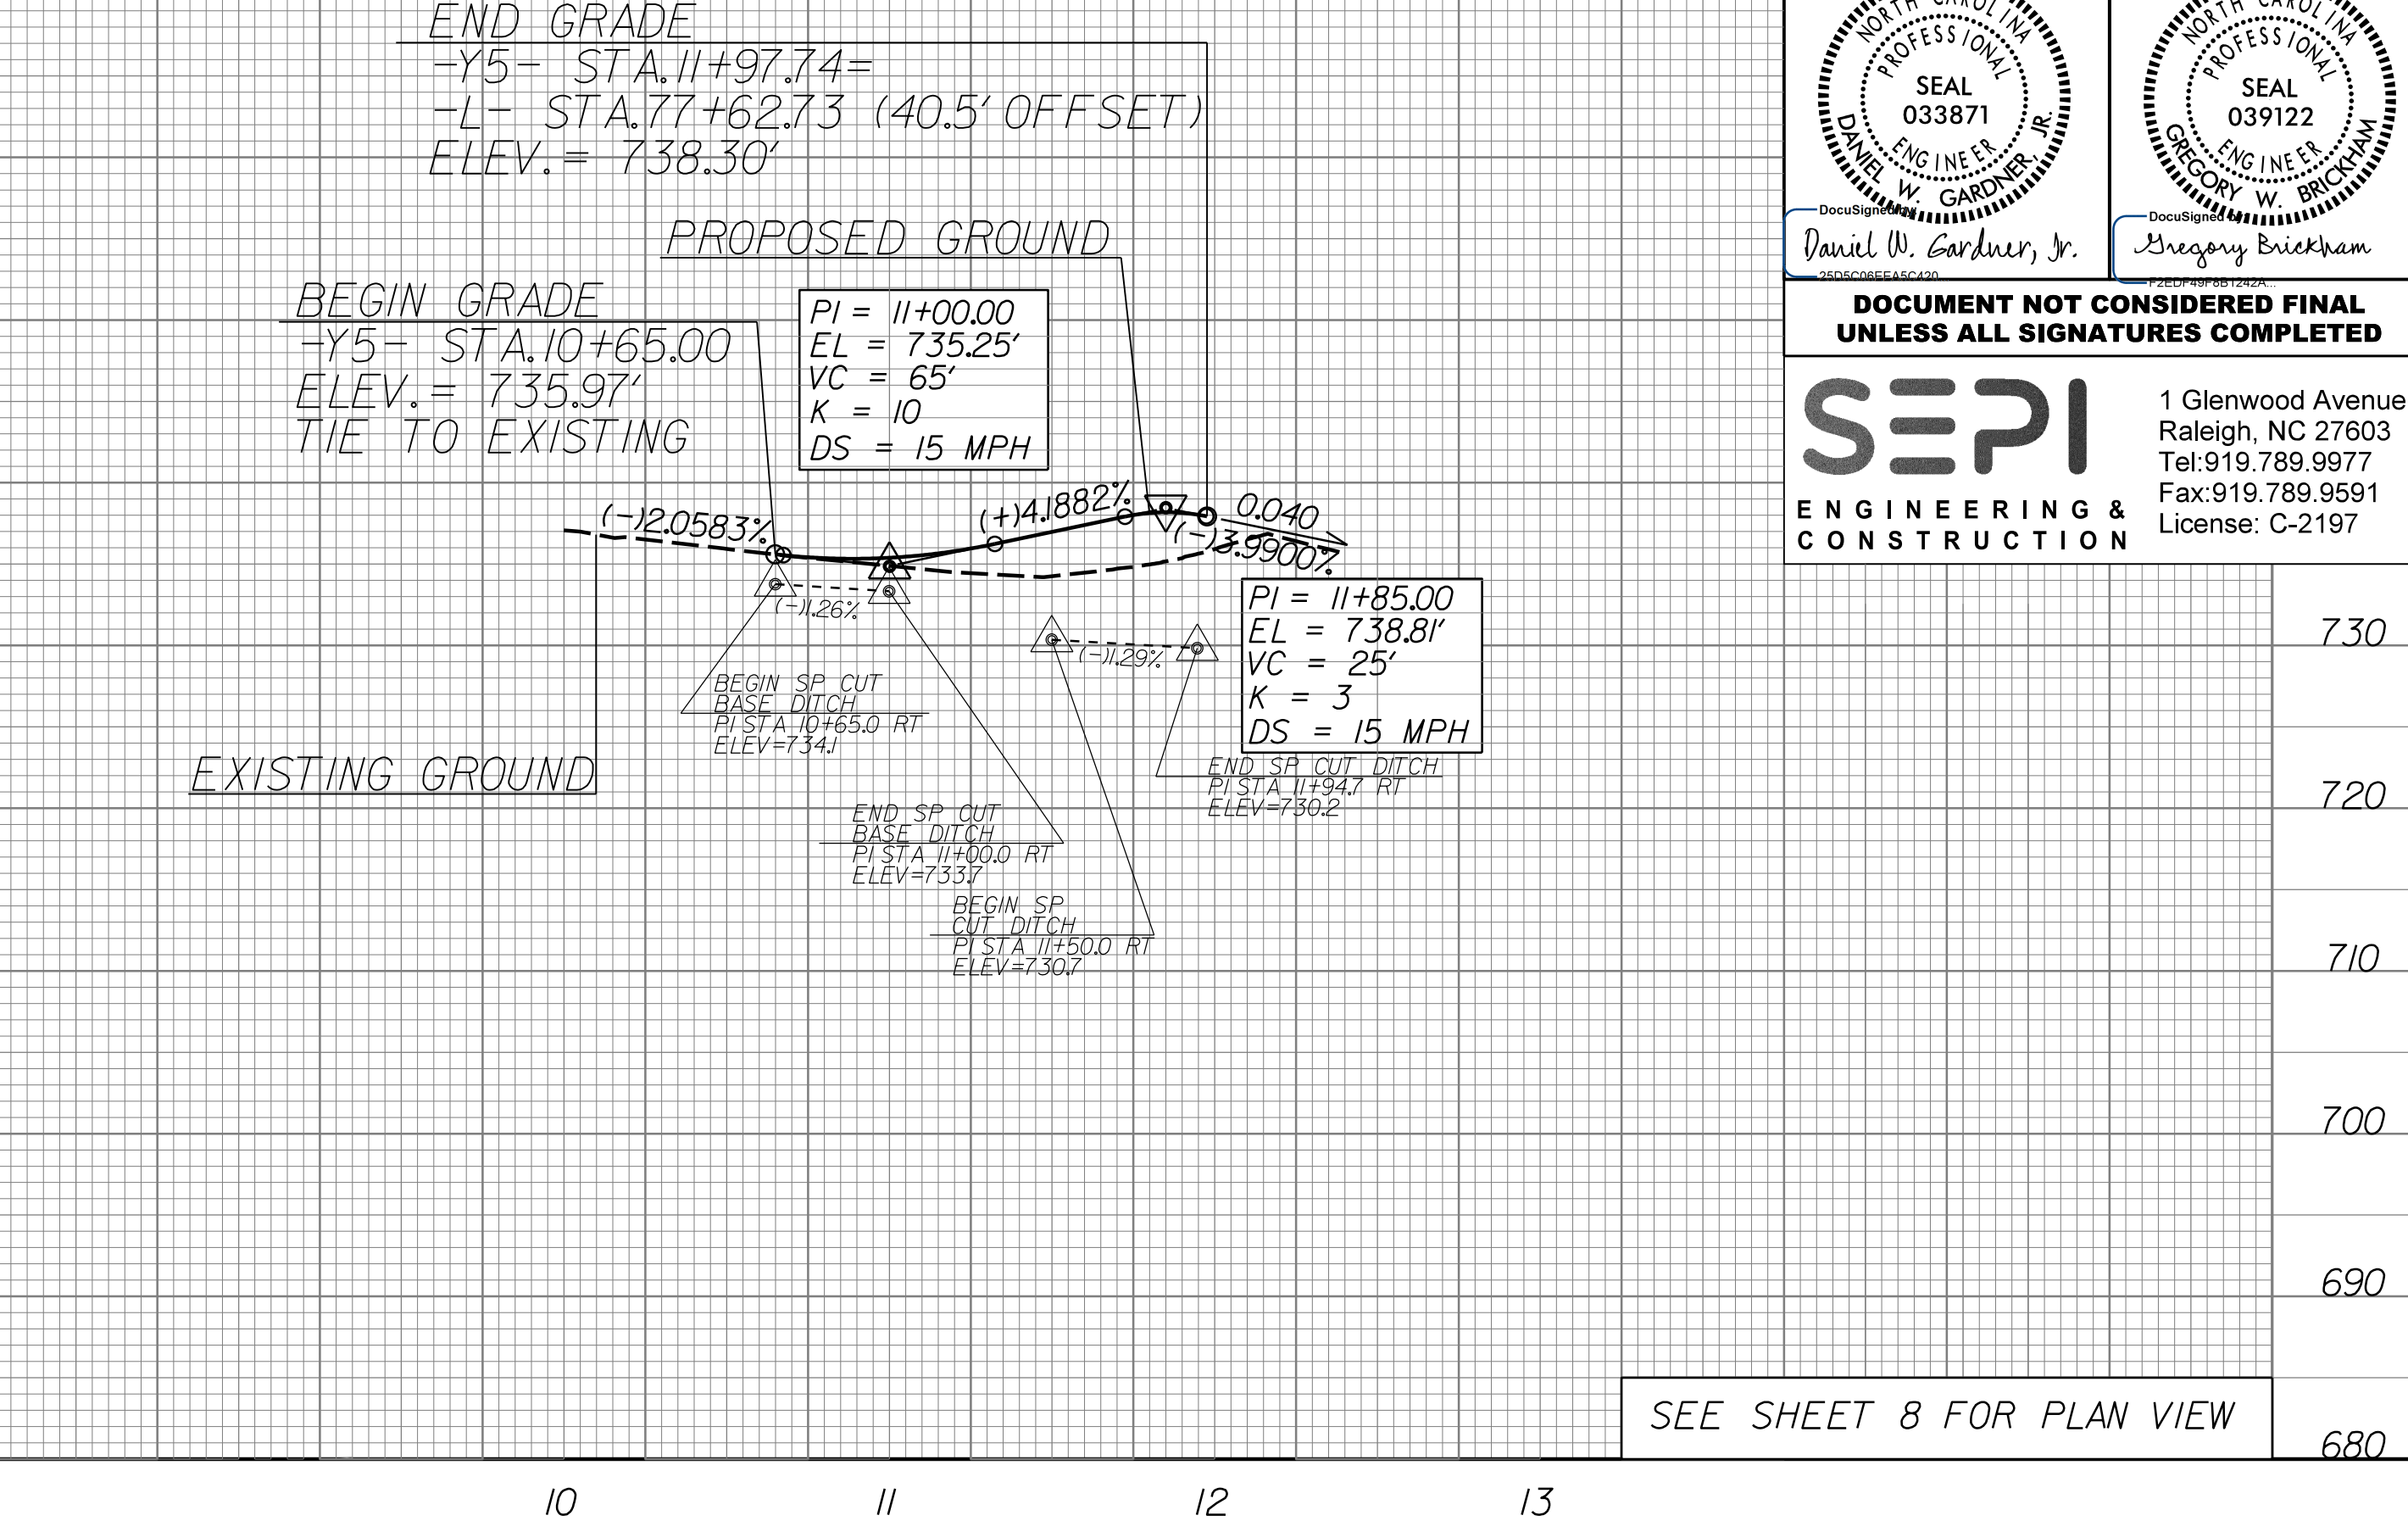


5/28/99

-Y4-



-Y5-

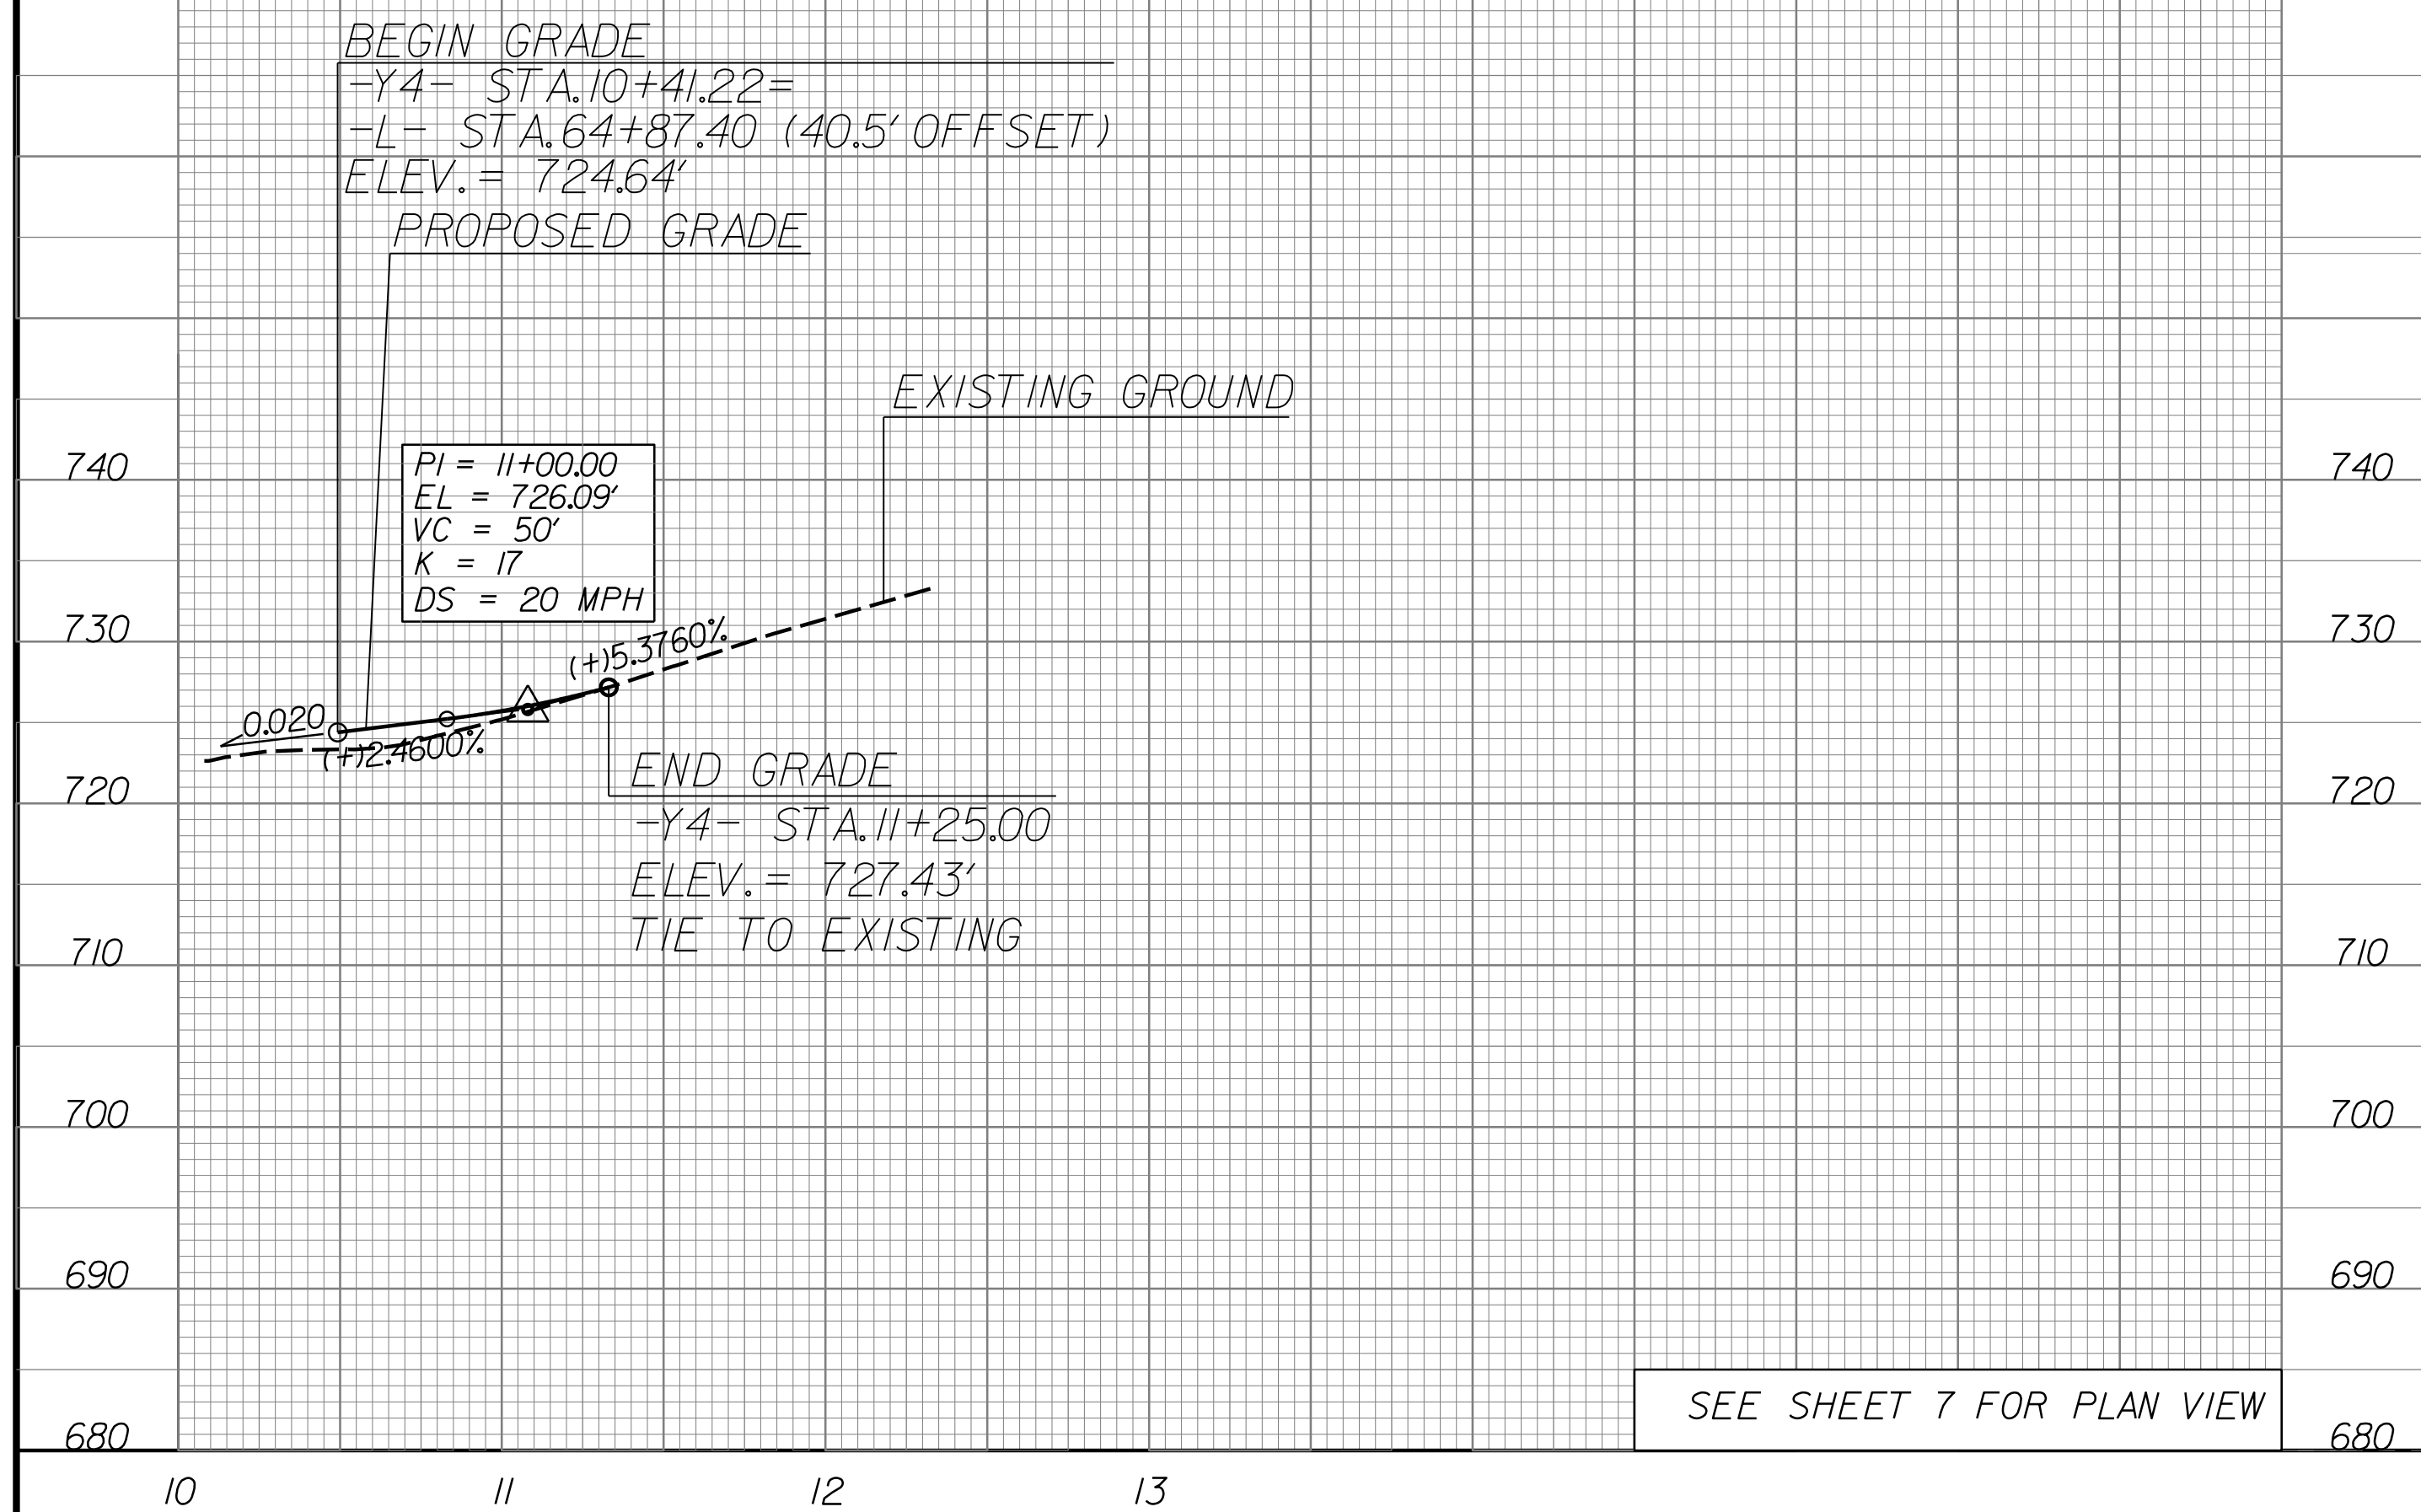

PROJECT REFERENCE NO. U-5738	SHEET NO. 14
ROADWAY DESIGN ENGINEER DANIEL W. GARDNER, JR. SEAL 033871	HYDRAULICS ENGINEER GREGORY W. BRIDGMAN SEAL 039122
DOCUMENT NOT CONSIDERED FINAL UNLESS ALL SIGNATURES COMPLETED	
SEPI ENGINEERING & CONSTRUCTION	1 Glenwood Avenue Raleigh, NC 27603 Tel: 919.789.9977 Fax: 919.789.9591 License: C-2197

-Y8-

-RPA-

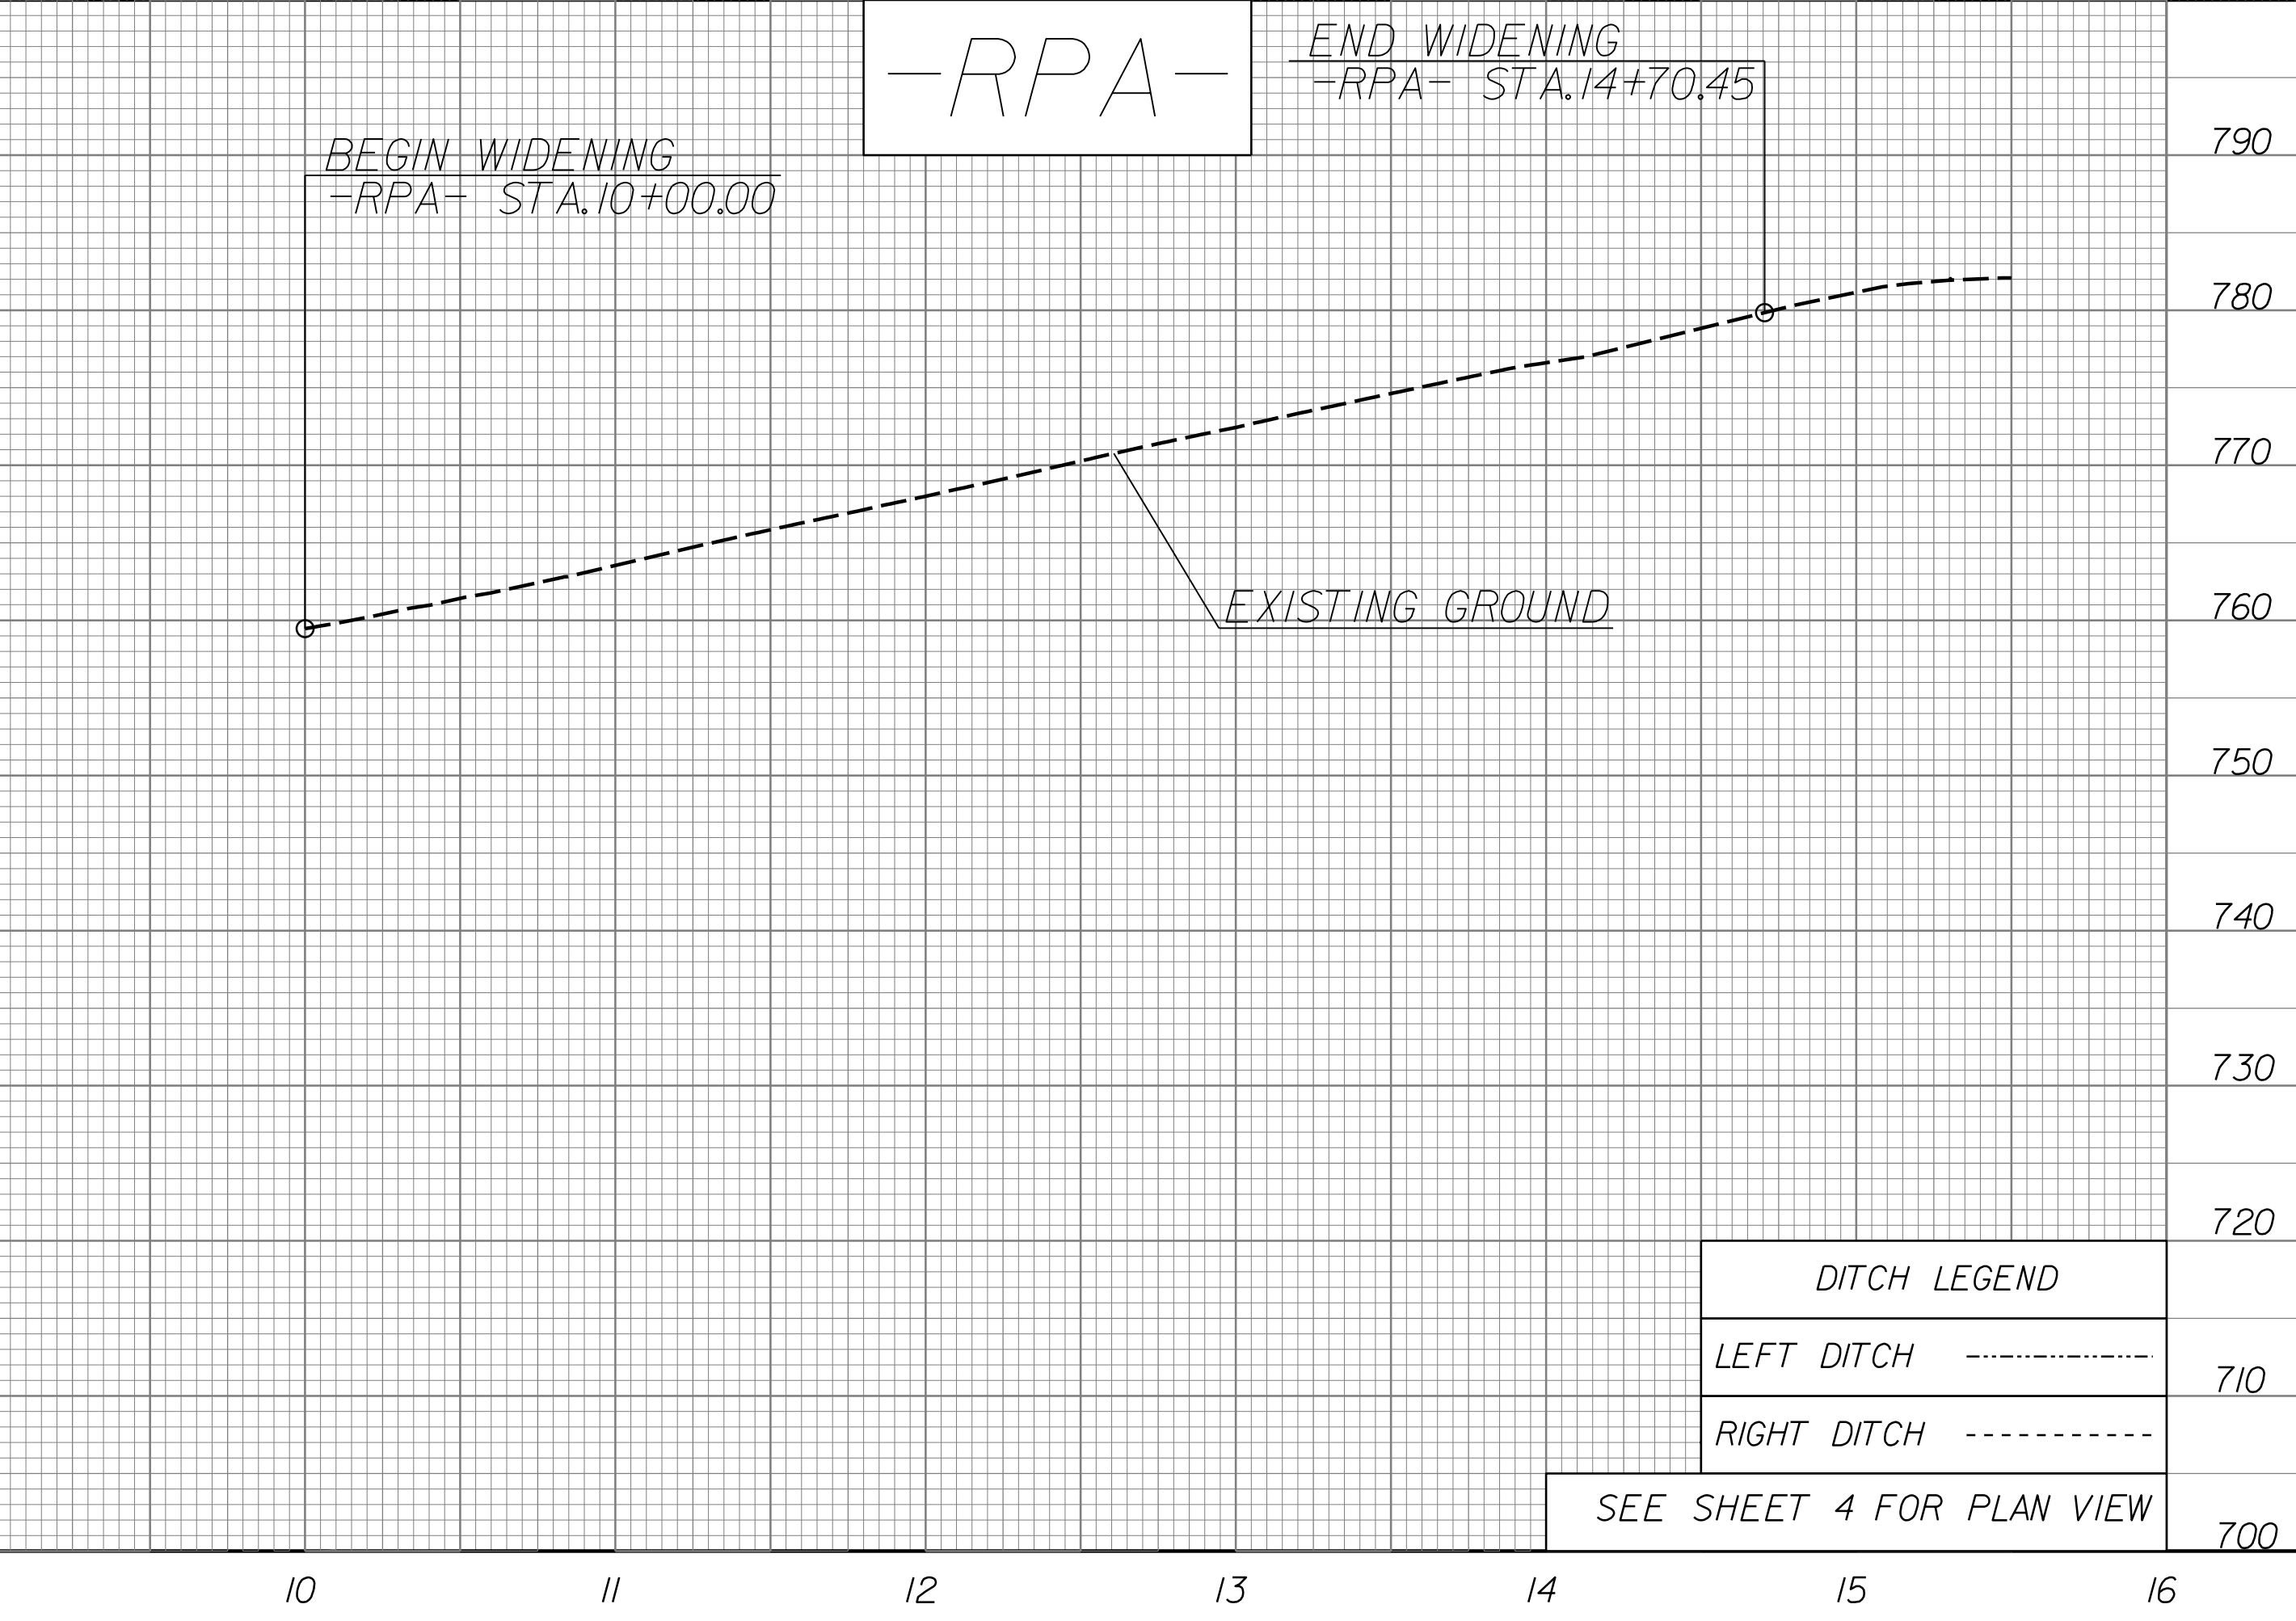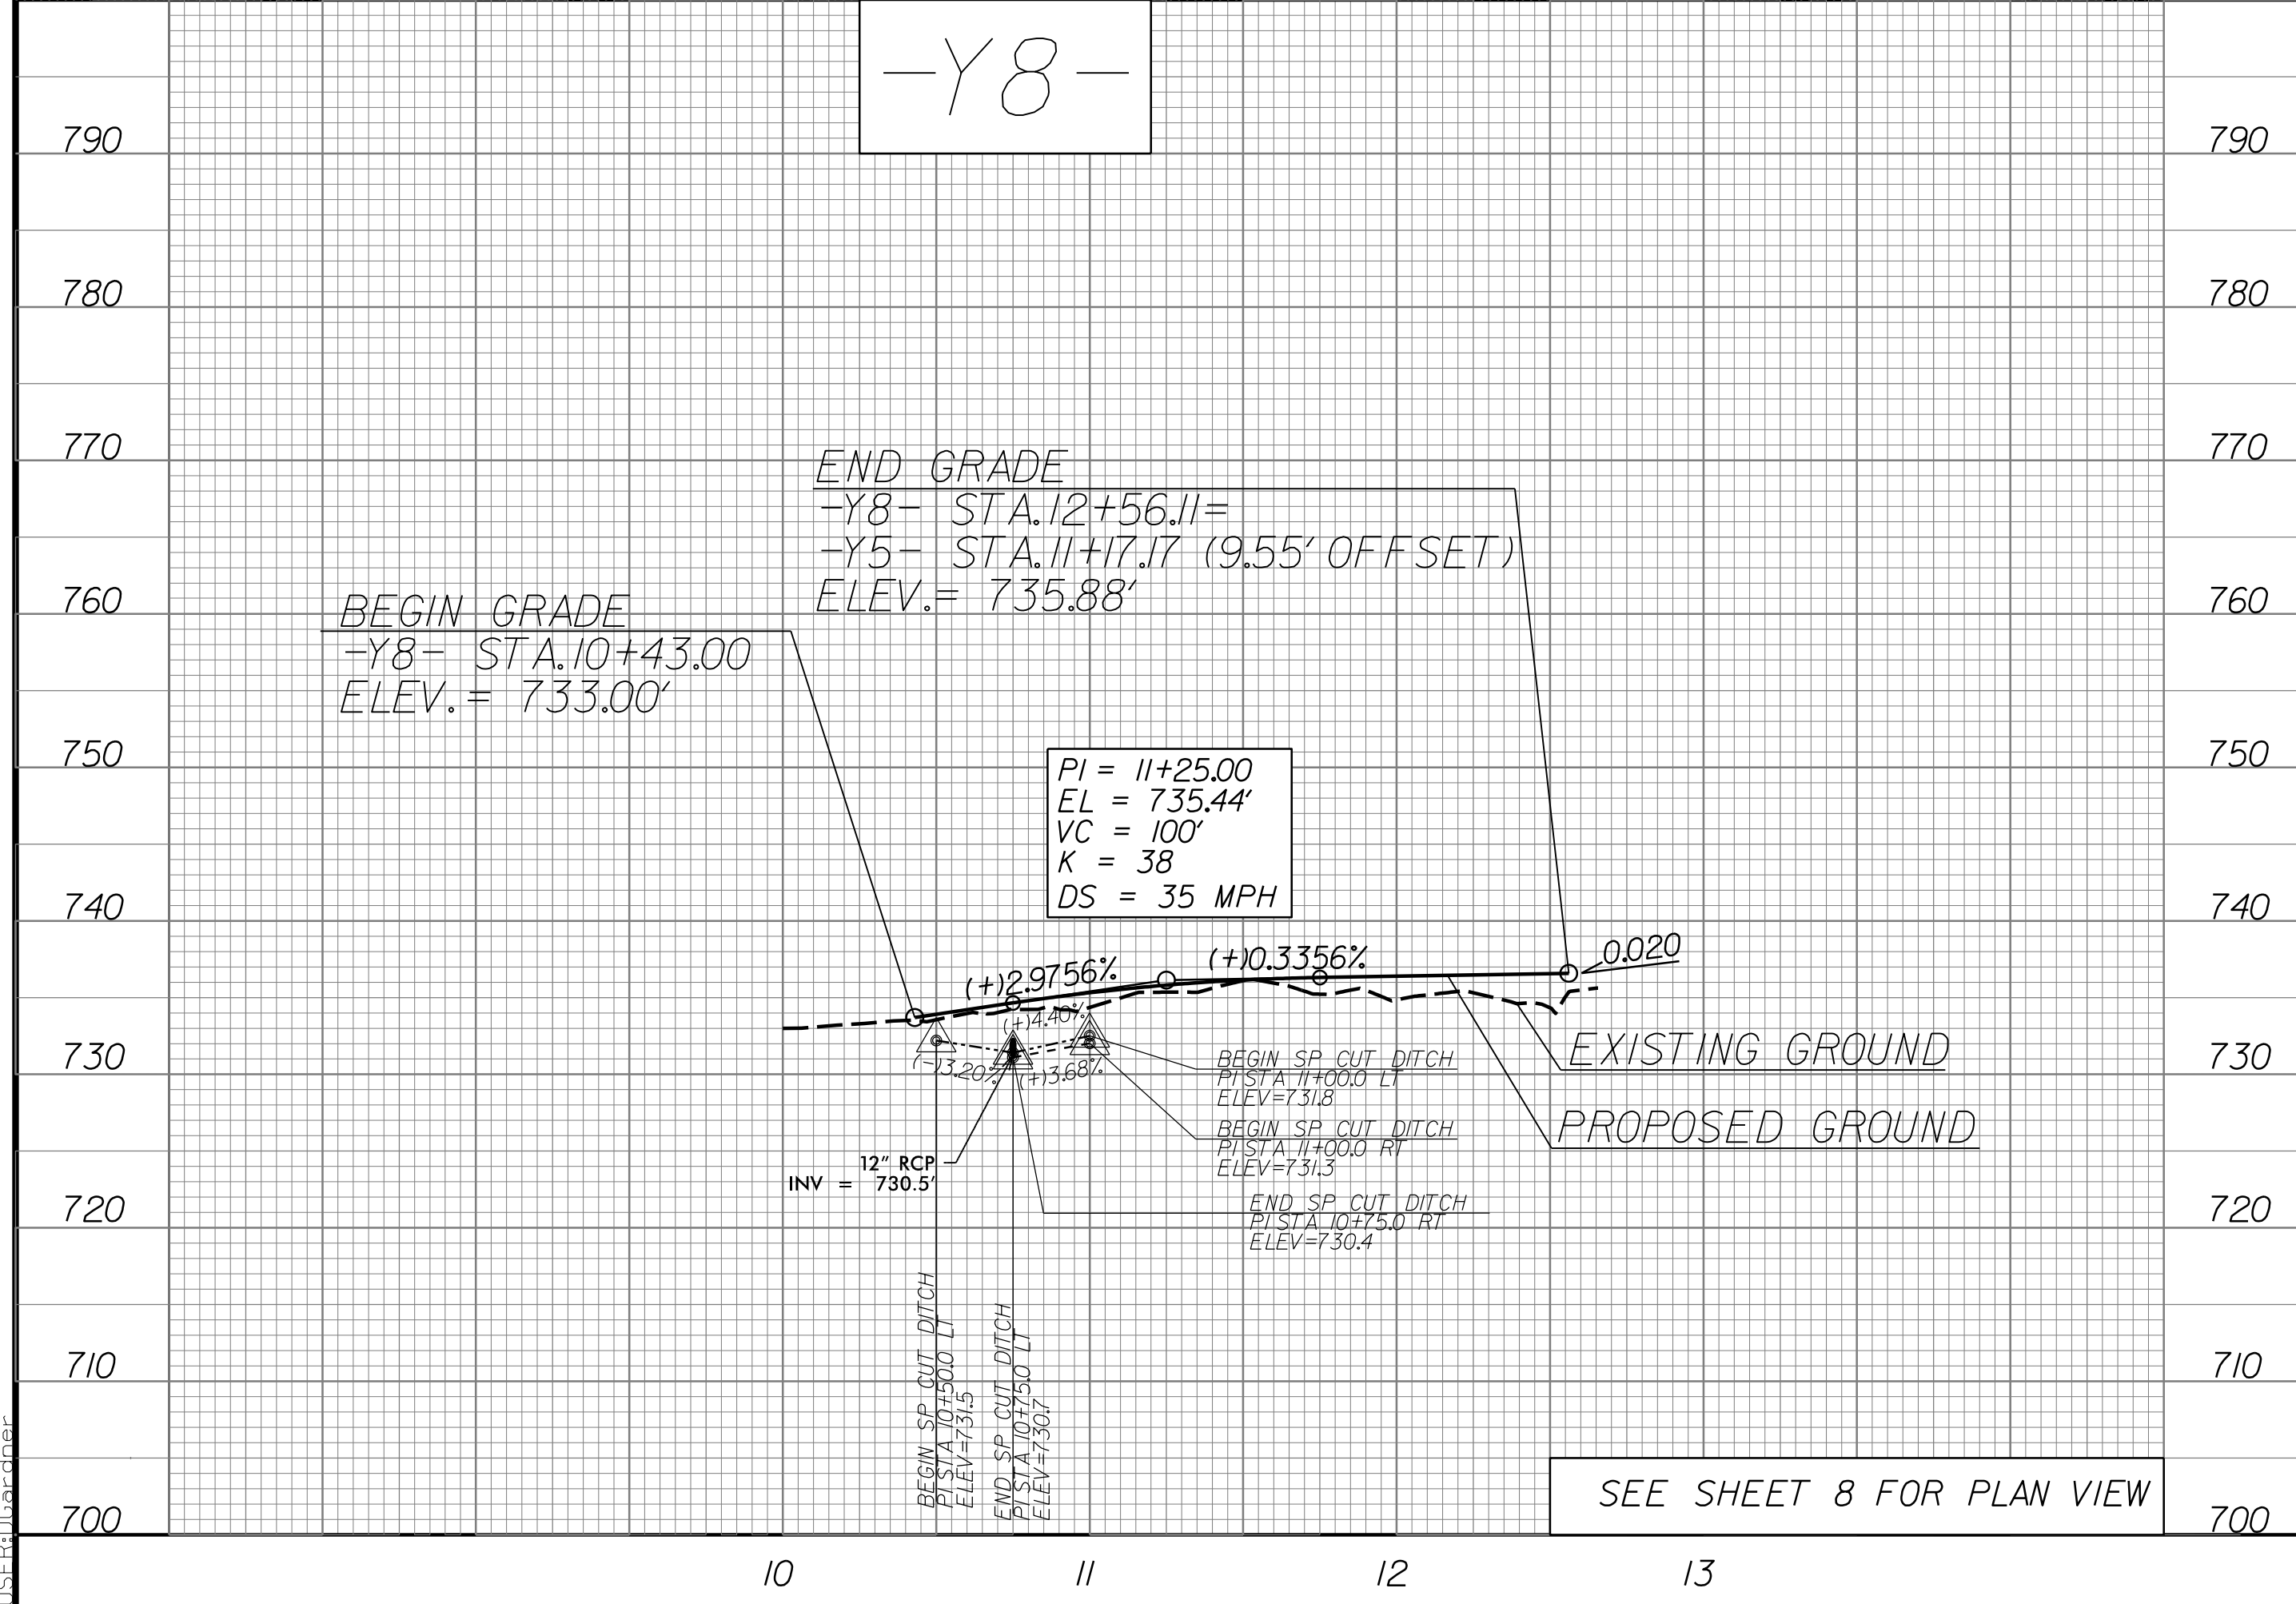

DITCH LEGEND	
LEFT DITCH	-----
RIGHT DITCH	-----

11/18/2021 11:58:10 AM U:\5738_Rd\1.dgn