
PROJECT REFERENCE NO. SHEET NO
I - 5943 ITS - 21

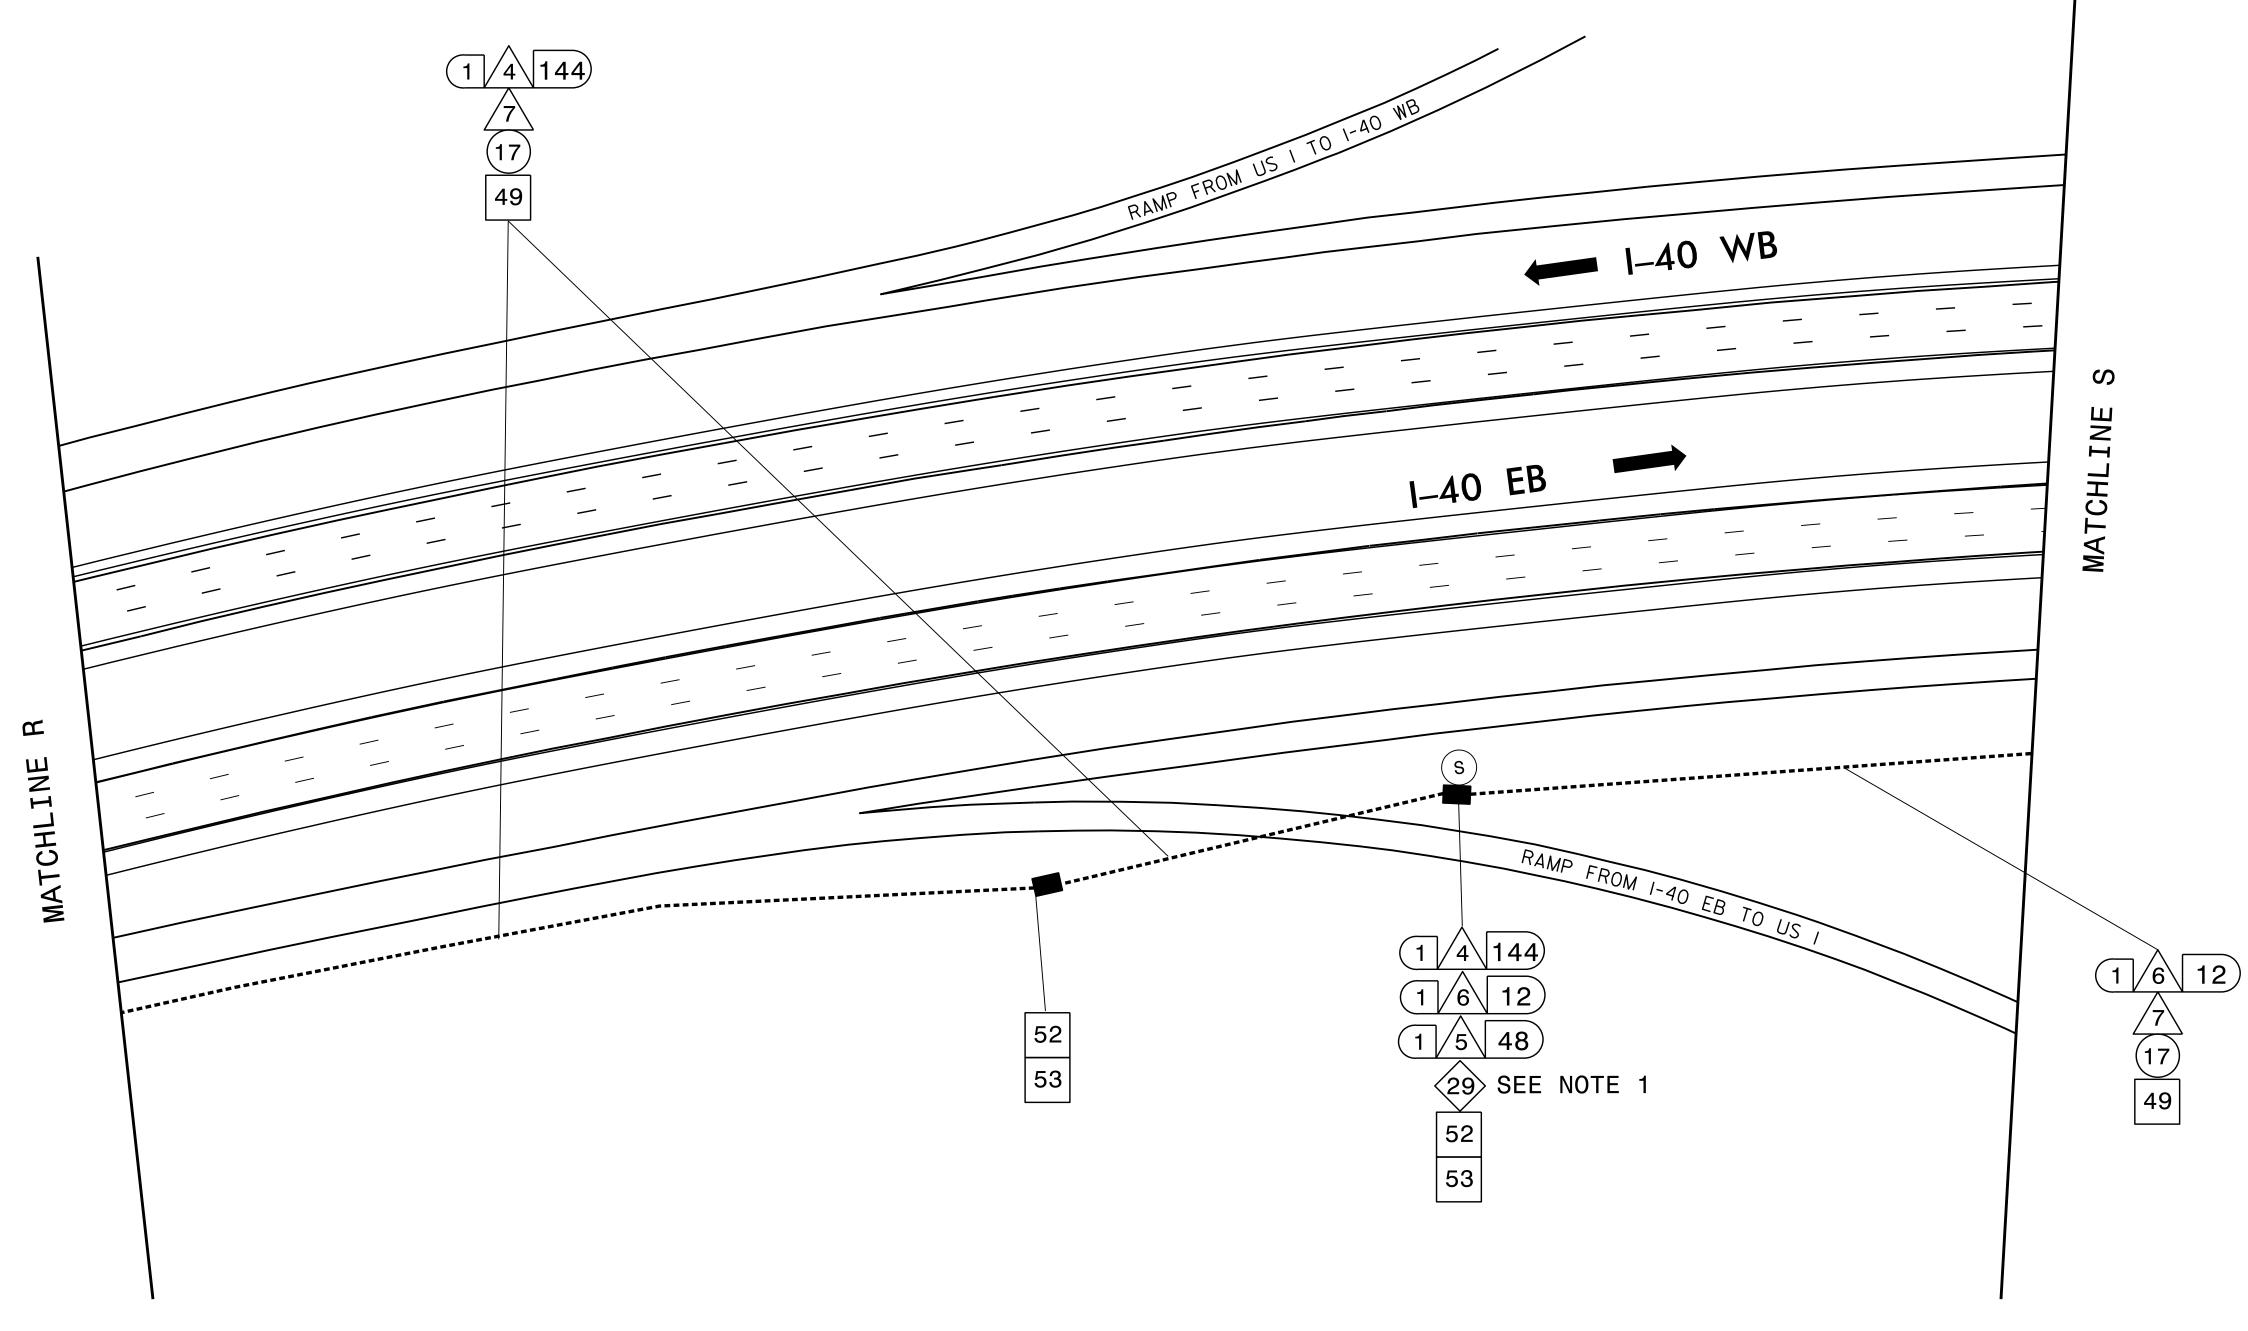

## **NOTES**

- 1. REMOVE EXISTING SPLICE ENCLOSURE AFTER CUTOVER TO NEW FIBER.
- 2. INSTALL MOLDABLE DUCT SEAL ON ALL CONDUITS CONTAINING FIBER OPTIC CABLE AND FEEDER CONDUCTORS.

DOCUMENT NOT CONSIDERED FINAL UNLESS ALL SIGNATURES COMPLETED



ITS DEVICE REPLACEMENT

DIVISION 05 WAKE CO.

PLAN DATE: NOVEMBER 2021 REVIEWED BY: A.J.\_SKUCE,\_PE\_

PREPARED BY: J. WALDEN REVIEWED BY:

REVISIONS INIT. DATE

