



SUBMITTED BY: *[Signature]*  
DRAWN BY: R/W STATE HIGHWAY ENGINEER  
DATE 6/28/54  
CHECKED BY: A.L.B.


PROPOSED CLEARANCE LIGHTS  
for BRIDGE OVER CROATAN  
SOUND  
DARE CO  
N.C. STATE HWY. & Publ. Wks Comm.  
Scale 1" = 40'

Note: Red lights shall have 180° lens & green lights shall have 360° lens

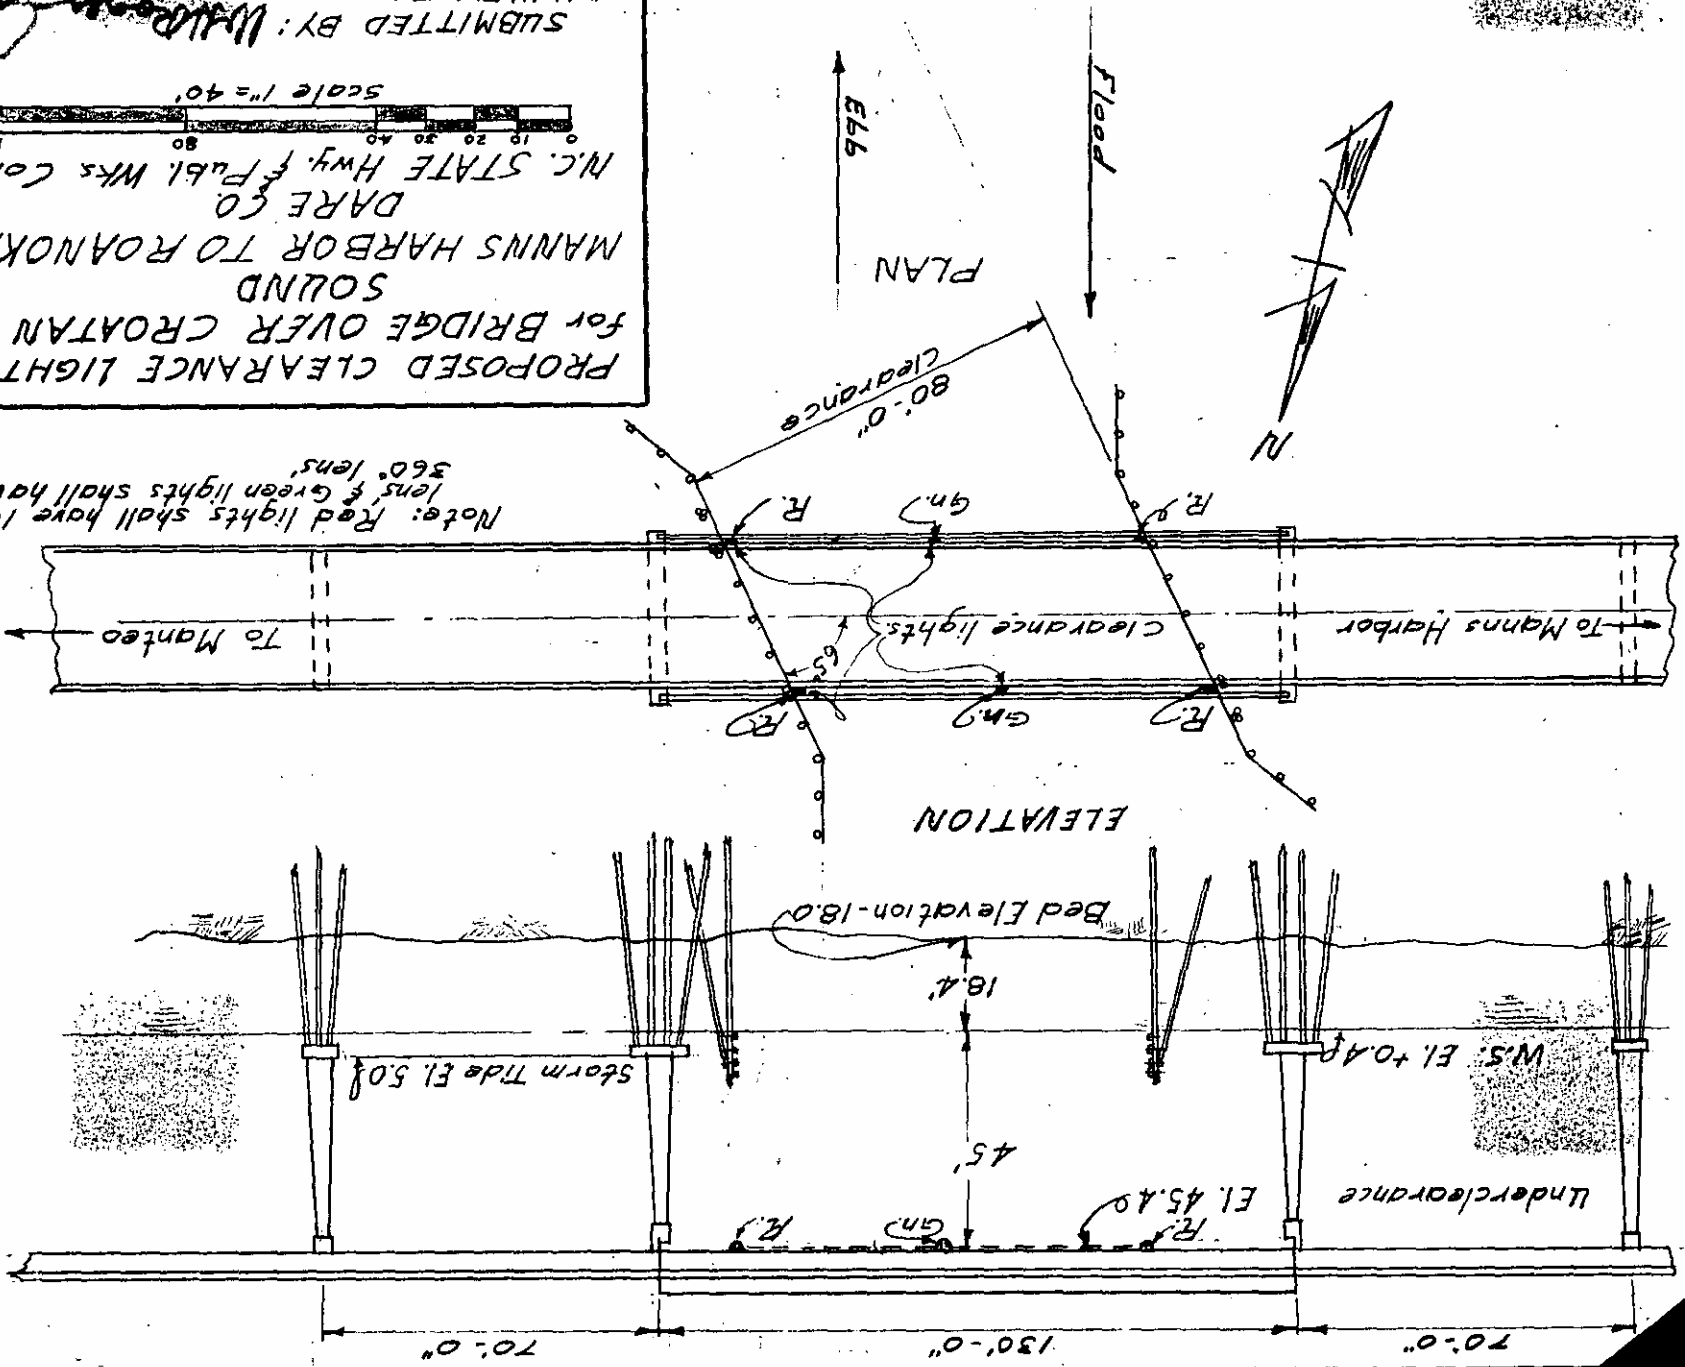


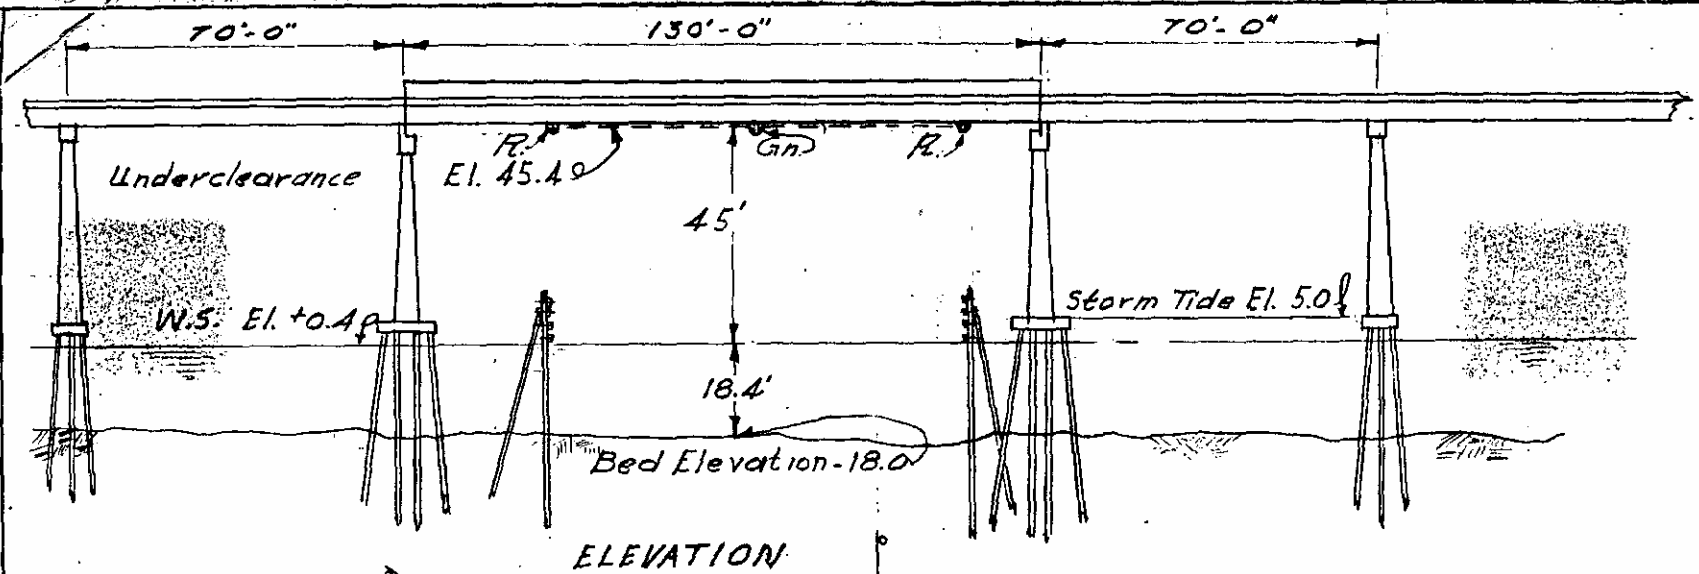

ELEVATION

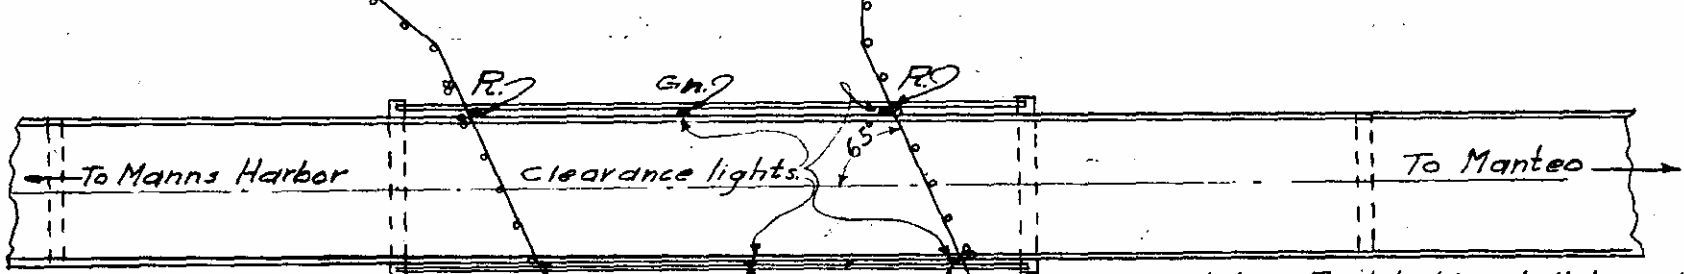

Note: Red lights shall have 180° lens' & Green lights shall have 360° lens'

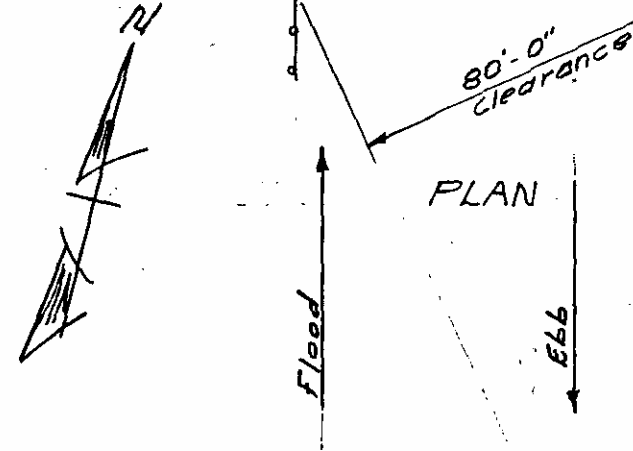

PLAN

PROPOSED CLEARANCE LIGHTS  
 for BRIDGE OVER CROATAN  
 SOUND  
 MANN'S HARBOR TO ROANOKE IS.  
 DARE CO.  
 N.C. STATE Hwy. & Publ. Wks. Comm.

Scale 1" = 40'

SUBMITTED BY: *W. J. Raper*  
 DRAWN BY: R/ovr  
 DATE 6/28/54 STATE HIGHWAY ENGINEER  
 CHECKED BY: A. L. B.