


NOTES:  
 1) NOTIFY THE CITY OF GOLDSBORO TRAFFIC ENGINEER, BOBBY CROOM, AT 919-580-4278 FIVE (5) DAYS PRIOR TO BEGINNING WORK ON SIGNAL SYSTEM COMMUNICATIONS CABLE. NOTIFY THE CITY TRAFFIC ENGINEER AFTER ALL WORK IS PERFORMED TO ENSURE THAT ALL FIBER CIRCUITS ARE FUNCTIONING PROPERLY. ALL WORK IS NOT COMPLETE UNTIL THE SIGNAL SYSTEM IS BACK UP AND OPERATIONAL.  
 2) CONTRACTOR TO RECORD EXISTING SPLICE ARRANGEMENT FOR COMPARISON TO THE SUPPLIED SPLICE DETAILS. IF DISCREPANCIES EXIST, CONTACT THE ENGINEER TO DETERMINE HOW TO PROCEED WITH RESPLICING. PROVIDE AS-BUILT PLANS TO THE ENGINEER IF FINAL SPLICE ARRANGEMENT DIFFERS FROM THE SUPPLIED SPLICE DETAILS.

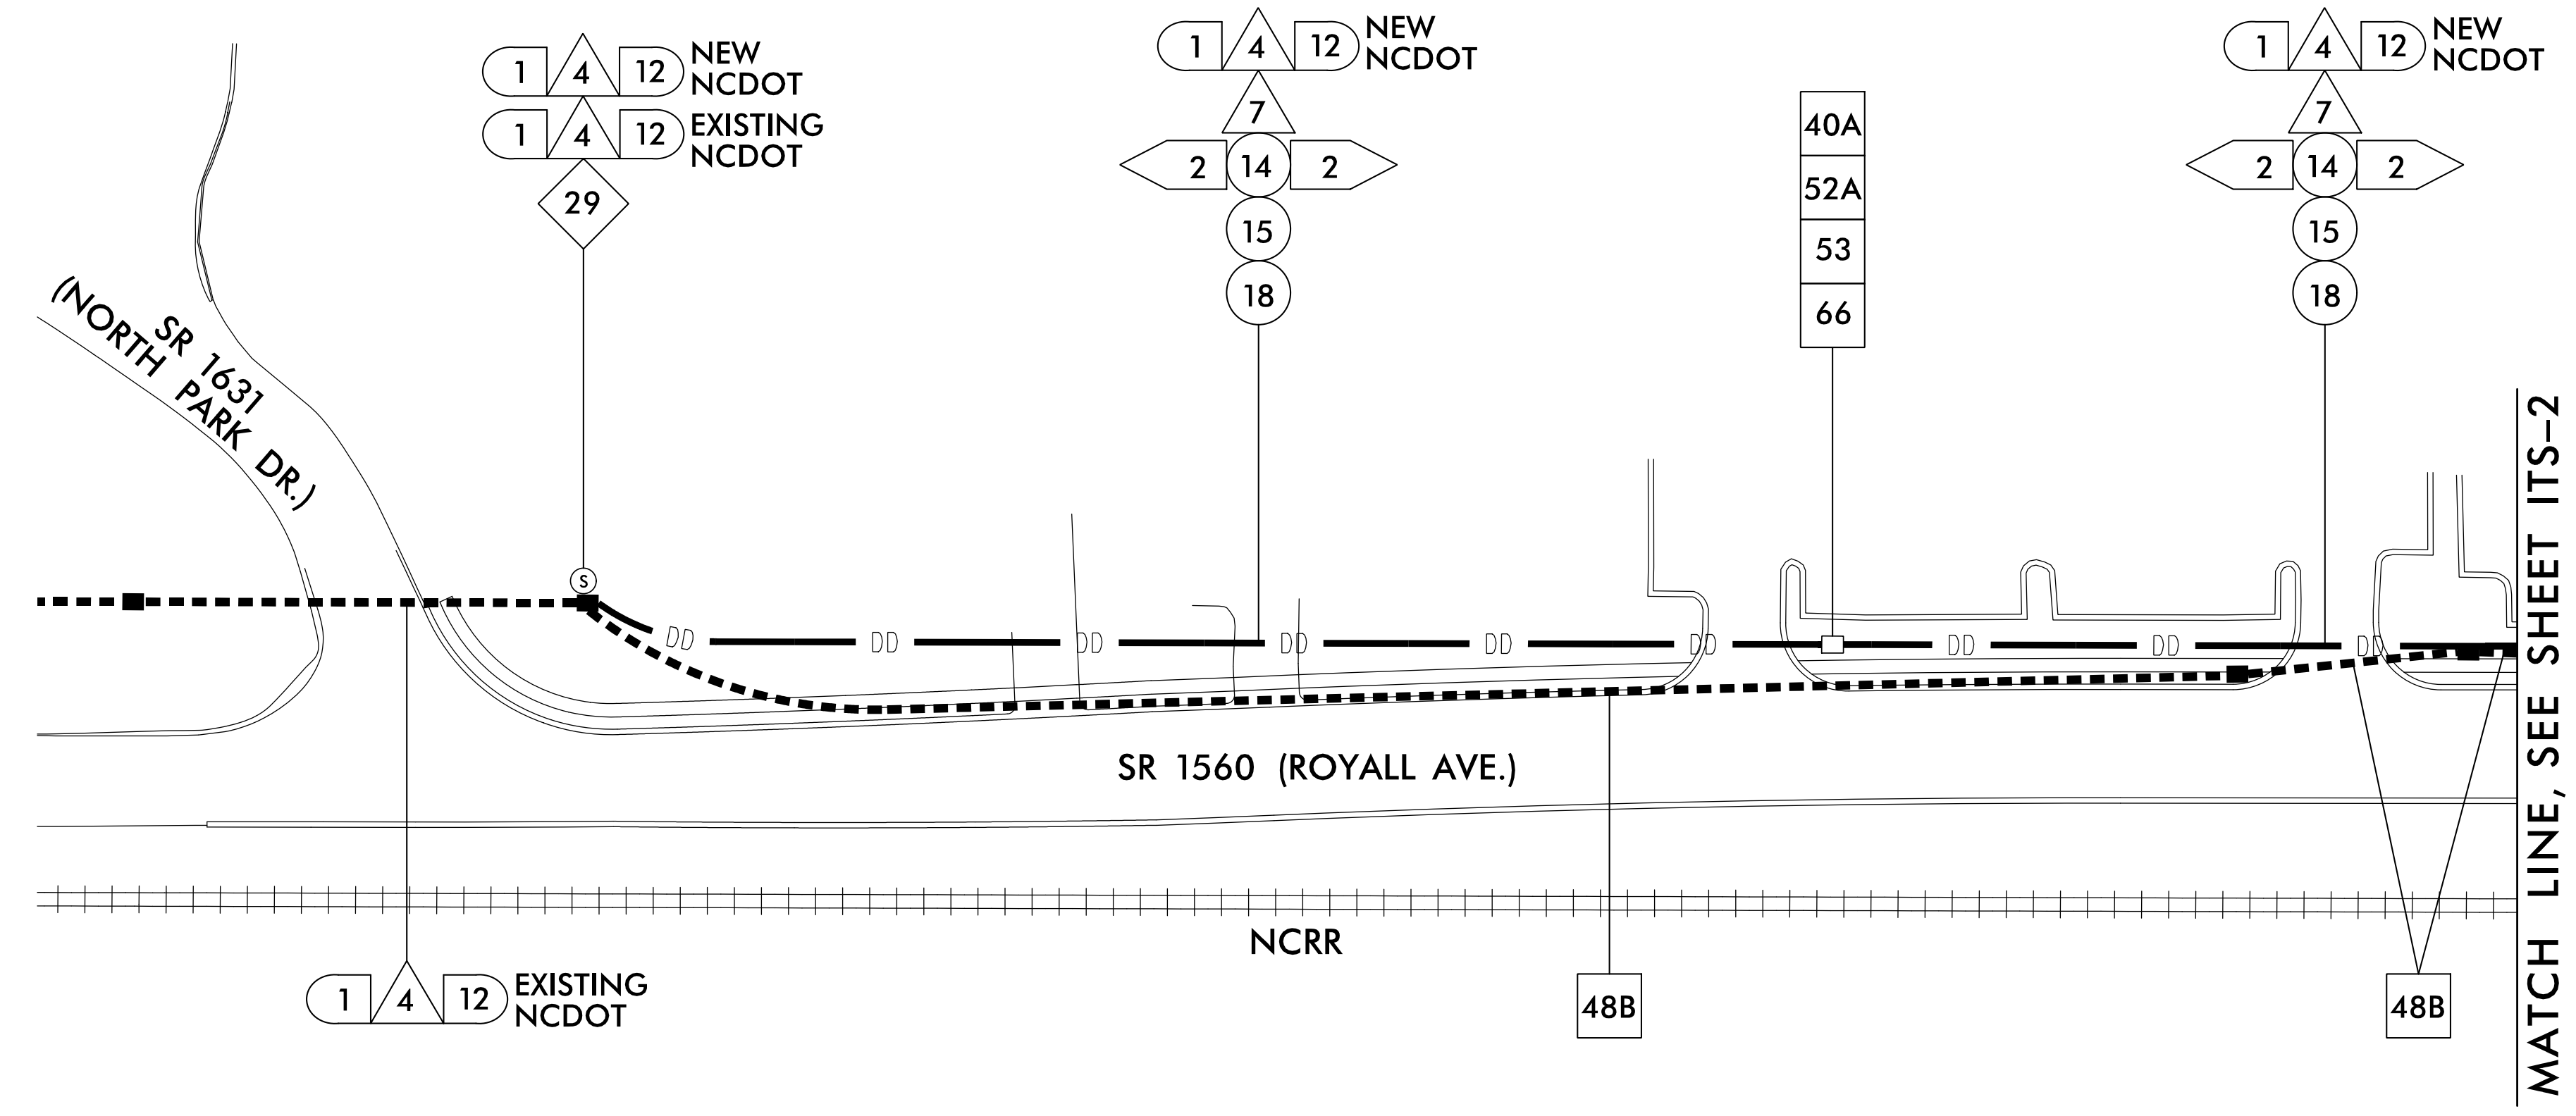

6/29/2020 K:\ARL\TPTD\_SIGNALS\01036333 U5724\S6 - Cable Routing U-5724.ITS.Peh2.dgn

**Kimley»Horn**  
 NC License #F-0102  
 421 Fayetteville St., Suite 600  
 Raleigh, NC 27636  
 Tel: (919) 677-2000  
 Fax: (919) 677-2050



U-5724	
COMMUNICATIONS CABLE AND CONDUIT ROUTING PLAN	
DIVISION 04 WAYNE COUNTY	
PLAN DATE: OCT 2019	REVIEWED BY: K. SMITH
PREPARED BY: J. CROSS	REVIEWED BY: K. SMITH
REVISIONS	INIT. DATE

DOCUMENT NOT CONSIDERED FINAL UNLESS ALL SIGNATURES COMPLETED

SEAL

KEVIN W. SMITH  
 PROFESSIONAL ENGINEER  
 SEAL 030472

DocuSigned by:  
 Kevin W. Smith  
 6/30/2020

SIGNATURE DATE

CADD Filename: