


09/08/99

TIP PROJECT: B-5989

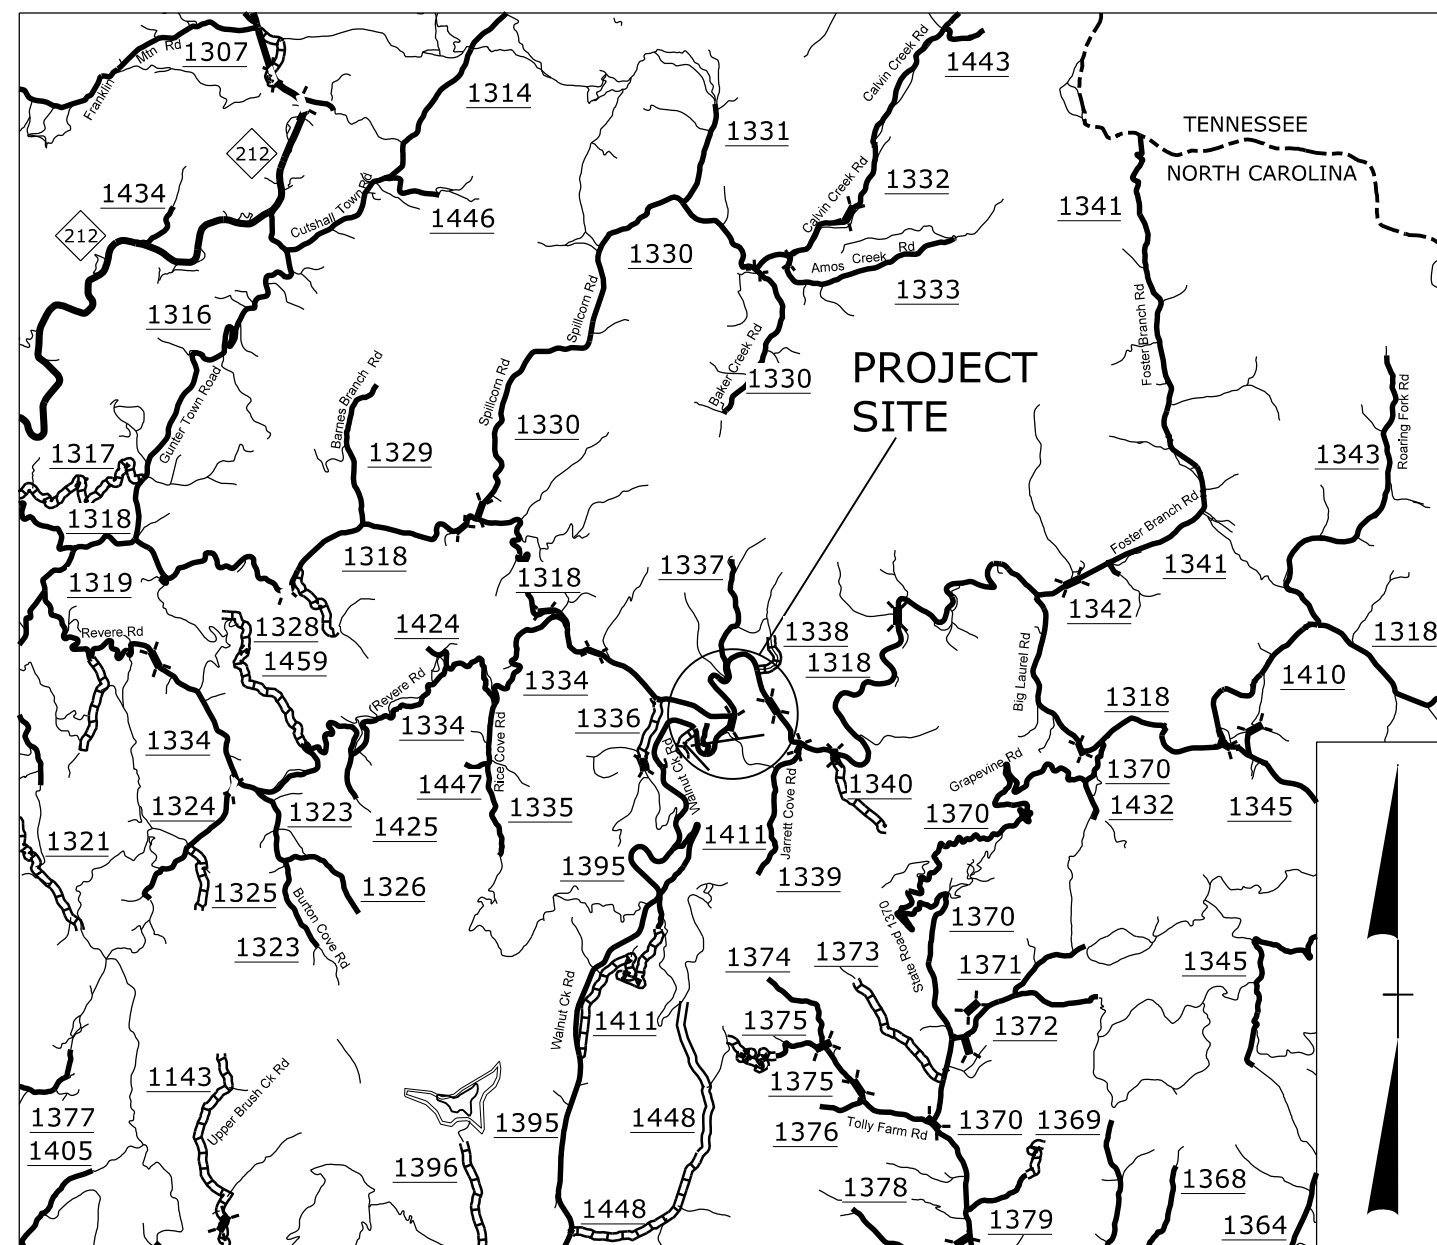

VICINITY MAP


STATE OF NORTH CAROLINA
DIVISION OF HIGHWAYS

**UTILITIES BY OTHERS PLANS
MADISON COUNTY**


LOCATION: BRIDGE NO. 71 ON SR 1395 (WALNUT CREEK RD)
OVER BIG LAUREL CREEK
TYPE OF WORK: DISTRIBUTION POWER

T.I.P. NO.	SHEET NO.
B-5989	UO-1


NOTE:
ALL UTILITY WORK SHOWN ON THIS SHEET WILL BE DONE BY OTHERS.
NO PAYMENT WILL BE MADE TO THE CONTRACTOR FOR UTILITY WORK SHOWN ON THIS SHEET.

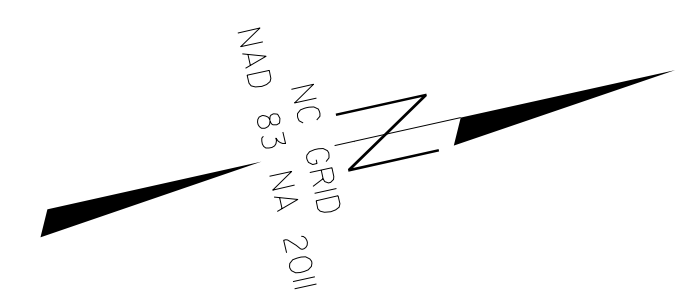

UO-2

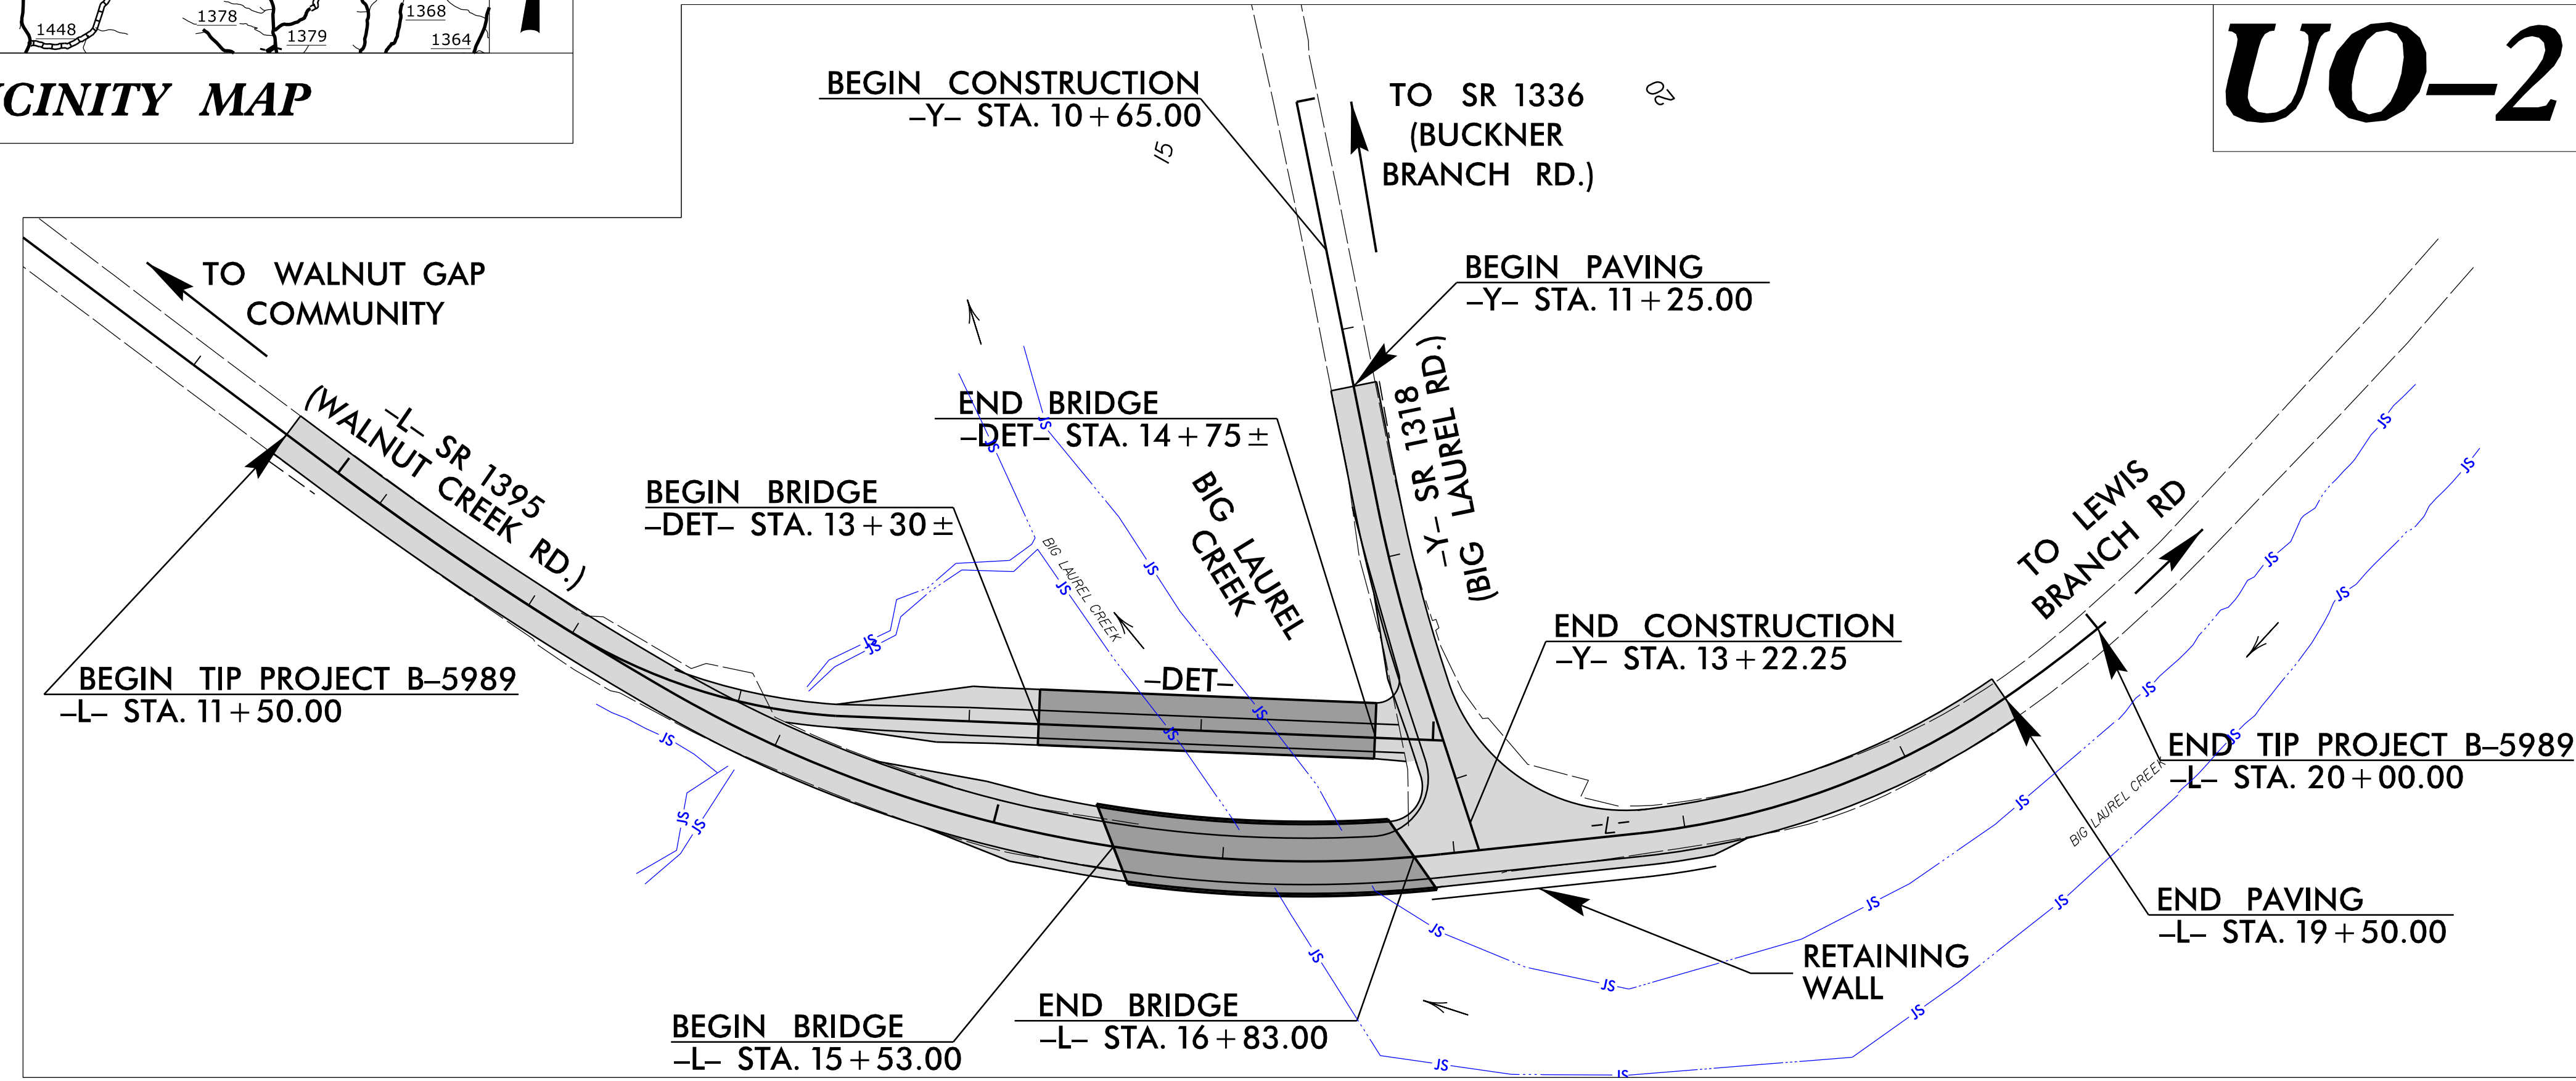

I6-SEP-2022 09:59
 C:\UBO_FILES\2019\B-5989 (Summit)\Utilities\Engineering\UBO\Proj\B-5989_ut_tsh_U001_psh.dgn
 \$\$\$USERNAME\$\$\$

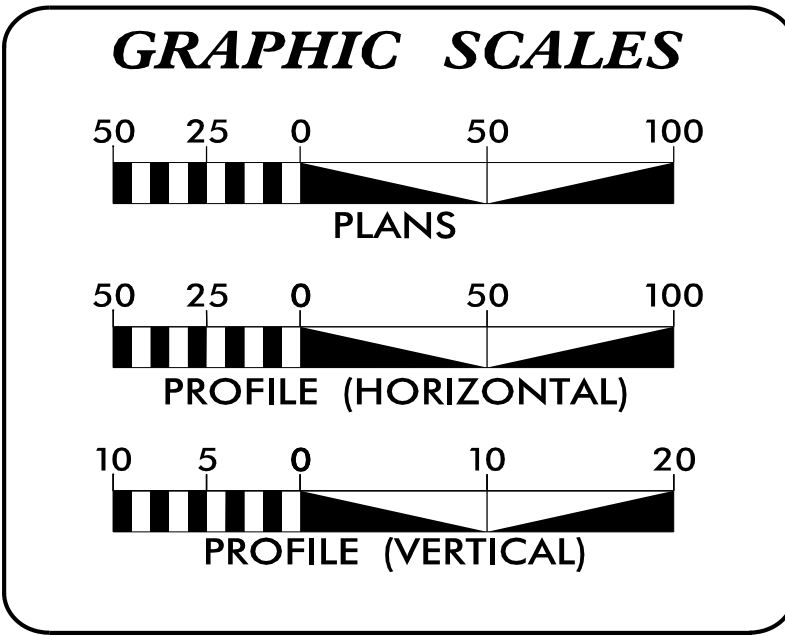

INDEX OF SHEETS

SHEET NO.:	DESCRIPTION:
UO-1	TITLE SHEET
UO-2	UBO PLAN SHEET

UTILITY OWNERS WITH CONFLICTS

(A) POWER - FRENCH BROAD EMC
(B) POWER - BIG LAUREL BAPTIST CHURCH

PREPARED IN THE OFFICE OF:

TELICS
1598 WESTBROOK PLAZA DR.
SUITE 202
WINSTON-SALEM, NC 27103
(336) 803-6038

<u>JIM BROOKS</u>	UTILITY PROJECT MANAGER
<u>CHRIS KENNEDY</u>	PROJECT UTILITY COORDINATOR

**DIVISION OF HIGHWAYS
UTILITIES UNIT**
1555 MAIL SERVICES CENTER
RALEIGH NC 27699-1555
PHONE (919) 707-6690
FAX (919) 250-4151

<u>DAVID STUTTS, PE</u>	PROJECT ENGINEER
<u>JONG-TAE YOON, PE</u>	SENIOR UTILITIES ENGINEER
<u>JON E. GAILLARD</u>	REGIONAL UTILITY COORDINATOR
<u>SUNIL SINGH</u>	SENIOR UTILITY COORDINATOR

