
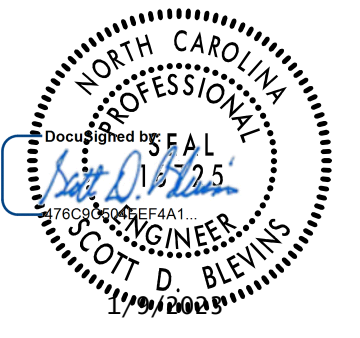
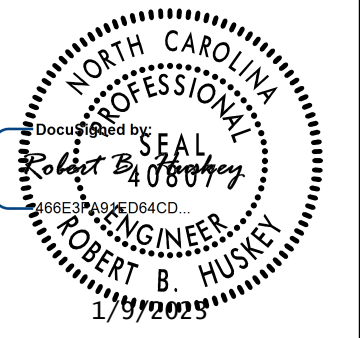


5/28/99

-L\_LT-

PROJECT REFERENCE NO. W-5701B	SHEET NO. 12
ROADWAY DESIGN ENGINEER	HYDRAULICS ENGINEER
	
<b>DOCUMENT NOT CONSIDERED FINAL UNLESS ALL SIGNATURES COMPLETED</b>	

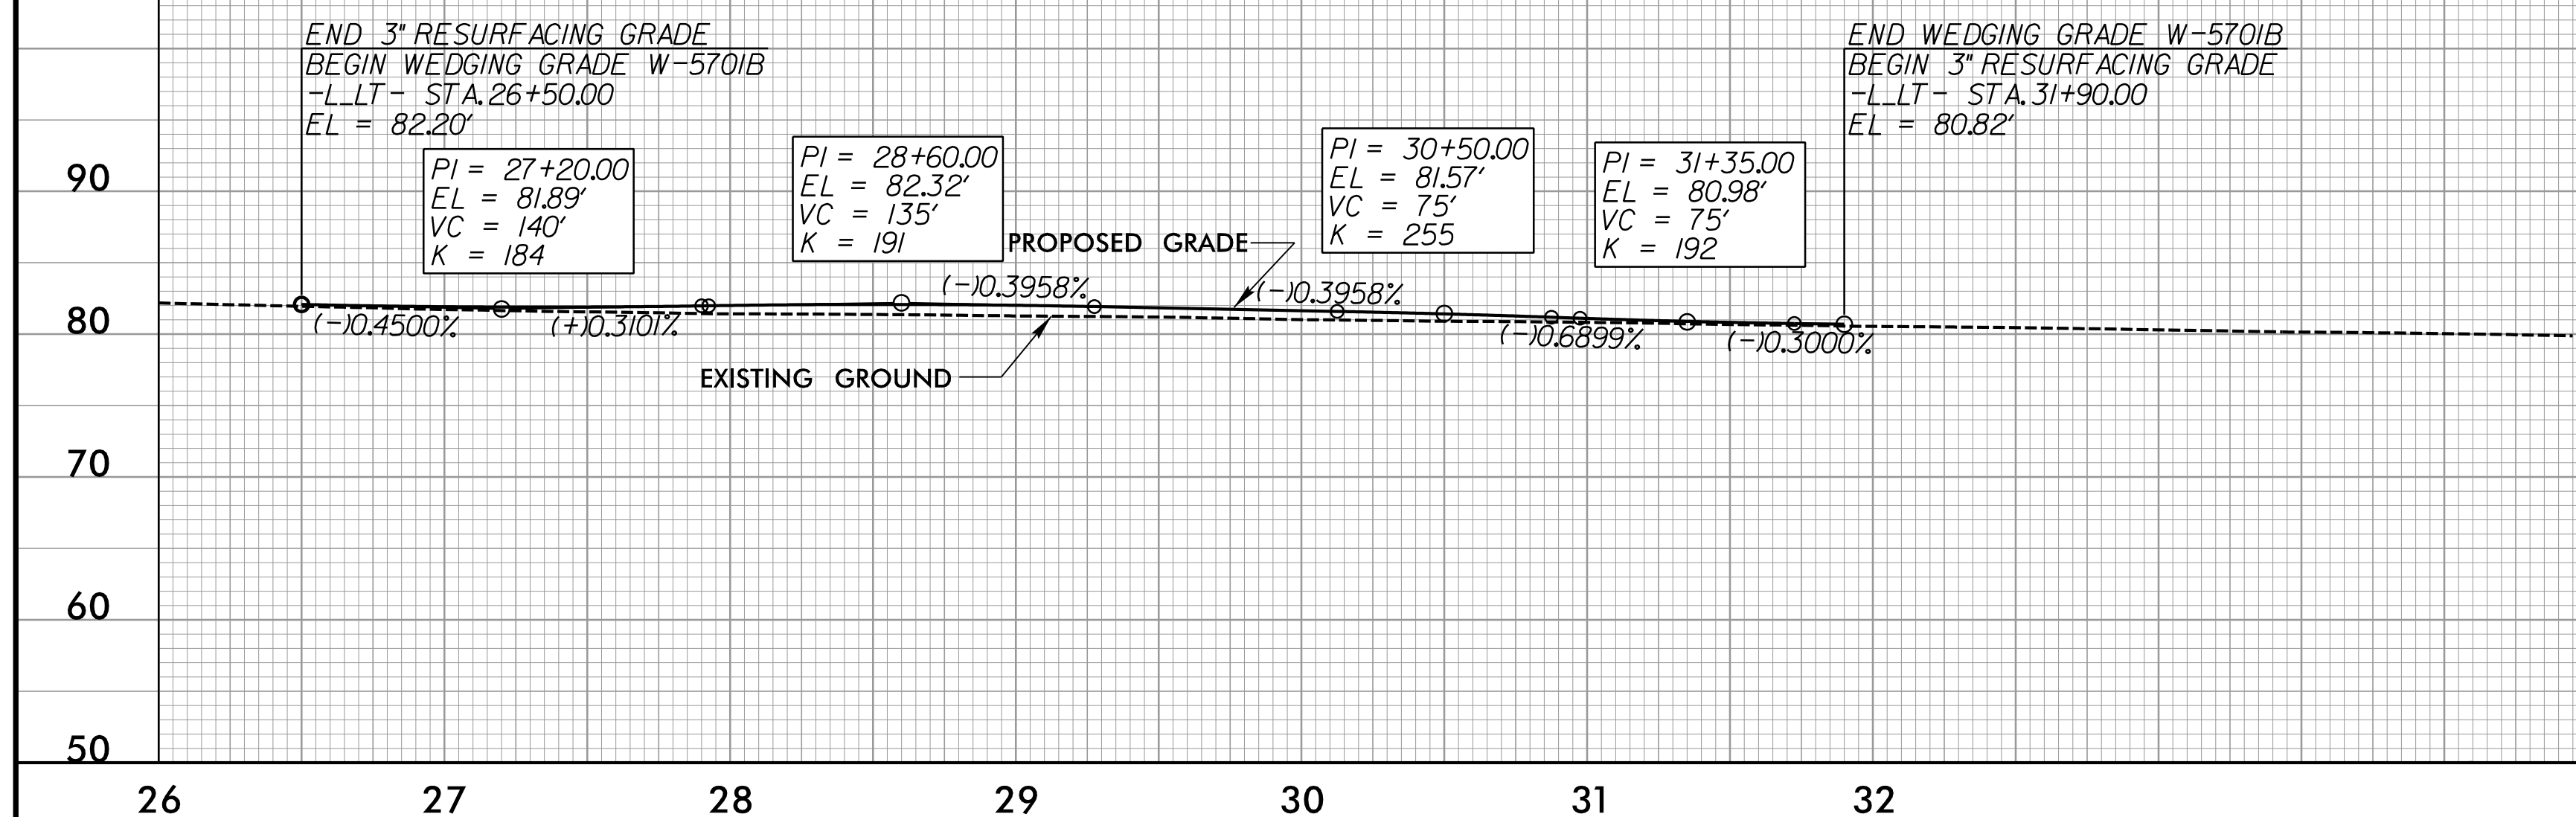

FOR -L- PLAN SEE SHTS. 5-6

**RK&K**  
 P: (919) 878-8660  
 8661 Six Forks Road, Forum 1, Suite 700  
 Raleigh, North Carolina 27615-3960  
 NC License No. F-0112  
 Engineers | Construction Managers | Planners | Scientists  
 www.rk.com  
 Responsive People | Creative Solutions

I:\9\2007\13\Facilities\Proc\W5701B\_Rdy\_of1\_12.dgn