PROJ. REFERENCE NO.


W-5701B

TMP-17

P: (919) 878-9560
8601 Six Forks Road, Forum 1, Suite 700
Raleigh, North Carolina 27615-3960
NC License No. F-0112

Engineers | Construction Managers | Planners | Scientists
www.rkk.com

Responsive People | Creative Solutions

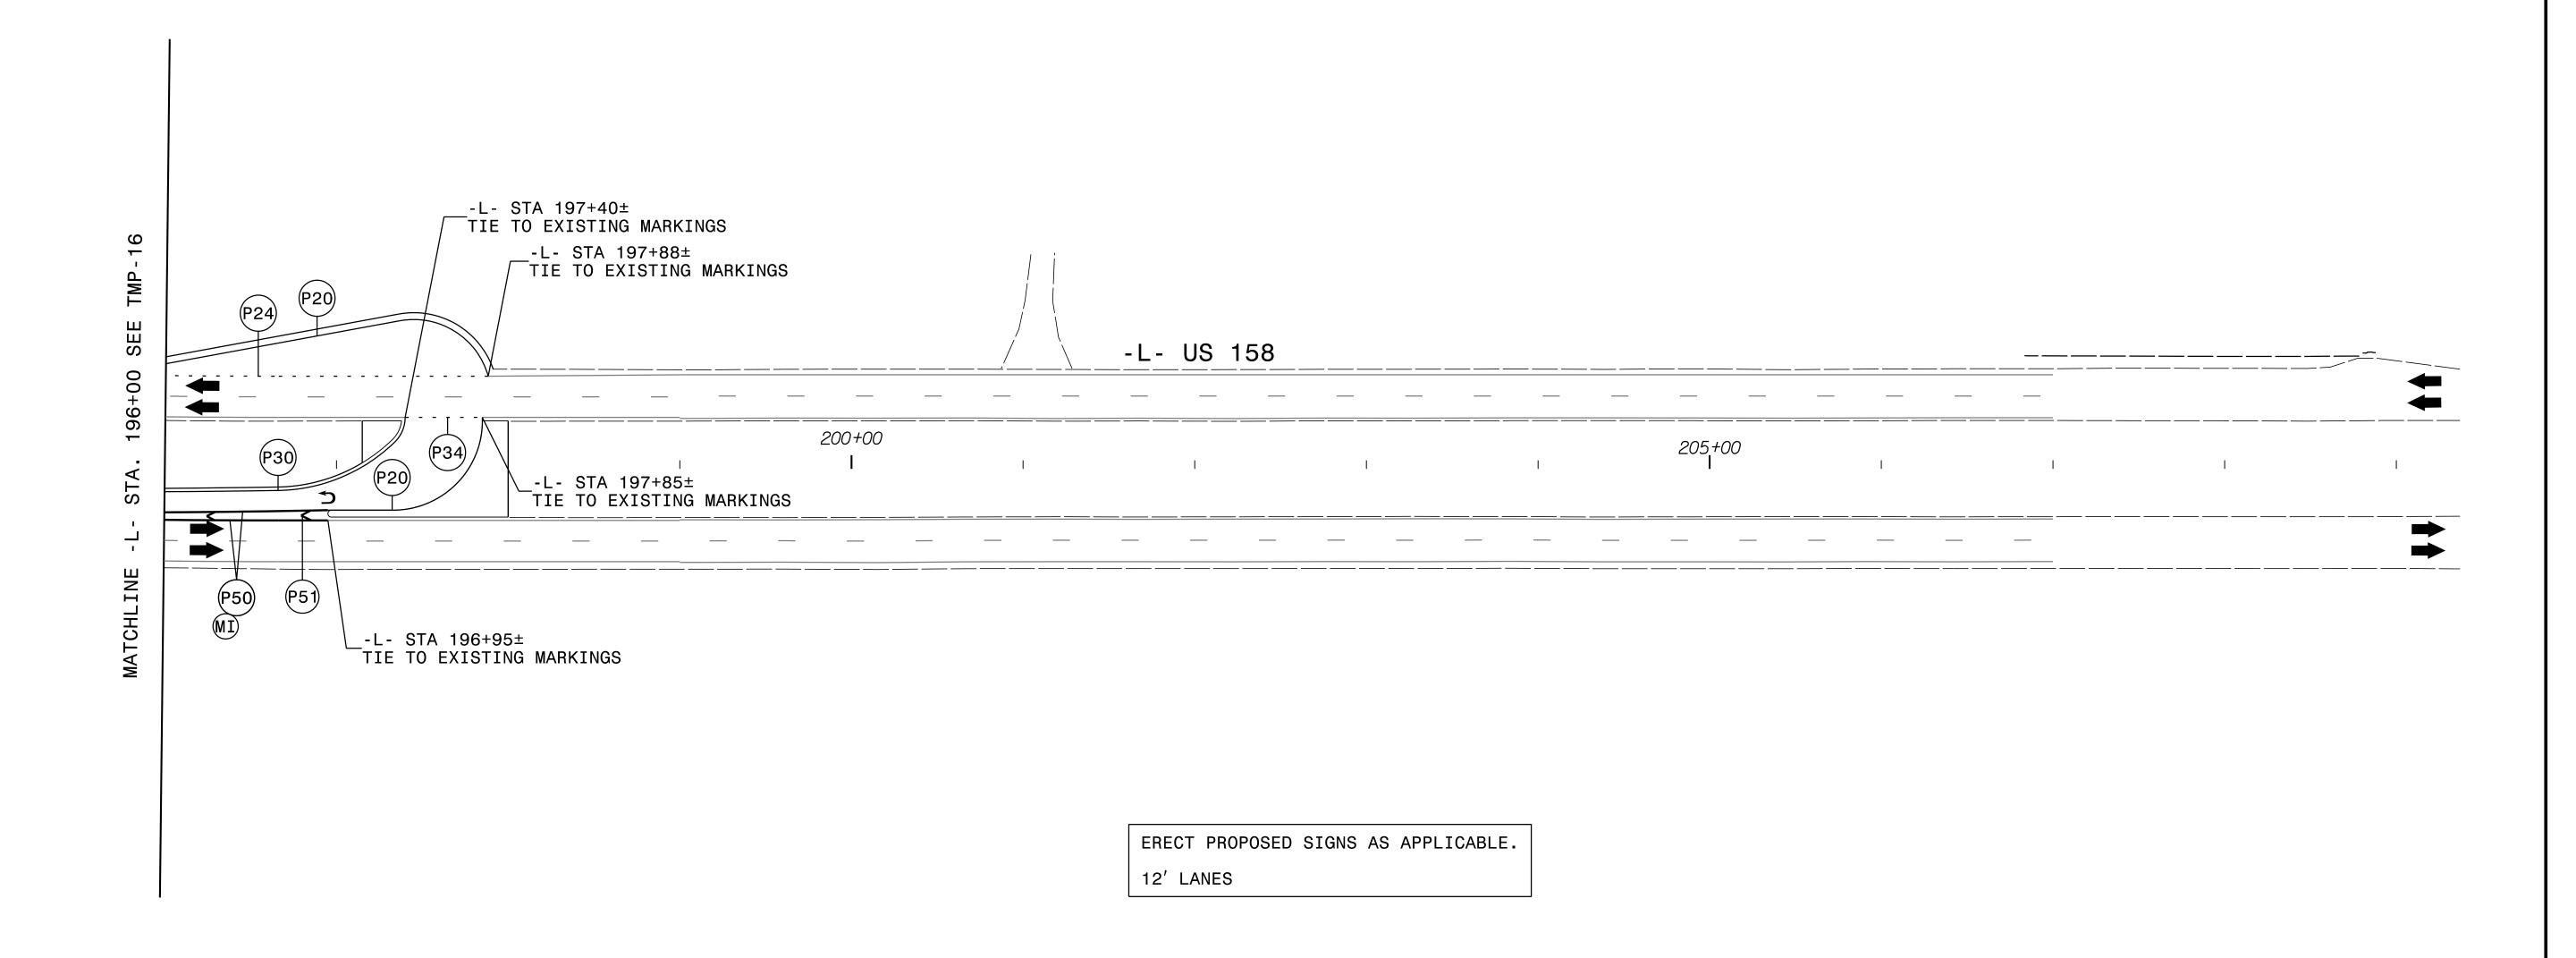

DATE:

| Document not considered final unless all signatures completed

| Document not considered final unless all signatures completed

| Document not considered final unless all signatures completed

| Document not considered final unless all signatures completed

PHASE II - STEP 1