

PROJ. REFERENCE NO. SHEET NO. W-5701B TMP-20

P: (919) 878-9560
8601 Six Forks Road, Forum 1, Suite 700
Raleigh, North Carolina 27615-3960
NC License No. F-0112
Engineers | Construction Managers | Planners | Scientists

www.rkk.com


Responsive People | Creative Solutions

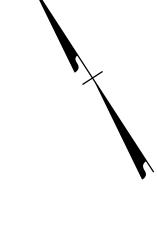

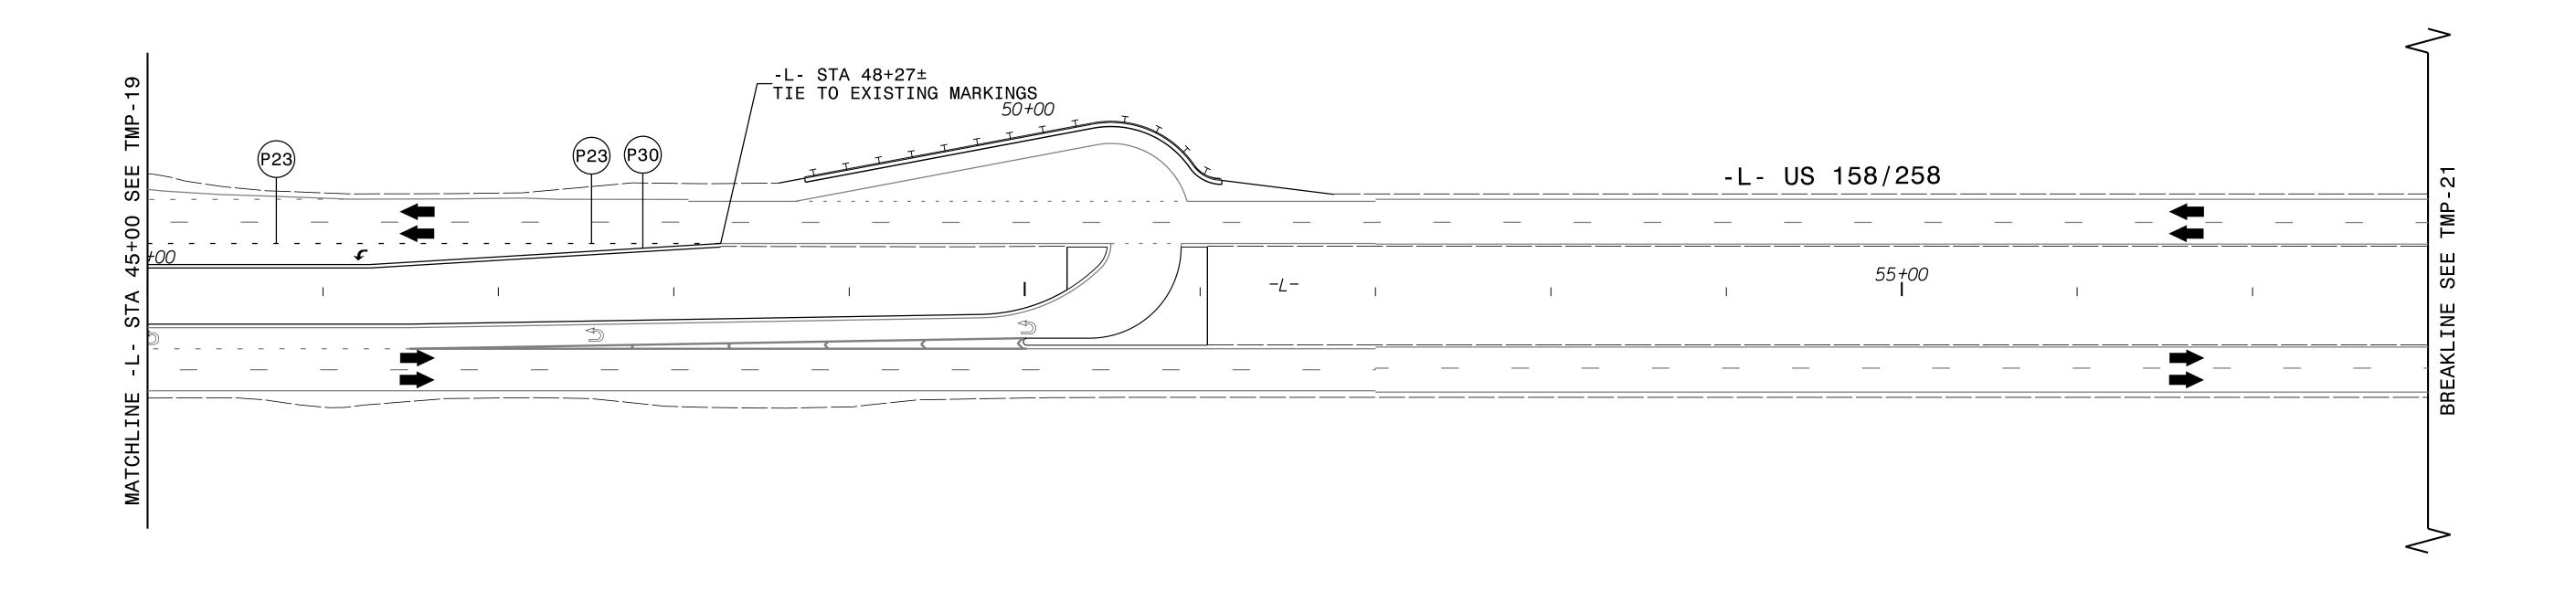

ERECT PROPOSED SIGNS AS APPLICABLE.

12' LANES

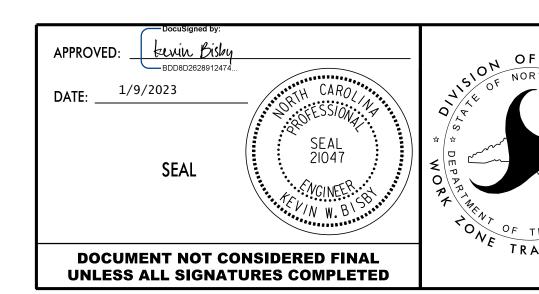

PHASE II - STEP 3