
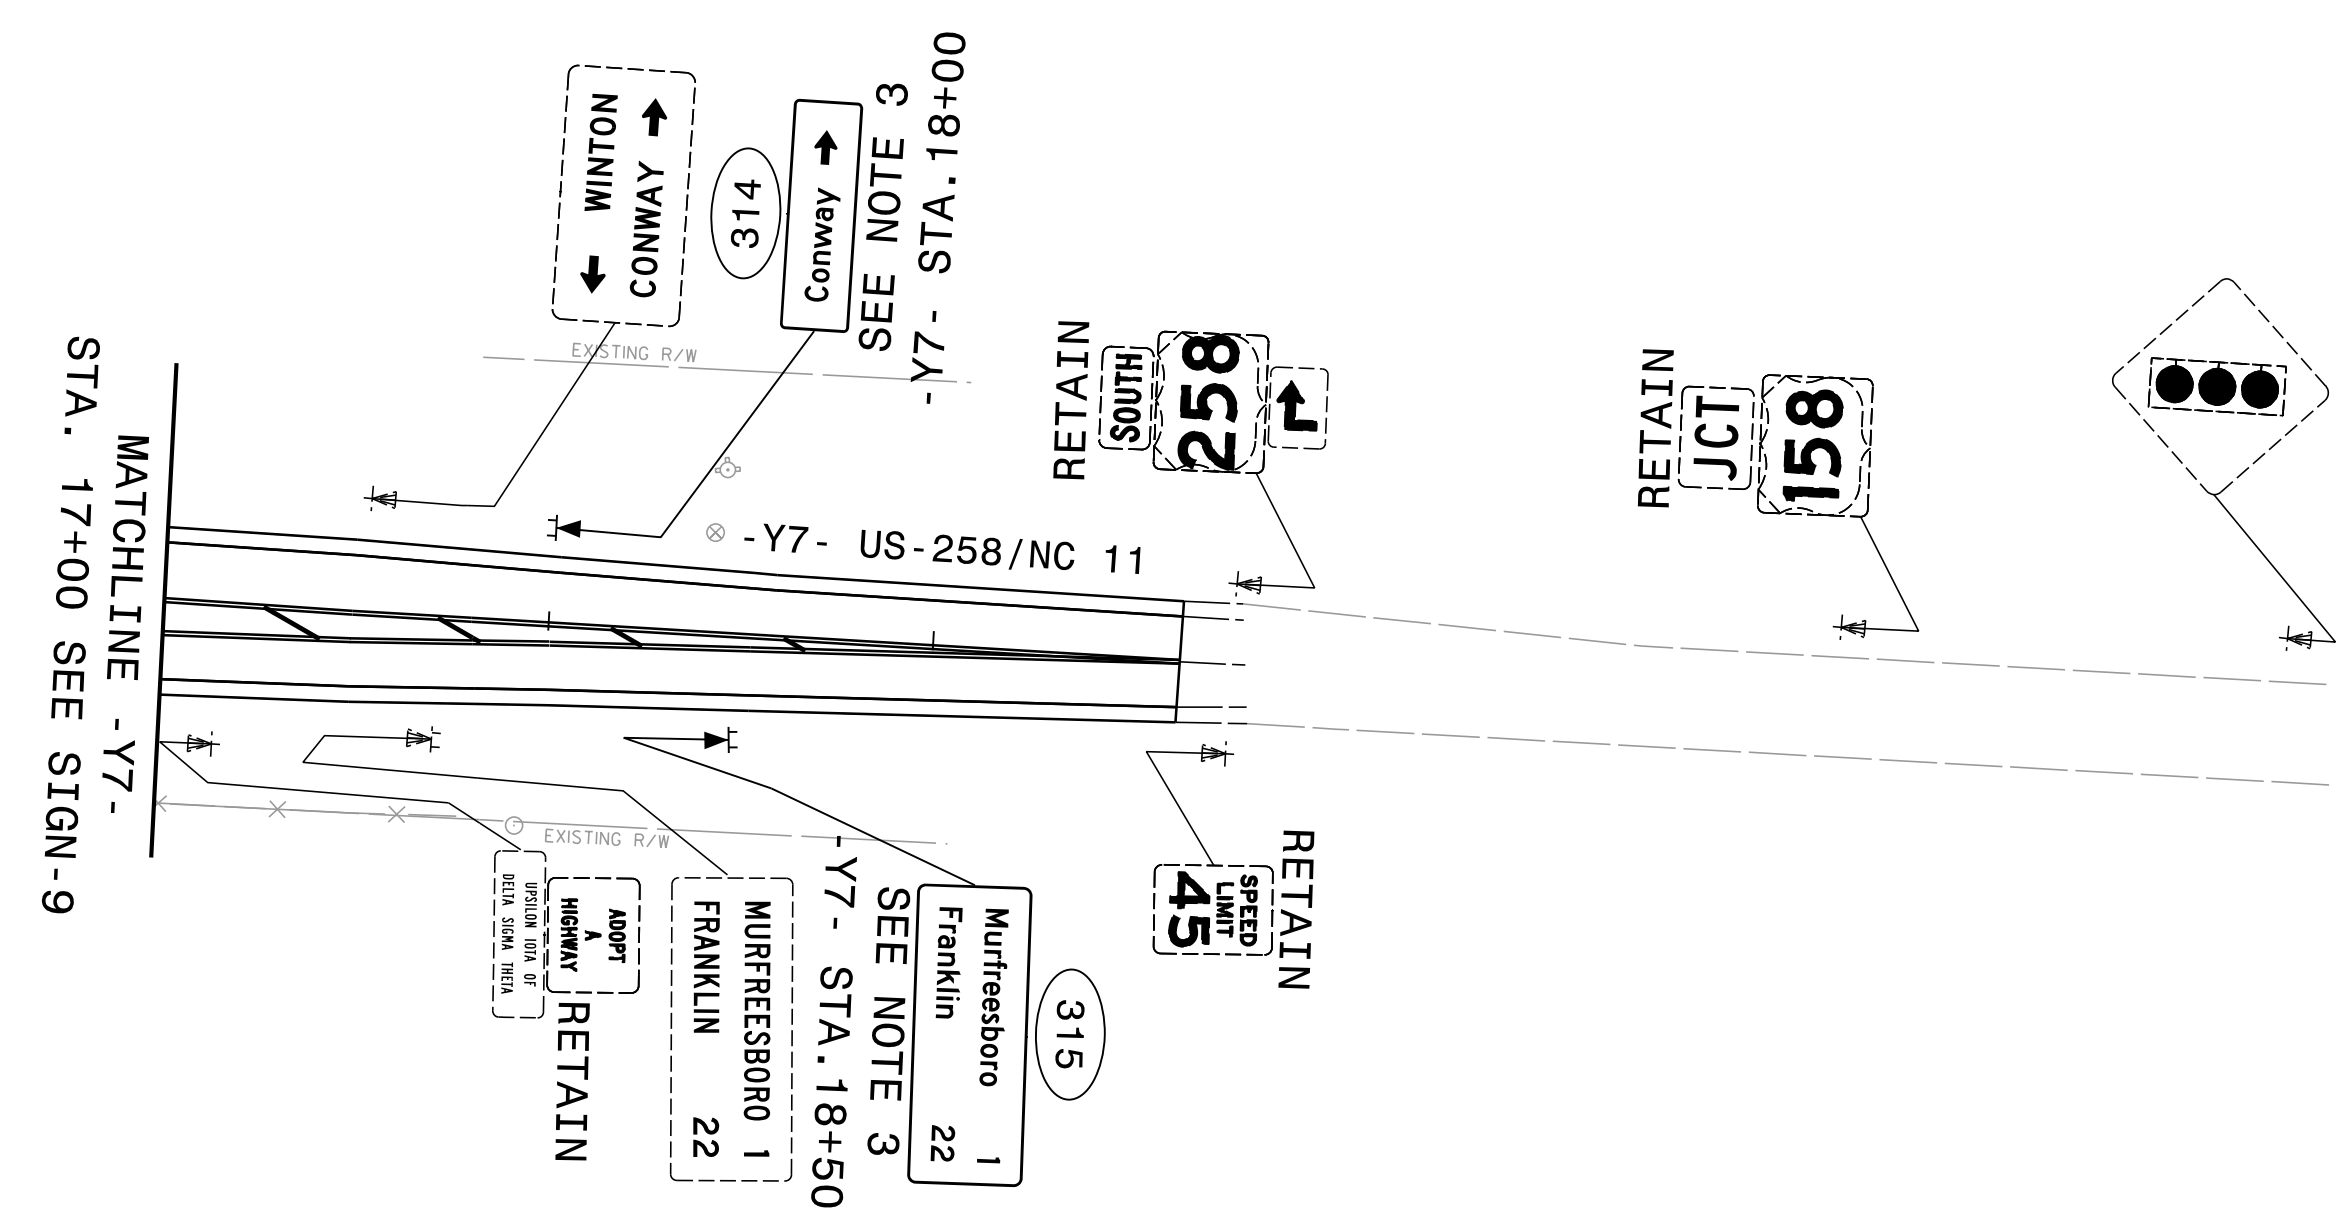


NAD 83/NA 2011

NAD 83/NA 2011

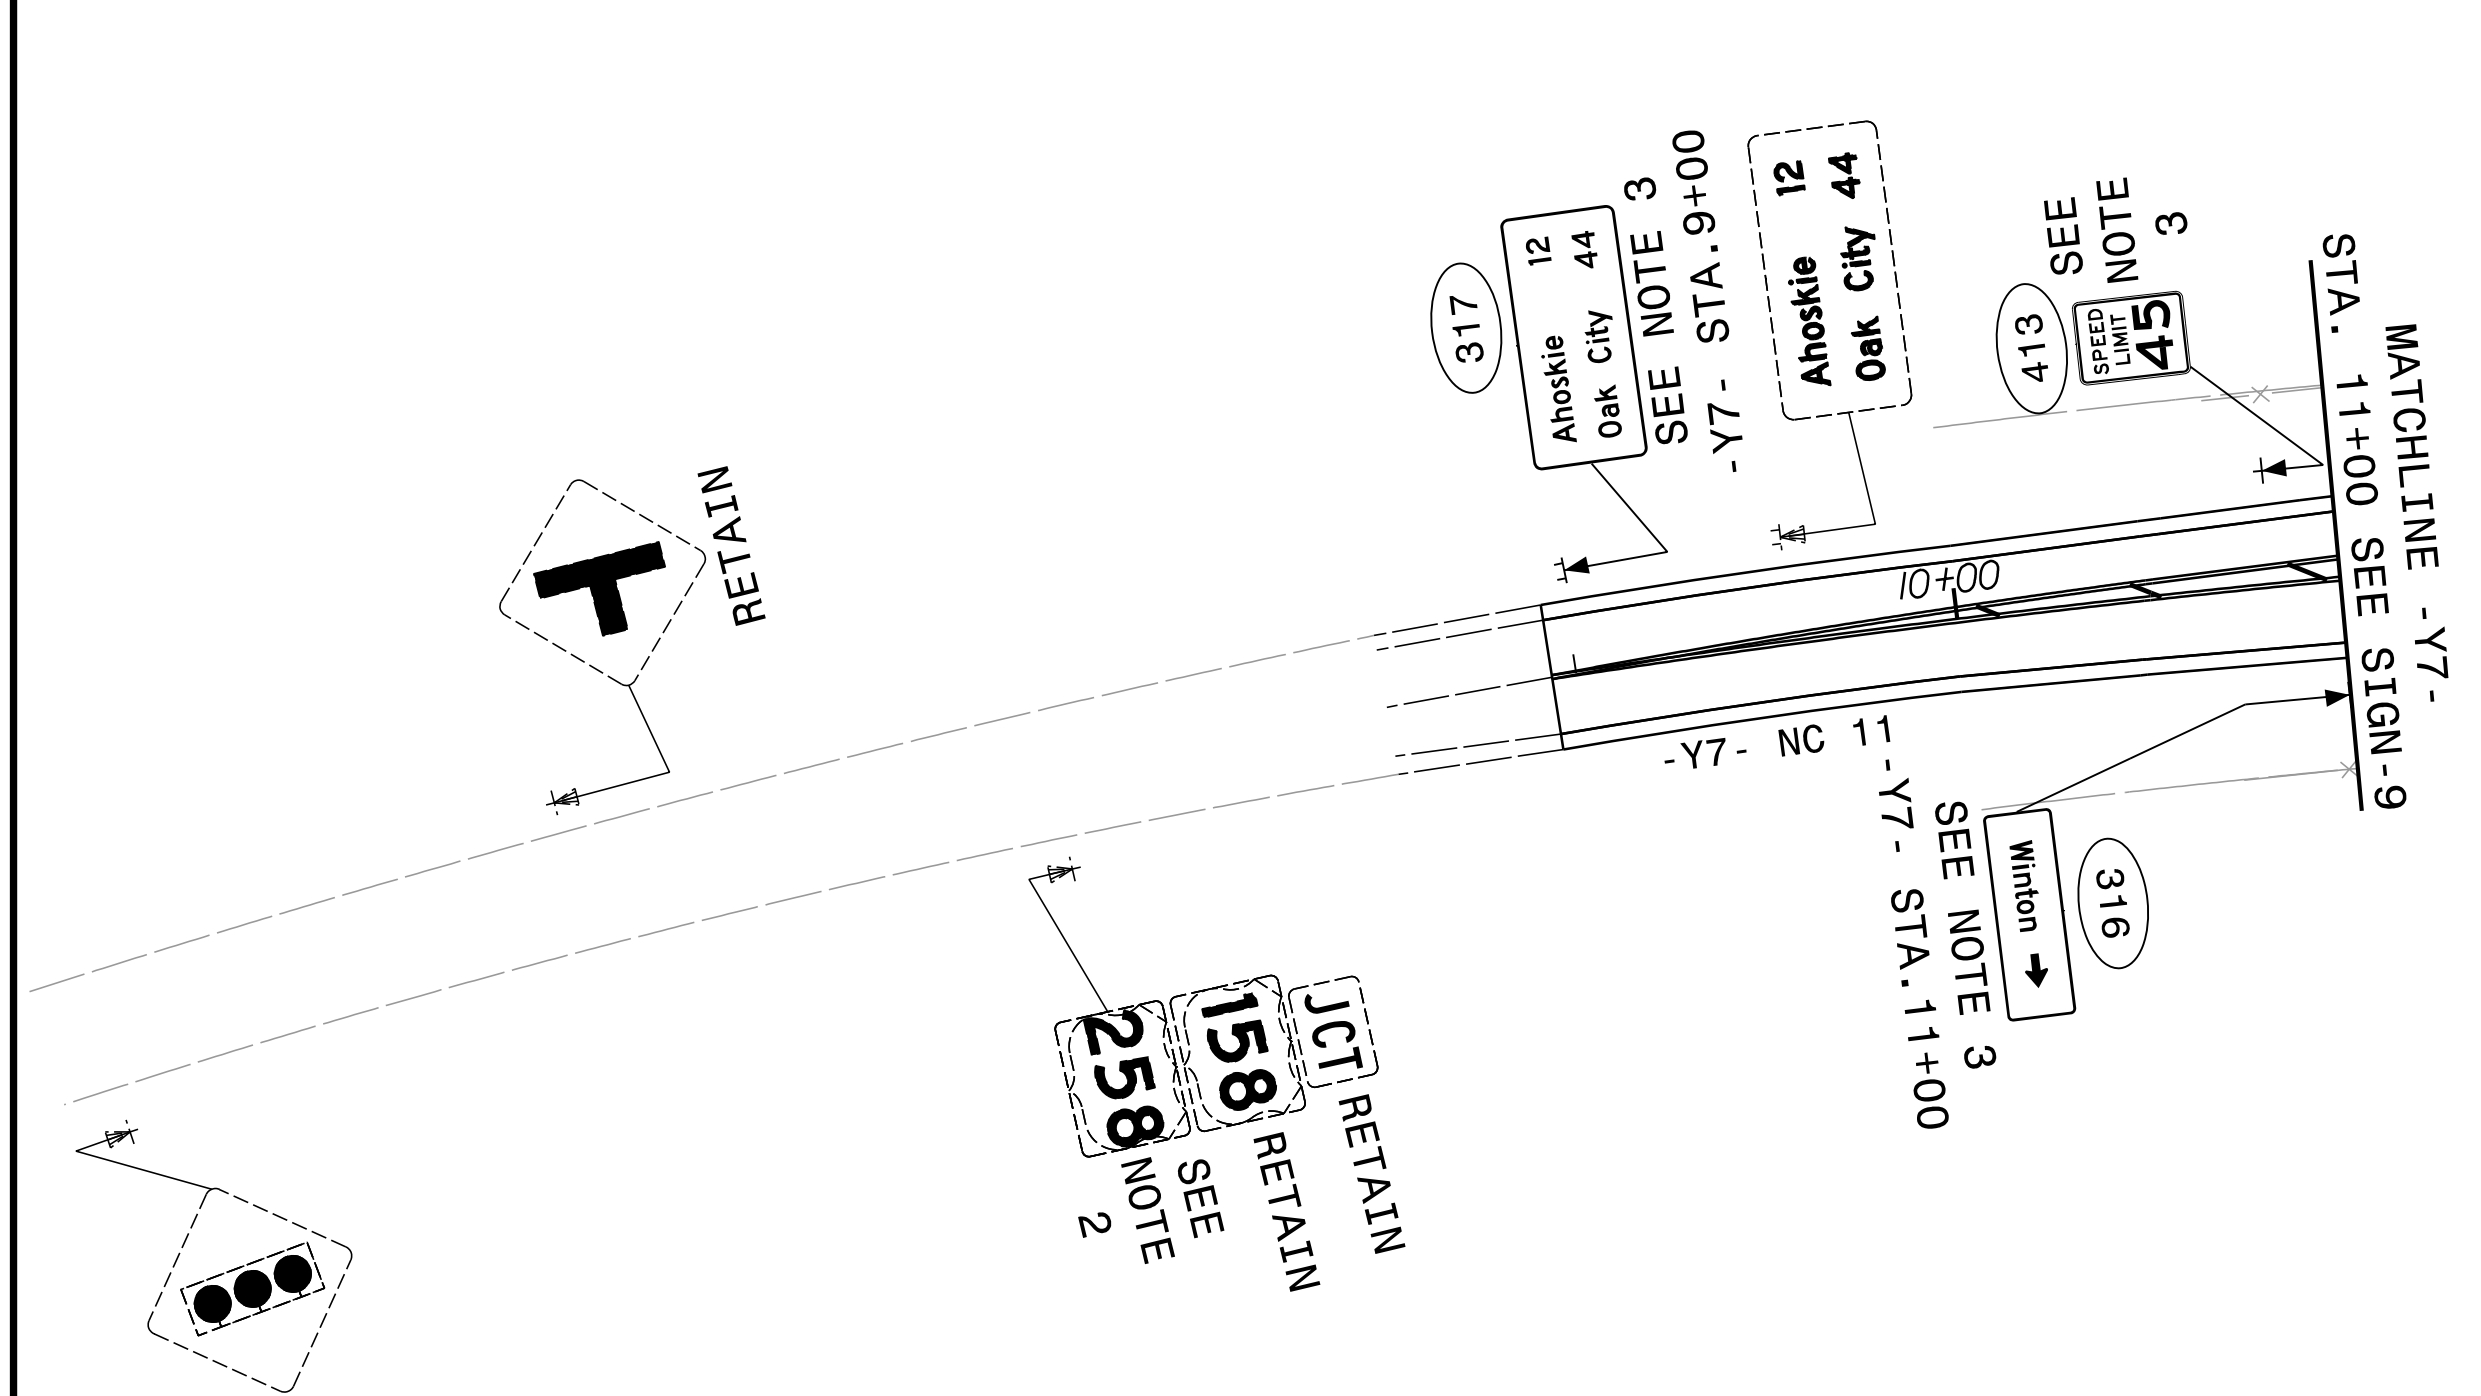

- PROJECT NOTES**
- 1 DISPOSAL OF SUPPORT, WOOD
 - 2 DISPOSAL OF SIGN, D, E OR F
 - 3 SIGN ERECTION, TYPE D, E, AND F
 - 4 SIGN ERECTION, RELOCATE SIGN TYPE D
 - 5 DISPOSAL OF FLASHER SYSTEM

SIGNING PLAN