



6/23/16



PROJ. REFERENCE NO.  
W-5701B

SHEET NO.  
X-16

150 140 130 120 110 100 90 80 70 60 50 40 30 20 10 0 10 20 30 40 50 60 70 80 90 100 110 120 130 140 150

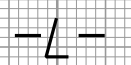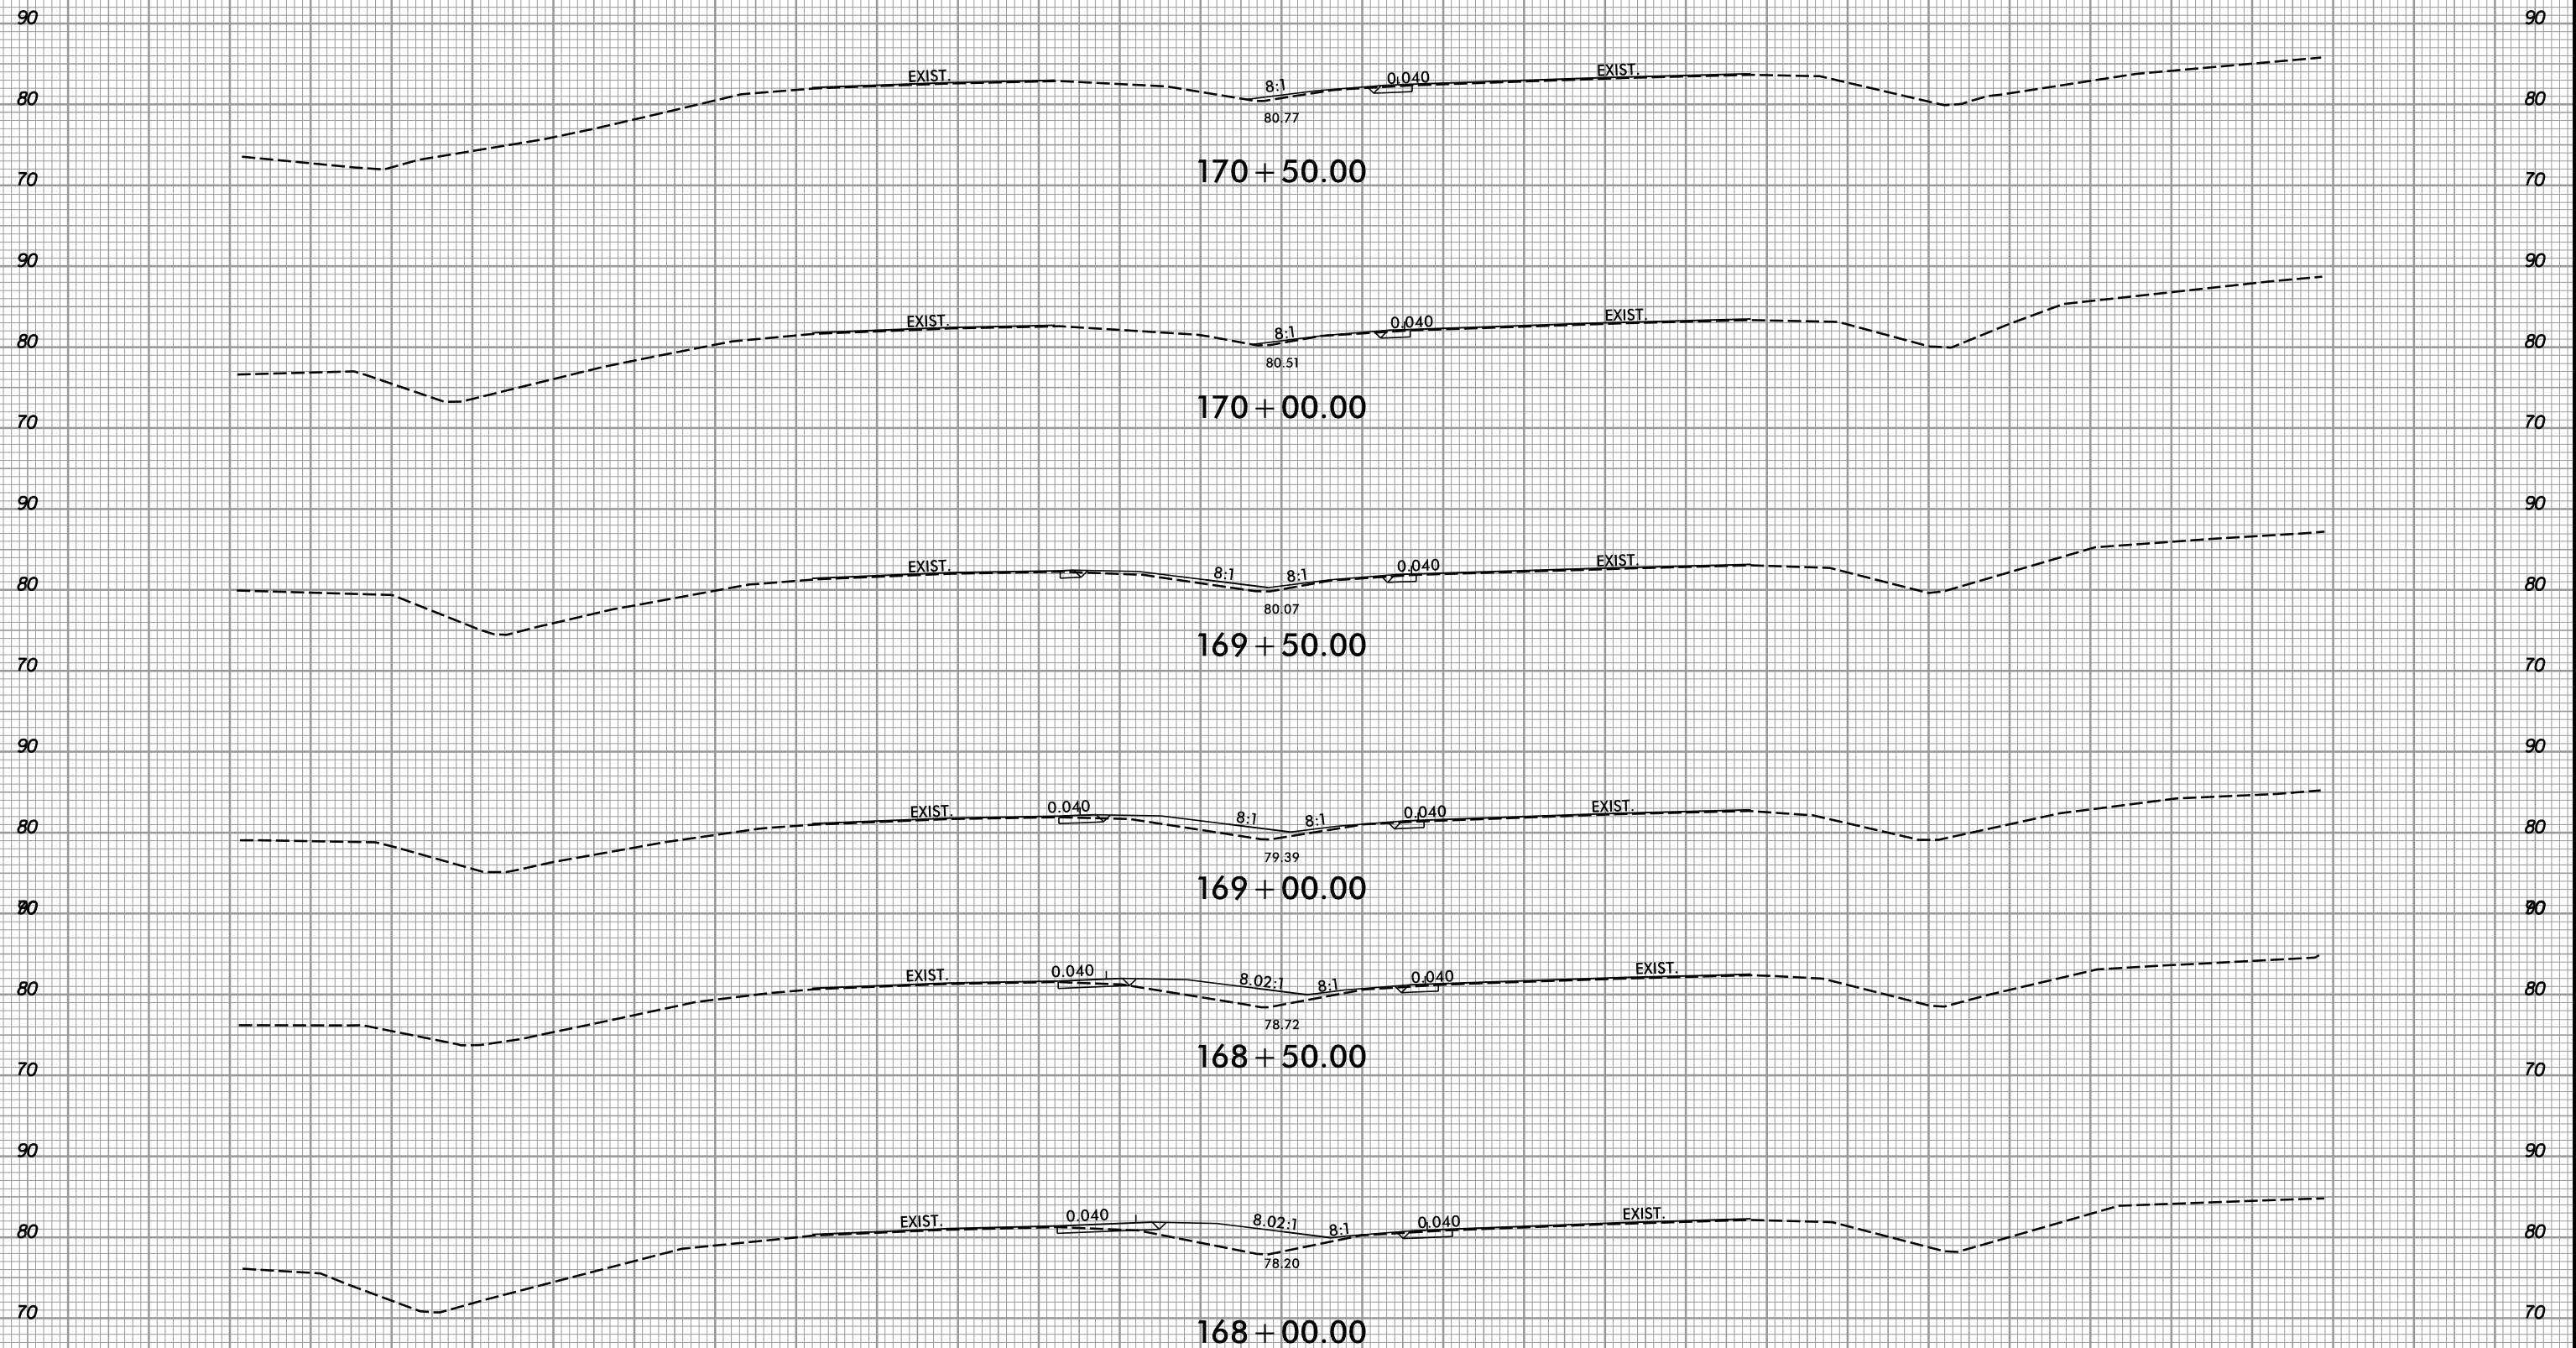

150 140 130 120 110 100 90 80 70 60 50 40 30 20 10 0 10 20 30 40 50 60 70 80 90 100 110 120 130 140 150

10/28/2022  
R:\Roadway\W5701B\_Rdy\_XPL\_L.dgn  
gsaals