



TYPICAL SECTION NO. 7


USE FOR SECTION OF
MAP 2 FROM SUNSET AVE
TO END OF CURB AND GUTTER
400' NORTH OF SPENCER AVE

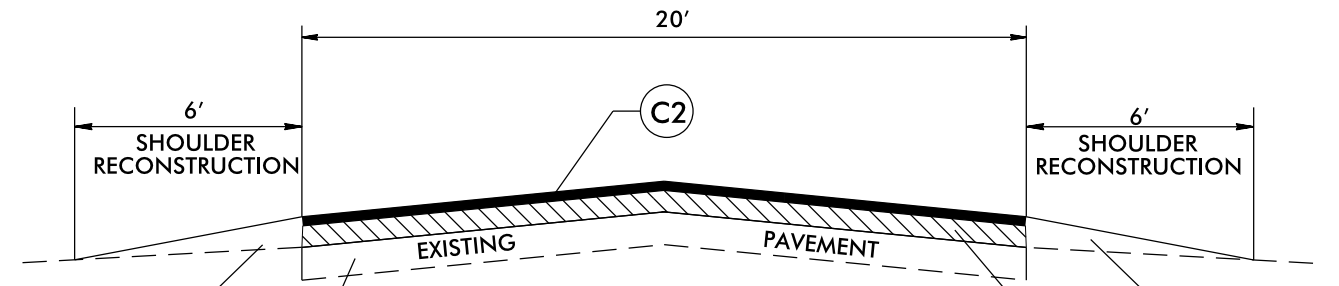

TYPICAL SECTION NO. 10

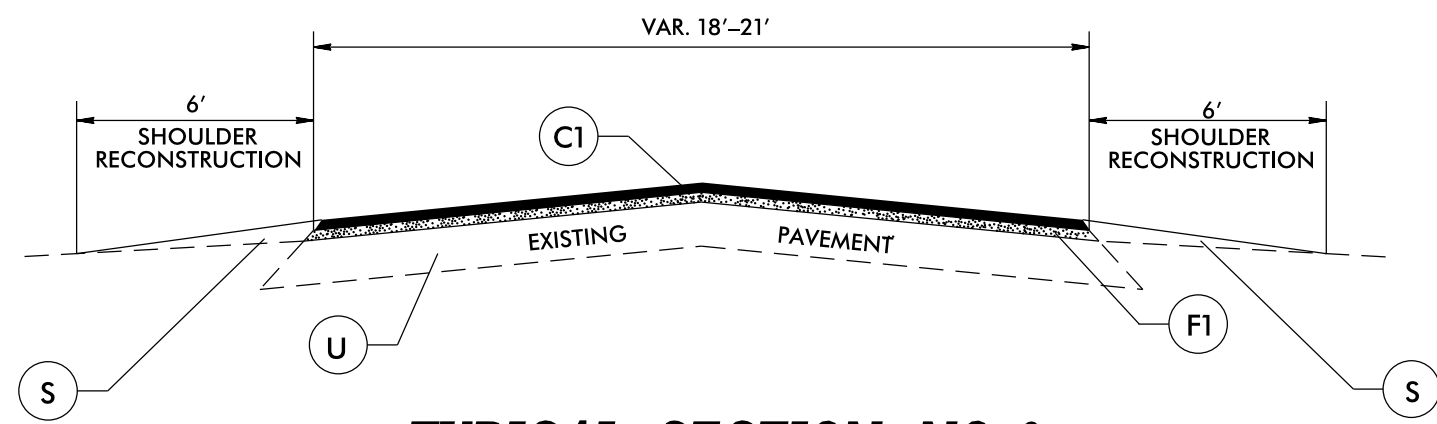

TYPICAL SECTION NO. 8

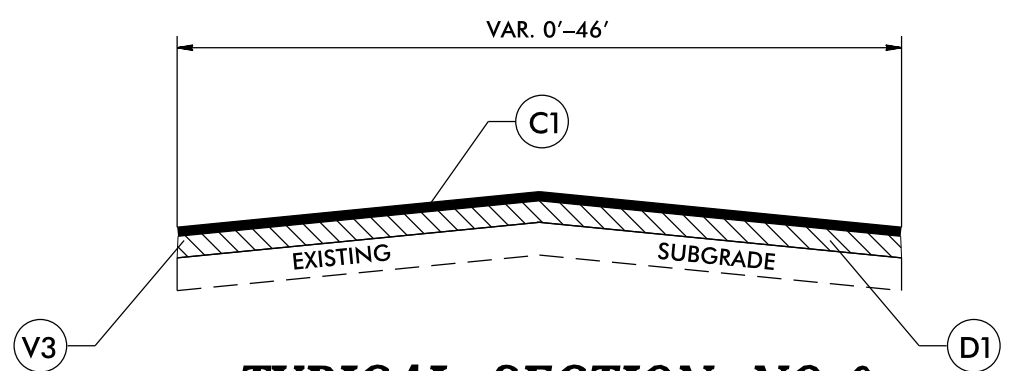

TYPICAL SECTION NO. 9

USE FOR MAP #19
MILL 4" DEPTH OR UNTIL EXISTING SUBGRADE

PAVEMENT SCHEDULE	
C1	PROP. APPROX. 1.5" ASPHALT CONCRETE SURFACE COURSE, TYPE S9.5B, AT AN AVERAGE RATE OF 165 LBS. PER SQ. YD.
C2	PROP. APPROX. 2.0" ASPHALT CONCRETE SURFACE COURSE, TYPE S9.5B, AT AN AVERAGE RATE OF 220 LBS. PER SQ. YD.
C3	PROP. APPROX. 1.5" ASPHALT CONCRETE SURFACE COURSE, TYPE S9.5C, AT AN AVERAGE RATE OF 168 LBS. PER SQ. YD.
D1	PROP. APPROX. 2.5" ASPHALT CONCRETE INTERMEDIATE COURSE, TYPE I19.0C, AT AN AVERAGE RATE OF 285 LBS. PER SQ. YD.
D2	PROP. APPROX. 3.0" ASPHALT CONCRETE INTERMEDIATE COURSE, TYPE I19.0C, AT AN AVERAGE RATE OF 342 LBS. PER SQ. YD.
F1	PROPOSED ASPHALT SURFACE TREATMENT, MAT COAT WITH #67 STONE
S	AGGREGATE SHOULDER BORROW
U	EXISTING PAVEMENT.
V1	MILLING 0" TO 1.5" IN DEPTH
V2	MILLING 1.5" IN DEPTH
V3	MILLING 4.0" IN DEPTH