



DOCUMENT NOT CONSIDERED FINAL
UNLESS ALL SIGNATURES COMPLETED

RS&H 8521 SIX FORKS ROAD, SUITE 400
RALEIGH, NC 27615
NC FIRM LICENSE No: F-0493

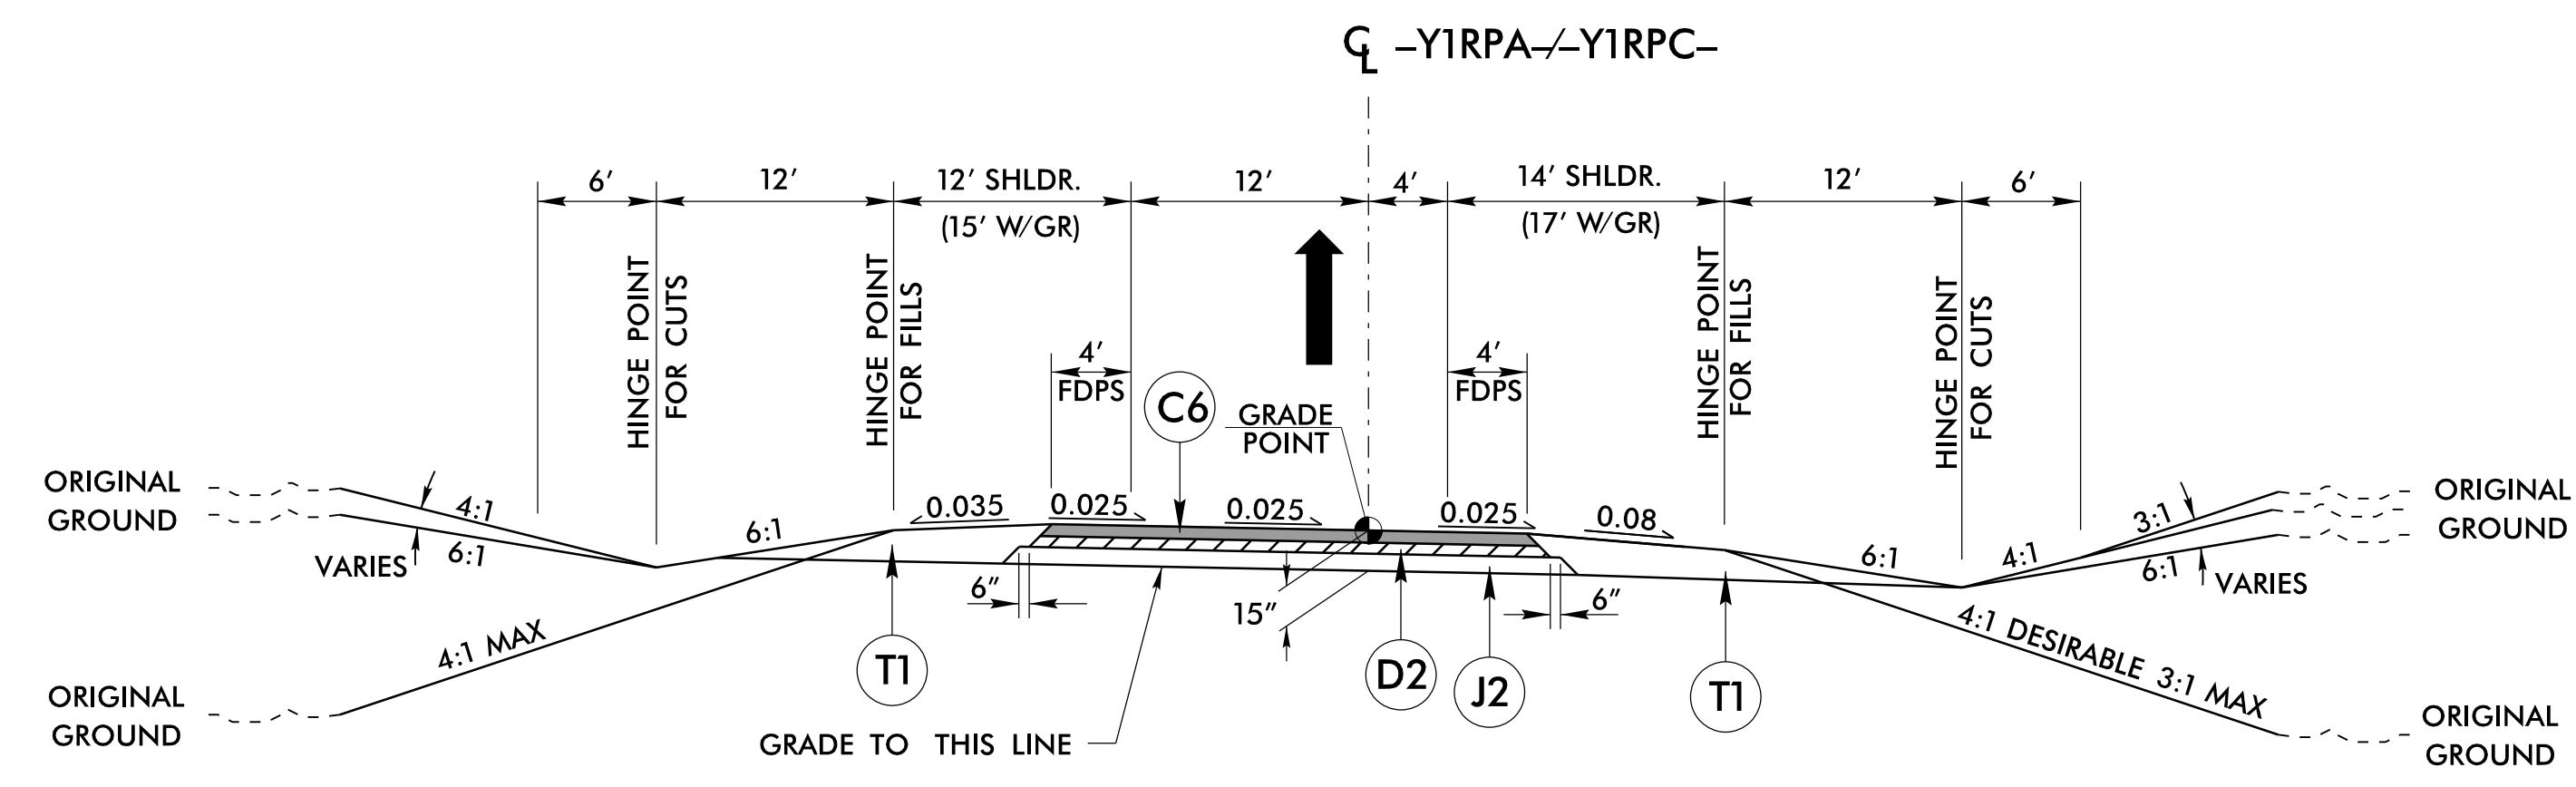


TYPICAL SECTION NO. 3
-Y1RPA- STA. 14 + 88.82 TO -Y1RPA- STA. 26 + 67.80
-Y1RPC- STA. 14 + 84.76 TO -Y1RPC- STA. 27 + 26.17

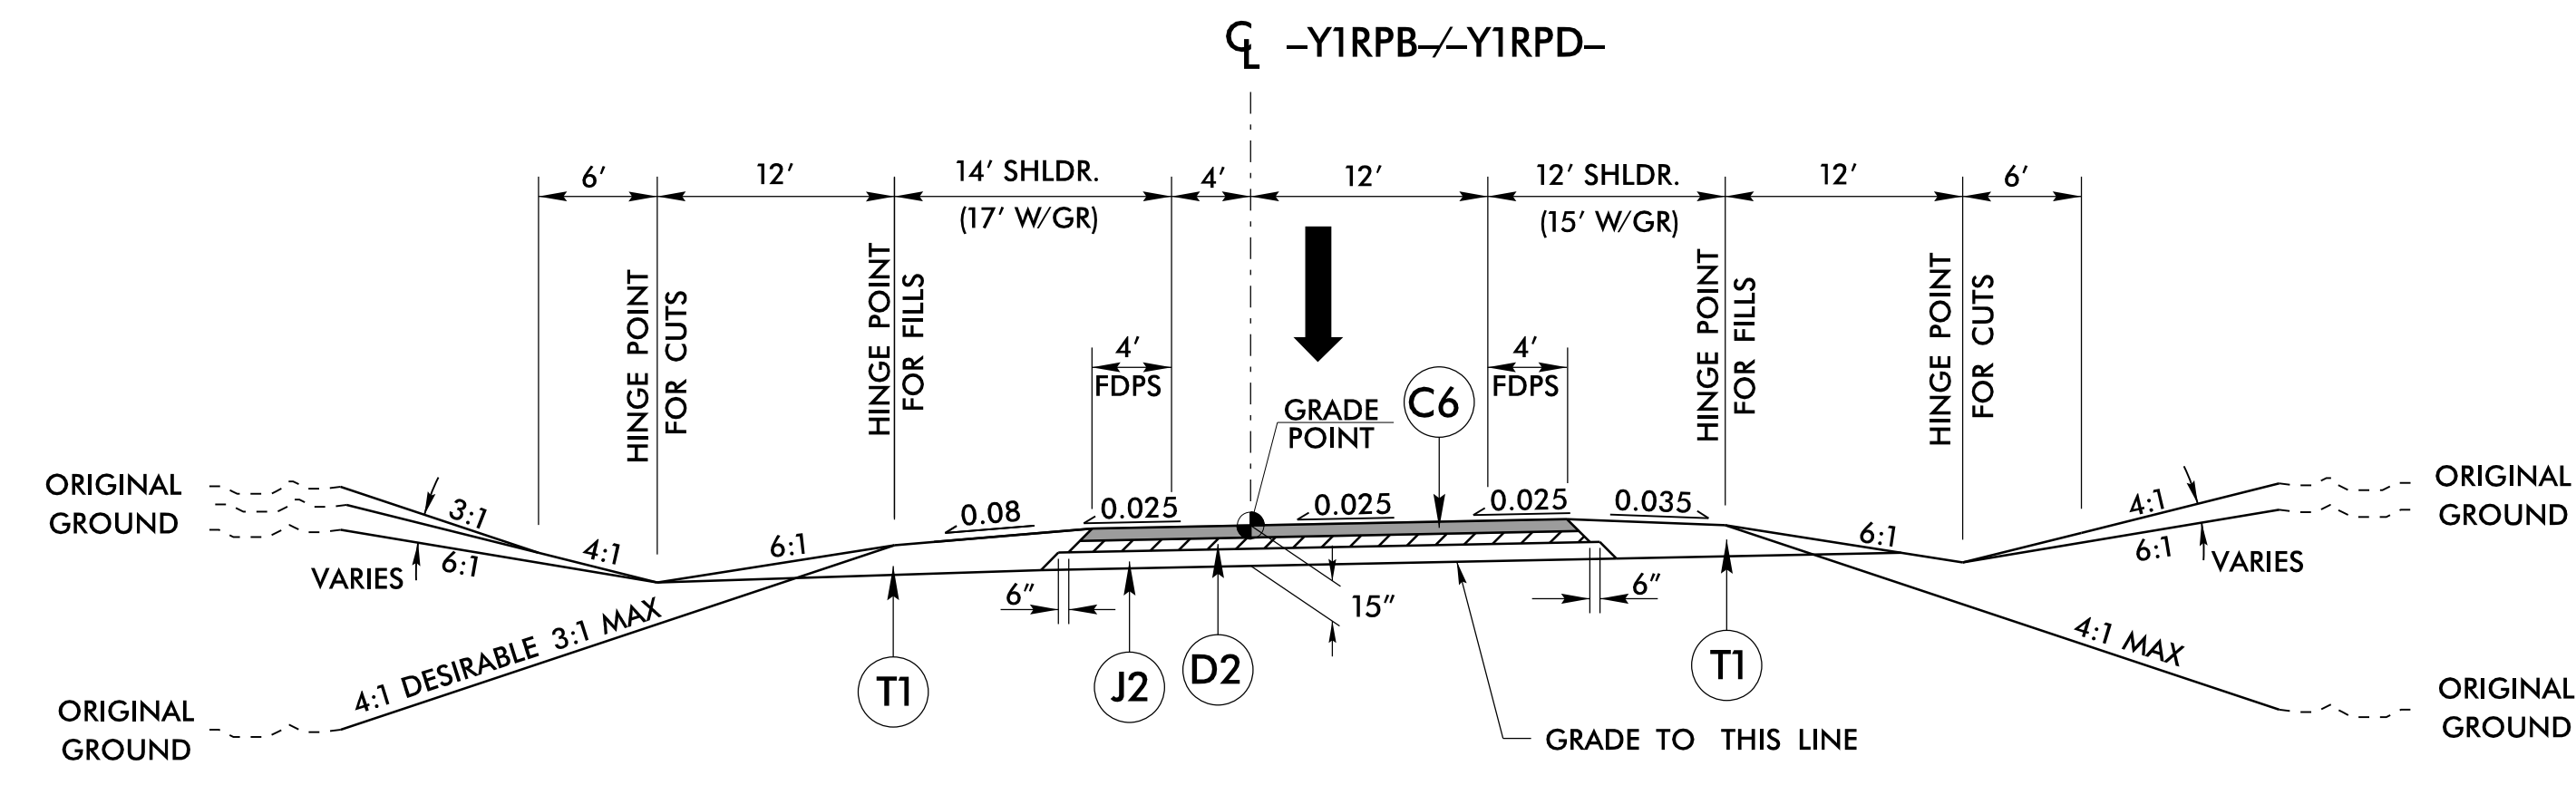


TYPICAL SECTION NO. 4
-Y1RPB- STA. 14 + 84.29 TO -Y1RPB- STA. 22 + 58.29
-Y1RPD- STA. 14 + 84.29 TO -Y1RPD- STA. 22 + 29.76


| | |
|----|------------------------|
| C1 | 1.5" S9.5B |
| C3 | 3.0" S9.5B |
| C6 | 3.0" S9.5C |
| D1 | 2.5" I19.0C |
| D2 | 4.0" I19.0C |
| E2 | 4.0" B25.0C |
| J2 | 8" AGG. BASE |
| T1 | EARTH MATERIAL |
| T2 | SHLDR. RECONST. W/ ASB |
| U | EXIST. PAVEMENT |
| W2 | WEDGING |

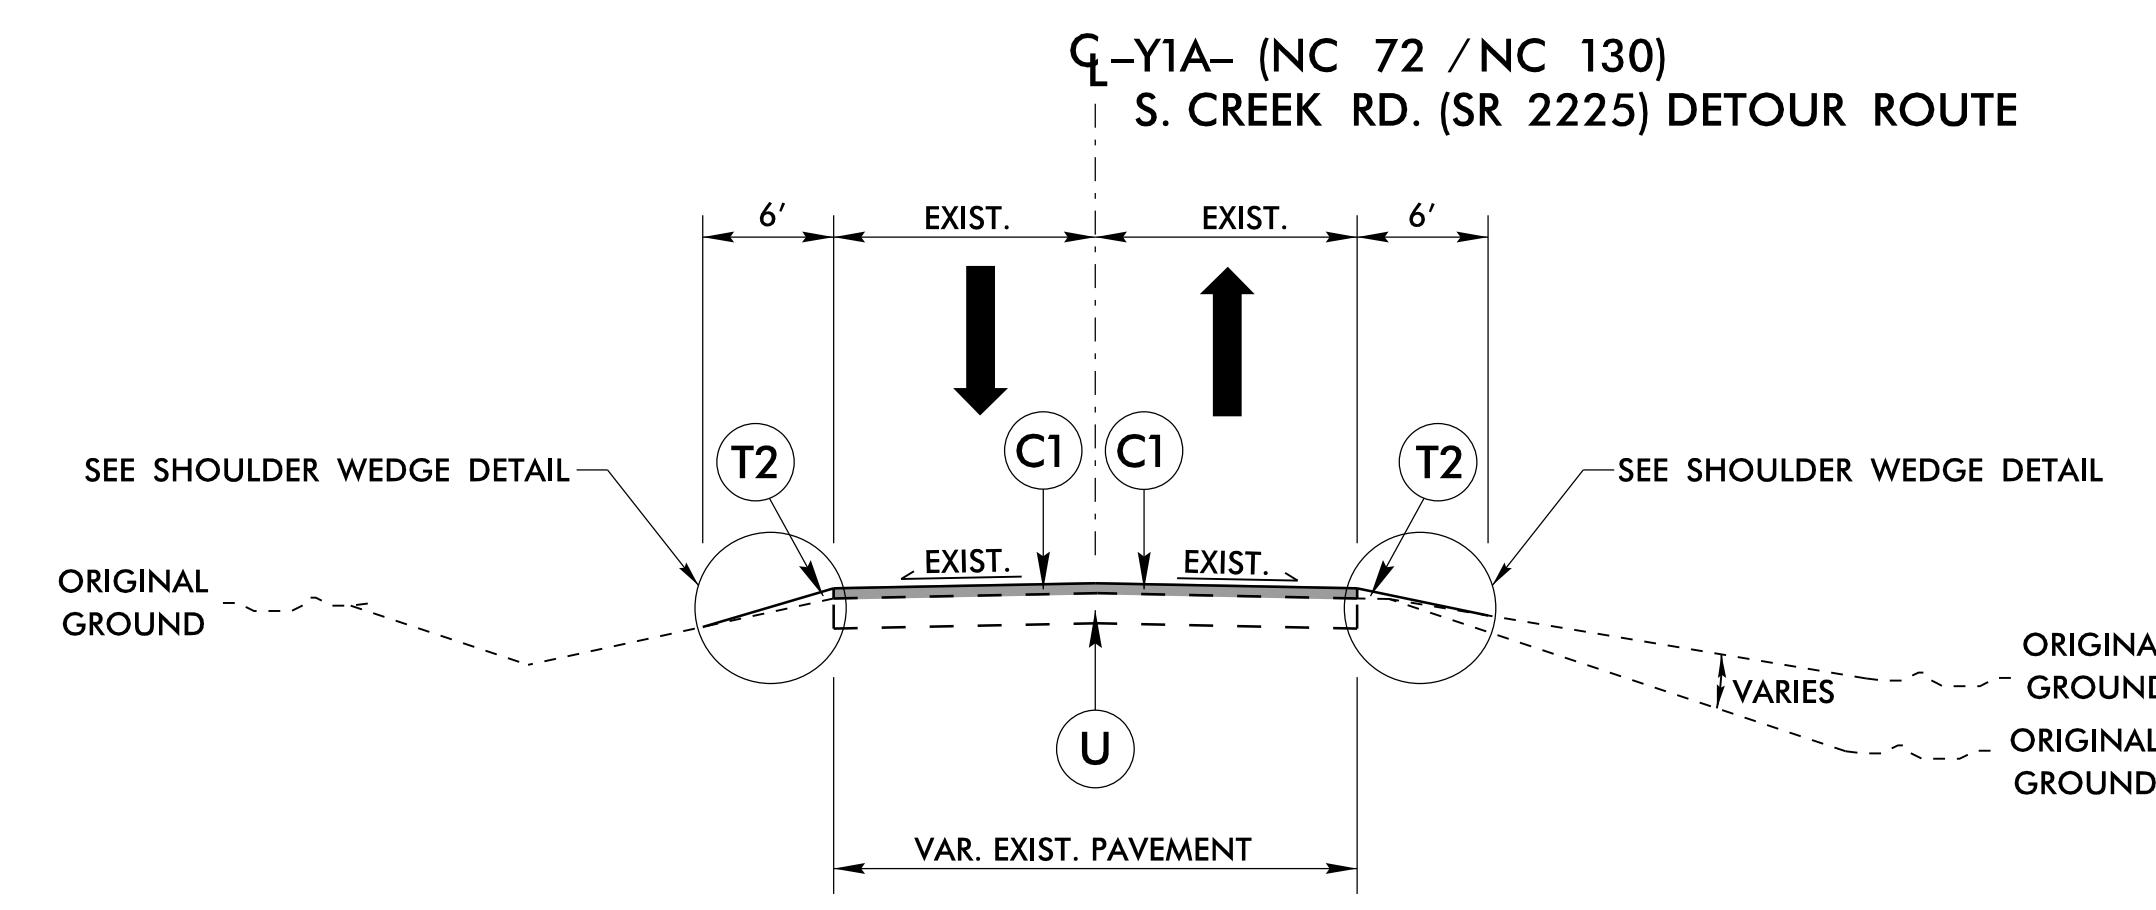

TYPICAL SECTION NO. 5
-Y1A- STA. 8 + 00.00 TO -Y1A- STA. 16 + 00.00
SEE TMP-2A FOR DETOUR ROUTE

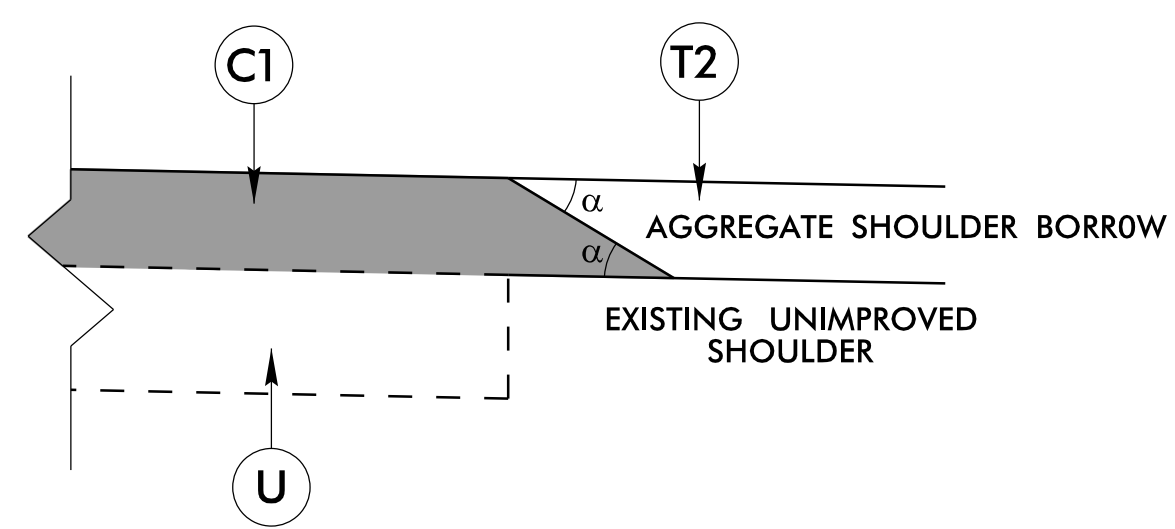

SHOULDER WEDGE DETAIL
SHOULDER WEDGE ANGLE (α) = 30°

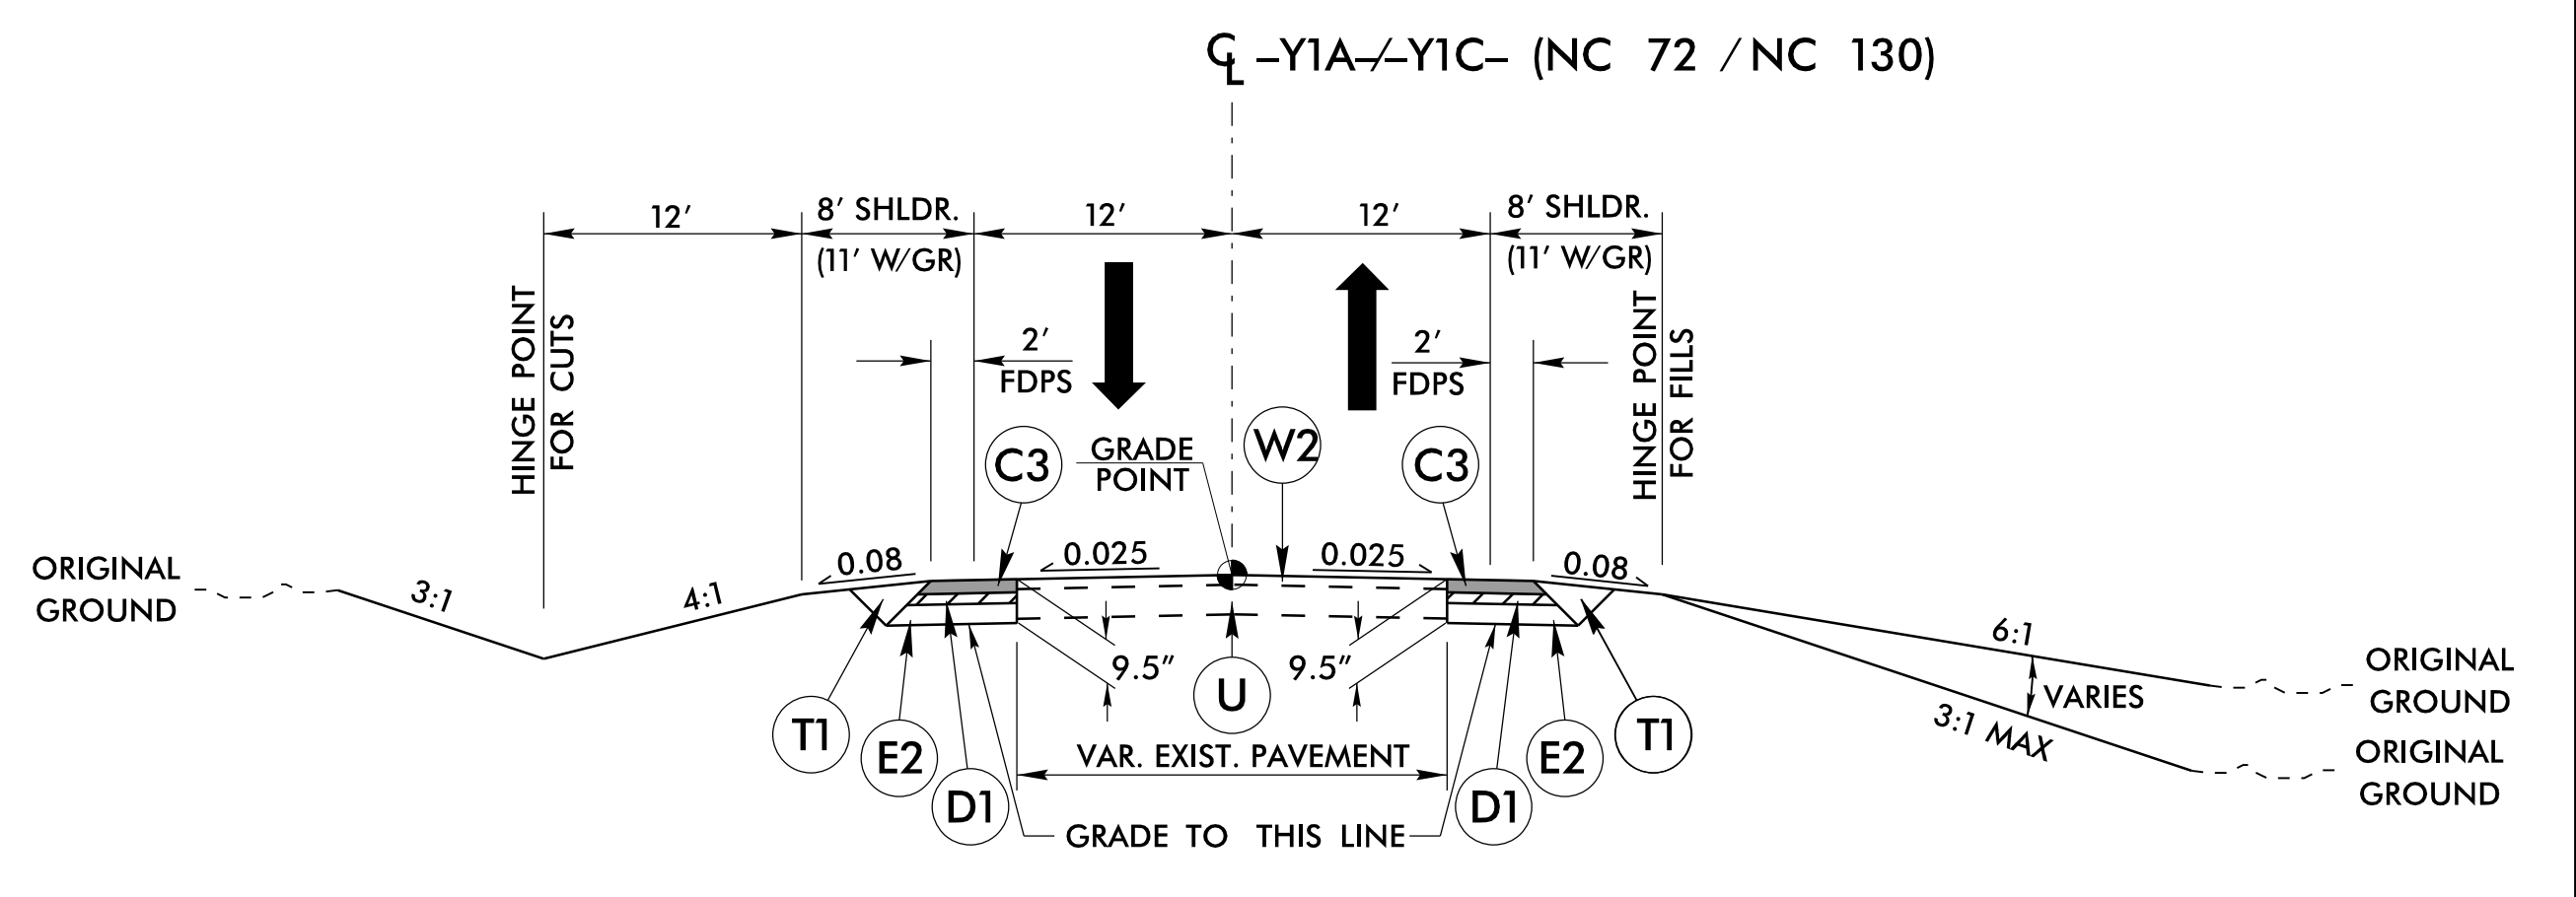

TYPICAL SECTION NO. 6
-Y1A- STA. 16 + 00.00 TO -Y1A- STA. 18 + 50.00
-Y1C- STA. 53 + 50.00 TO -Y1C- STA. 59 + 00.00