





|                     |           |
|---------------------|-----------|
| PROJ. REFERENCE NO. | SHEET NO. |
| R-5751              | TMP-7     |

NAD 83/NA 2011

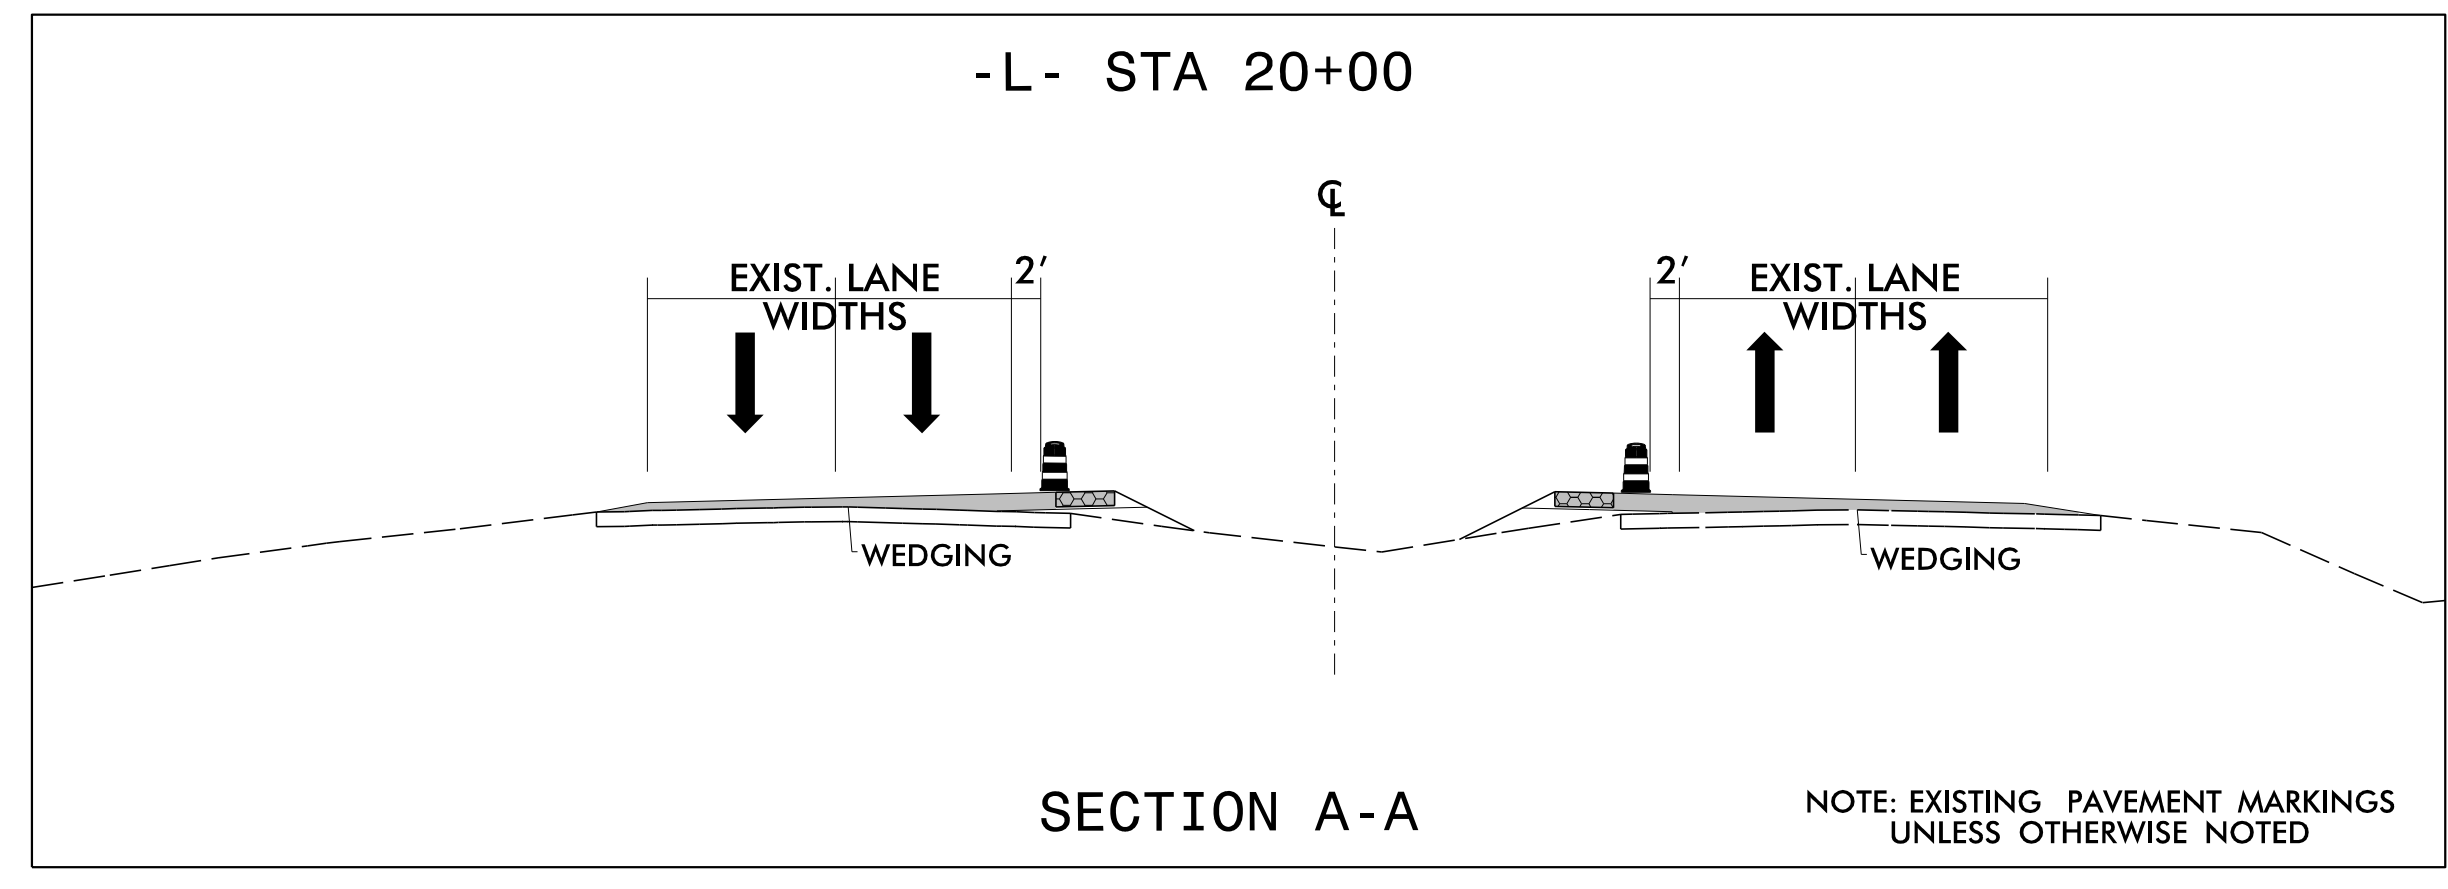

MATCHLINE SHEET TMP-6 -L- STA. 14+00.00

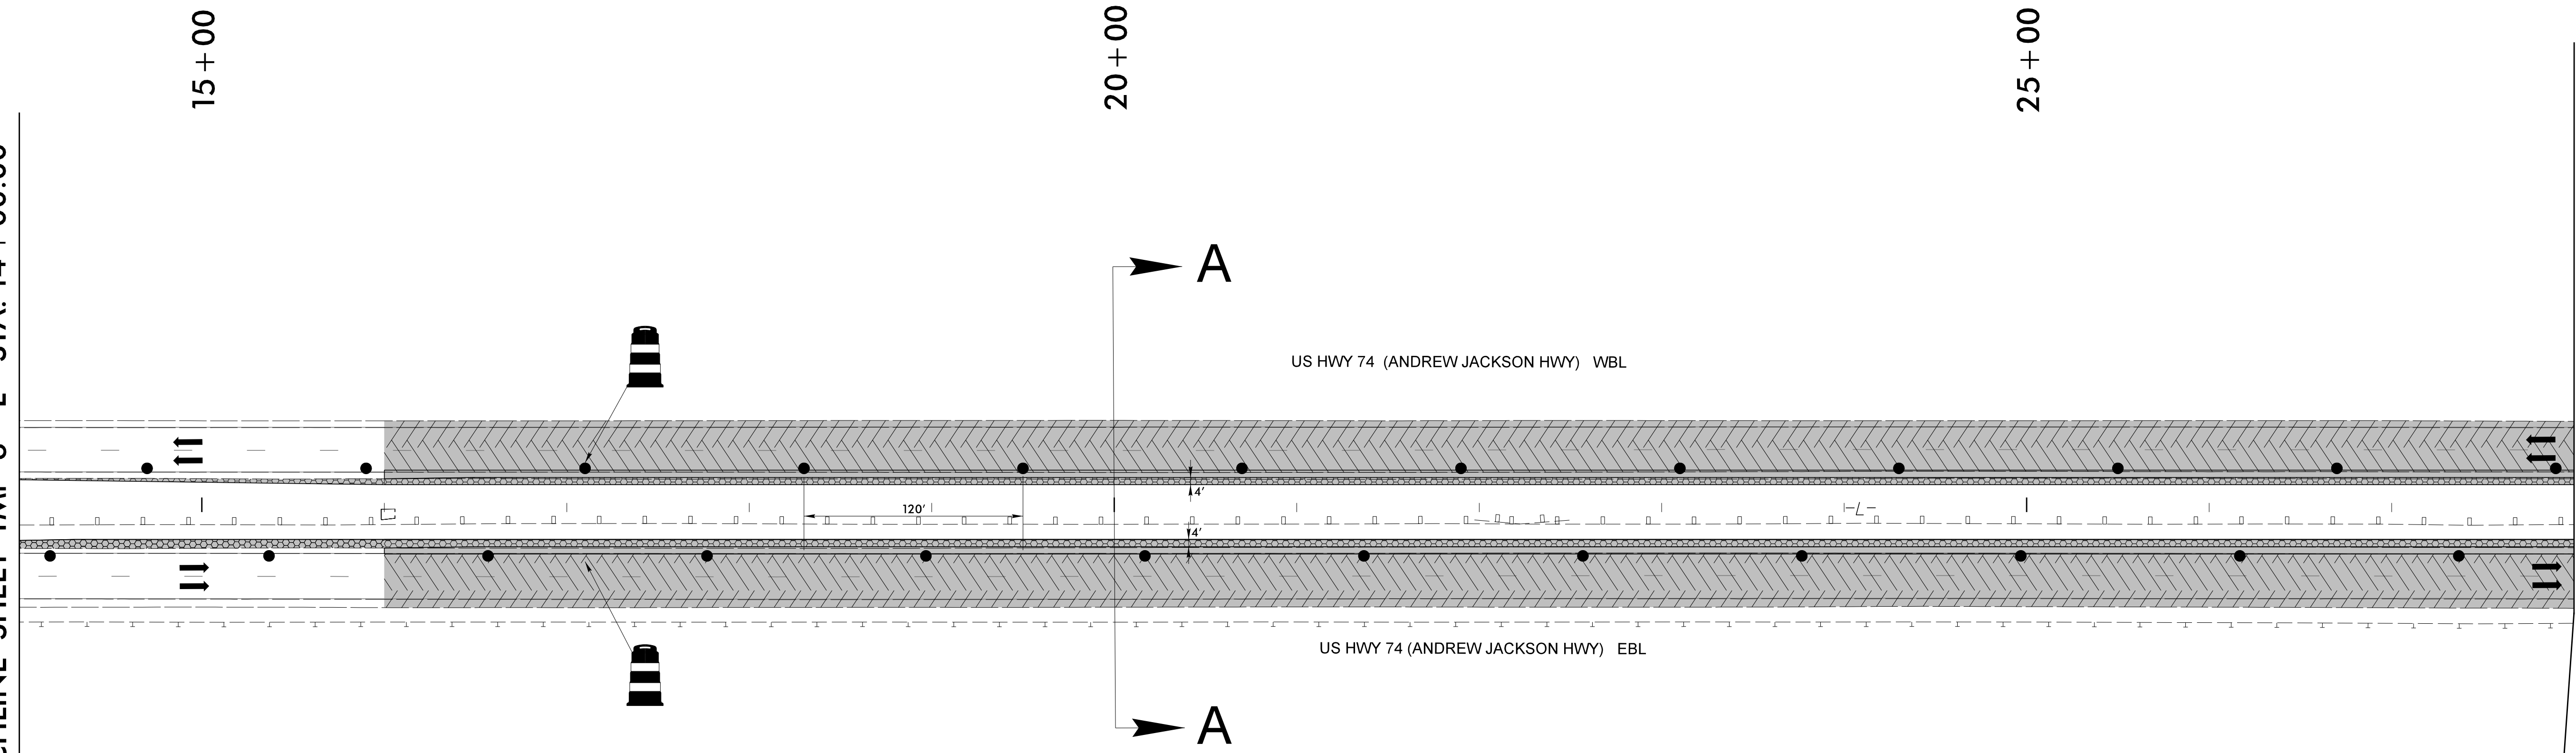

MATCHLINE SHEET TMP-8 -L- STA. 28+00.00

MATCHLINE SHEET TMP-8 -YIRPC- STA. 12+30.00


10/6/2022 R:\Traffic\TrafficControl\CP\N-5751\TC-TMP-pl\_s3\_dtl\_02.dgn User:Bondu



APPROVED: *Jared M. Bond*  
DocuSigned by: Jared M. Bond E7710591C74F489...

DATE: \_\_\_\_\_

**DOCUMENT NOT CONSIDERED FINAL UNLESS ALL SIGNATURES COMPLETED**

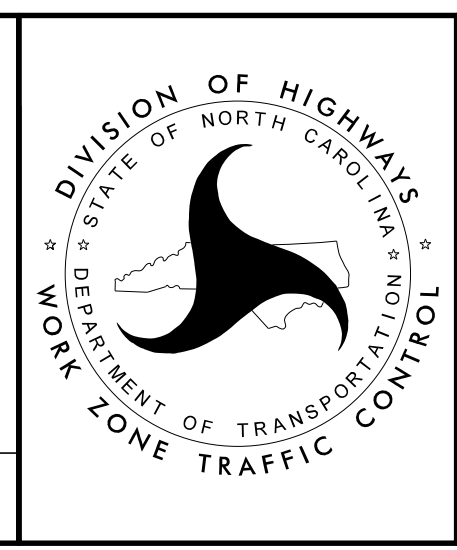

PHASE I STEP 3  
DETAIL