


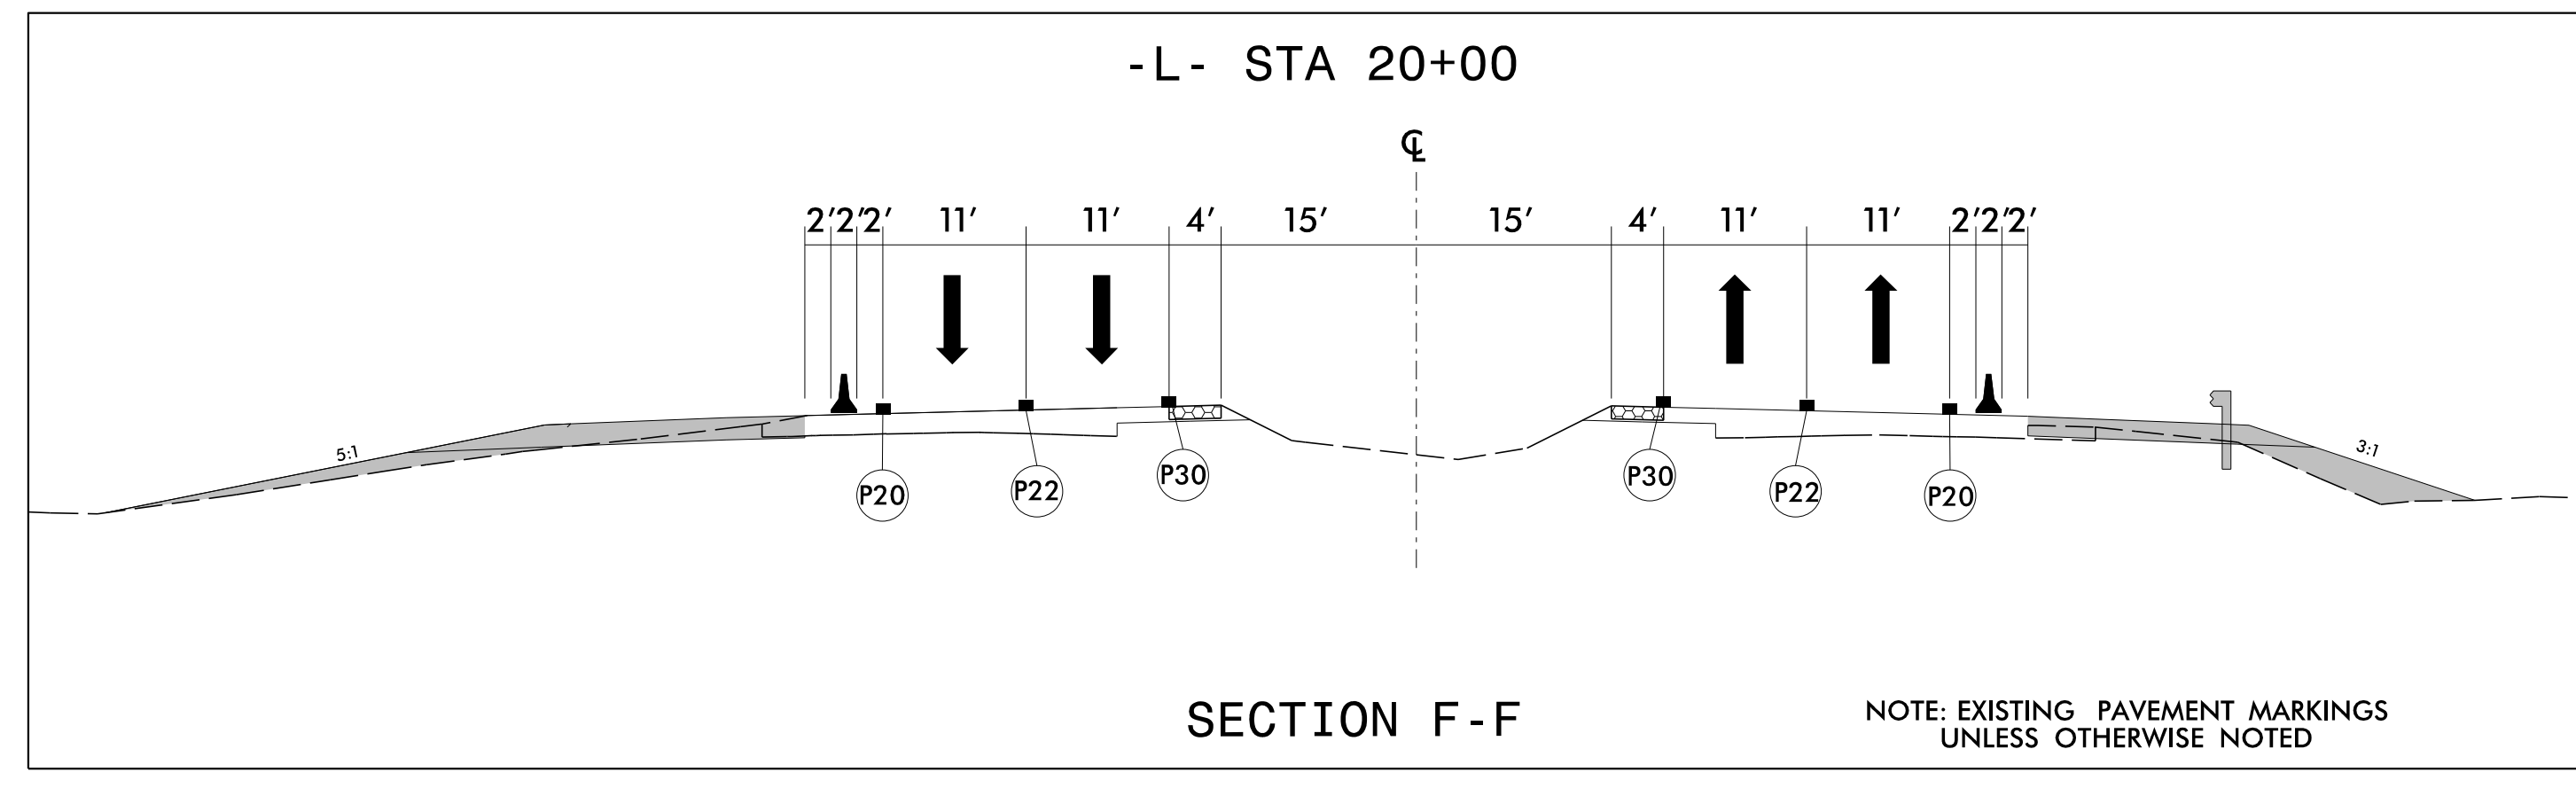

PROJ. REFERENCE NO.	SHEET NO.
R-5751	TMP-12


NAD 83/NA 2011



15+00


20+00

25+00

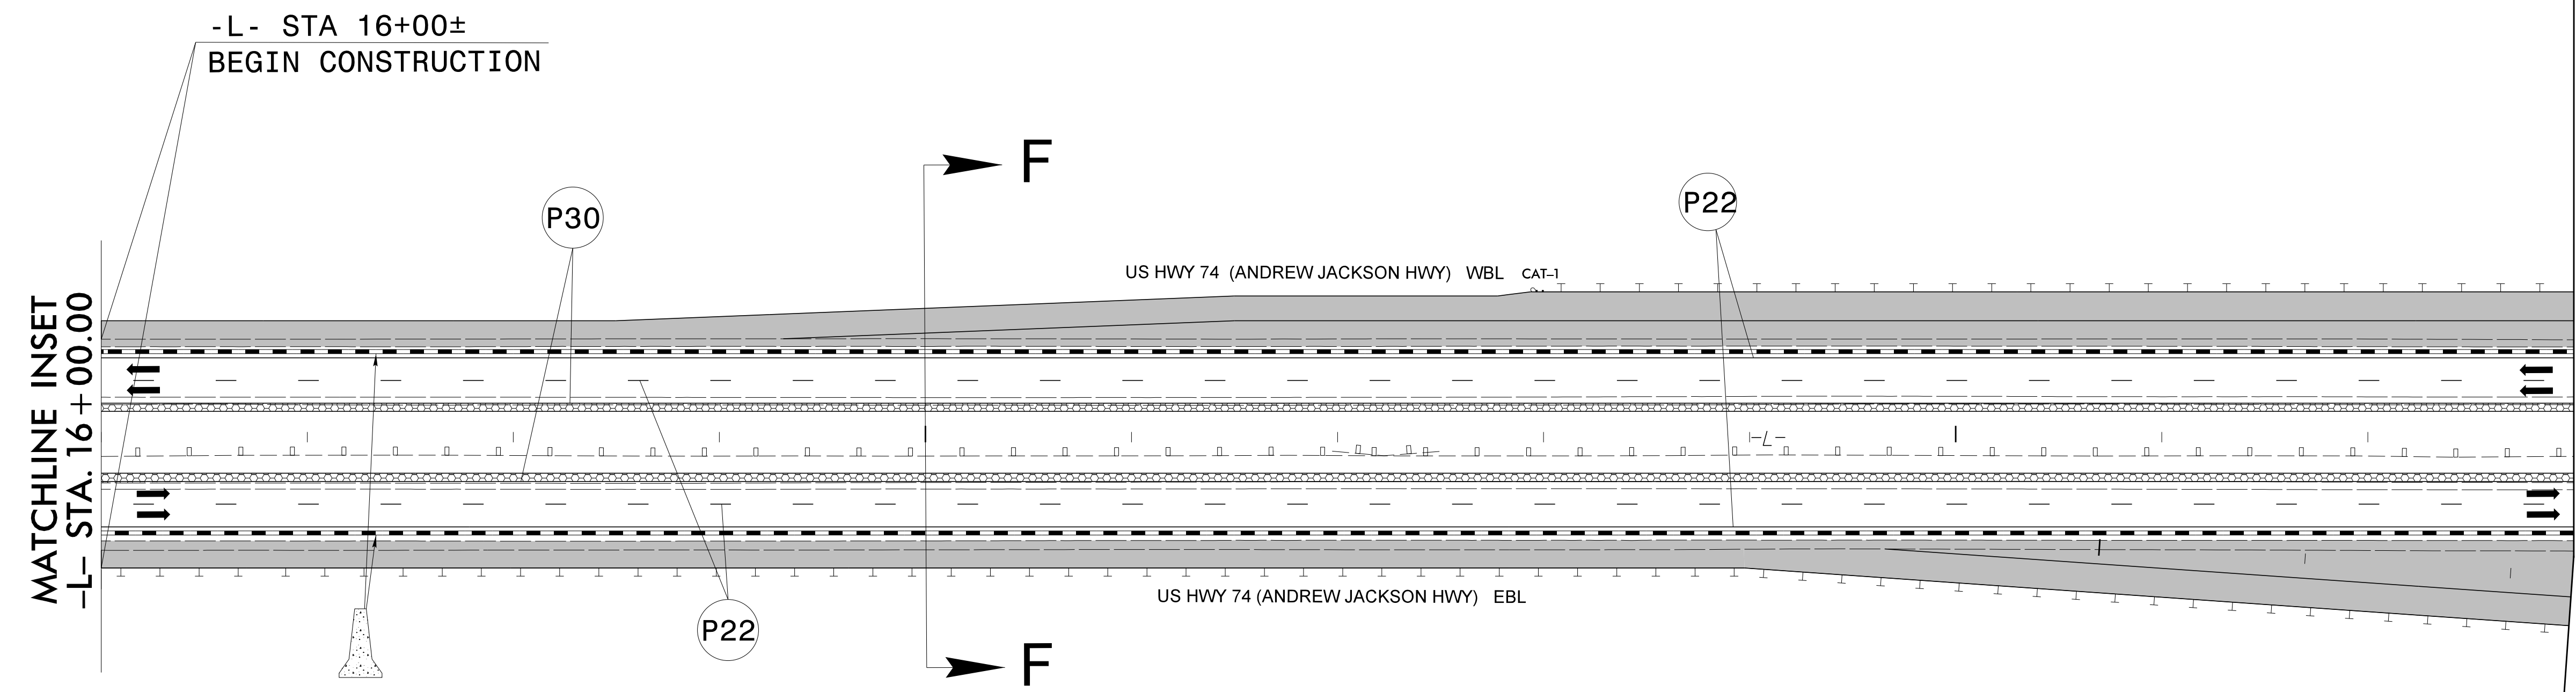

MATCHLINE SHEET TMP-13  
-L- STA. 28 + 00.00

MATCHLINE SHEET TMP-13  
-YR/PC- STA. 12 + 30.00

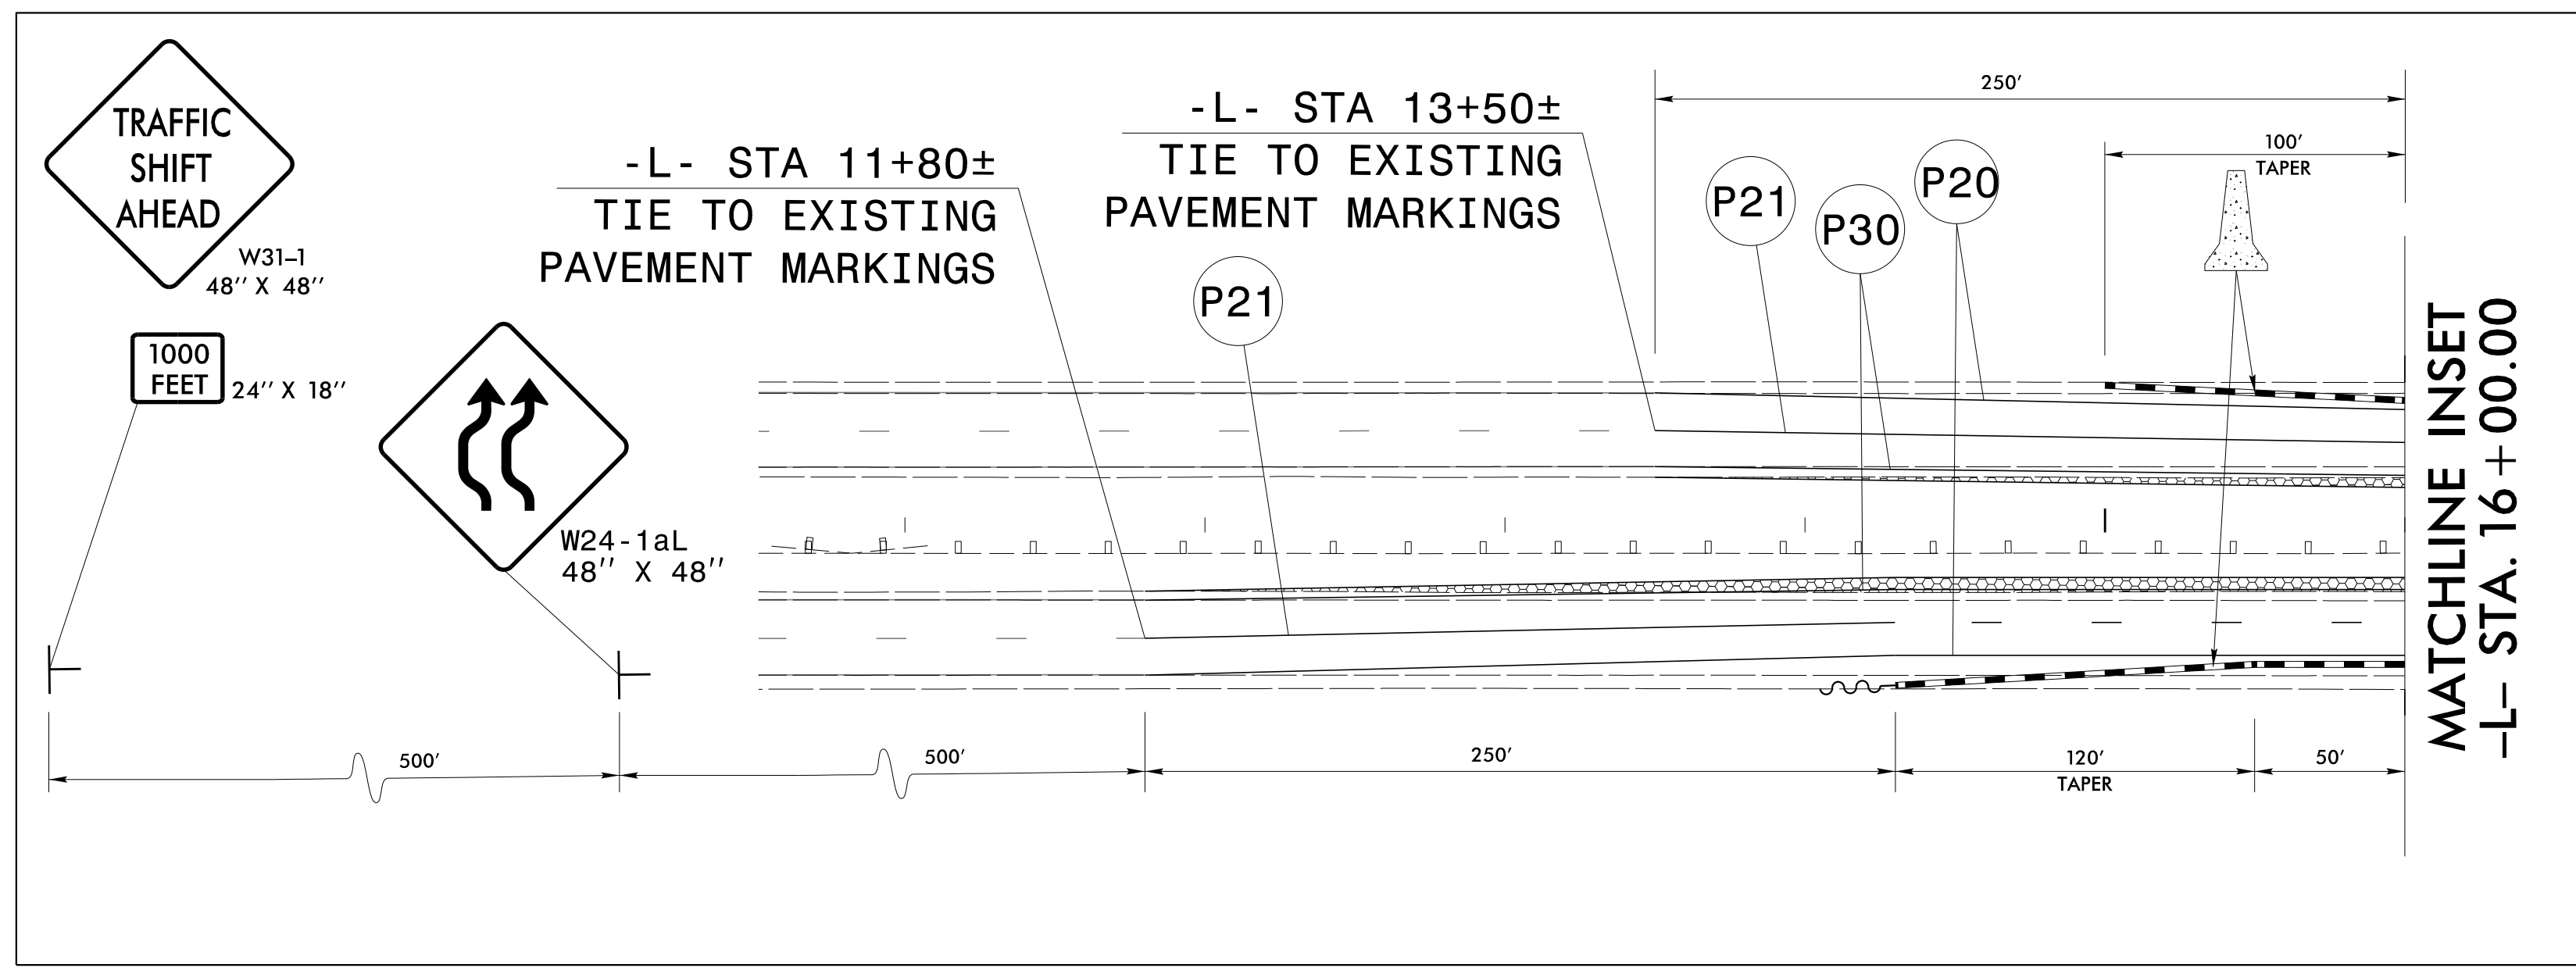


**RS&H**  
8521 SIX FORKS ROAD, SUITE 400  
RALEIGH, NC 27615  
NC FIRM LICENSE No: F-0493

APPROVED: *Jared M. Bond*  
DATE: \_\_\_\_\_

DocuSign by: *Jared M. Bond*  
EFT10591C74F469...

SEAL 040418  
ENGINEER  
JARED M. BOND

**DOCUMENT NOT CONSIDERED FINAL  
UNLESS ALL SIGNATURES COMPLETED**

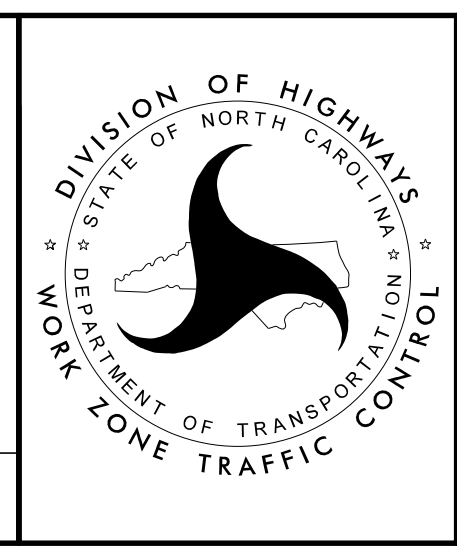

PHASE II STEP 1  
DETAIL

10/6/2022  
R:\TrafficControl\CPAR-5751\TC-TMP-pii-sl-dtl.02.dgn  
User: BondJ