




PROJ. REFERENCE NO.	SHEET NO.
R-5751	TMP-20

KAY 8/31/2011

10+00

15+00

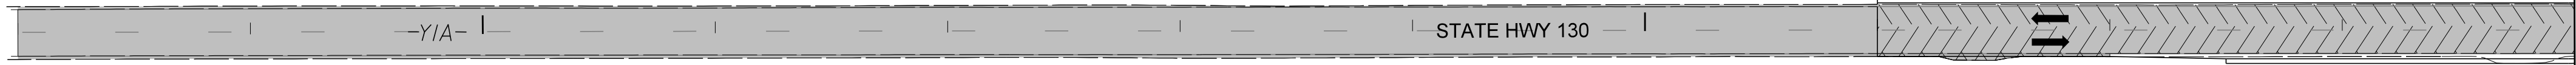

MATCHLINE SHEET TMP-21 -Y1A- STA. 19+00.00


RS&H

8521 SIX FORKS ROAD, SUITE 400
RALEIGH, NC 27615
NC FIRM LICENSE No: F-0493

APPROVED: *Jared M. Bond*
DocSigned by: EF710591C74F409

DATE: _____

**DOCUMENT NOT CONSIDERED FINAL
UNLESS ALL SIGNATURES COMPLETED**

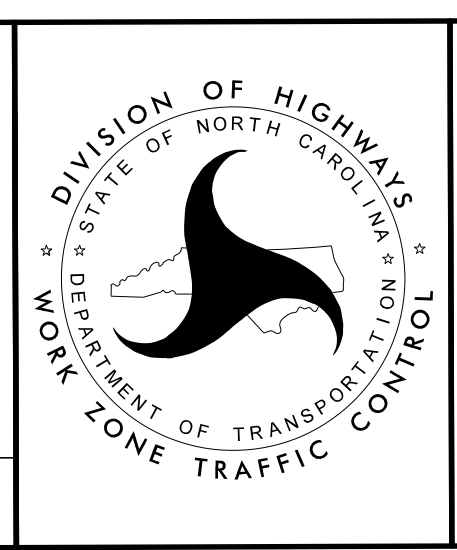

PHASE II STEP 2
DETAIL

10/6/2022 R:\TrafficControl\TC\PAR-5751_TC_TMP_pii.s2.dtl_06.dgn User: BondJ