

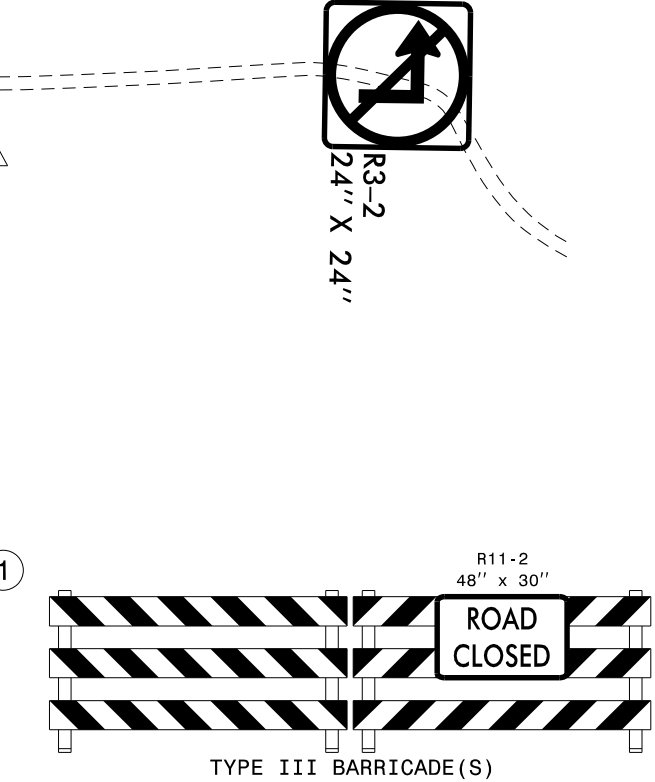
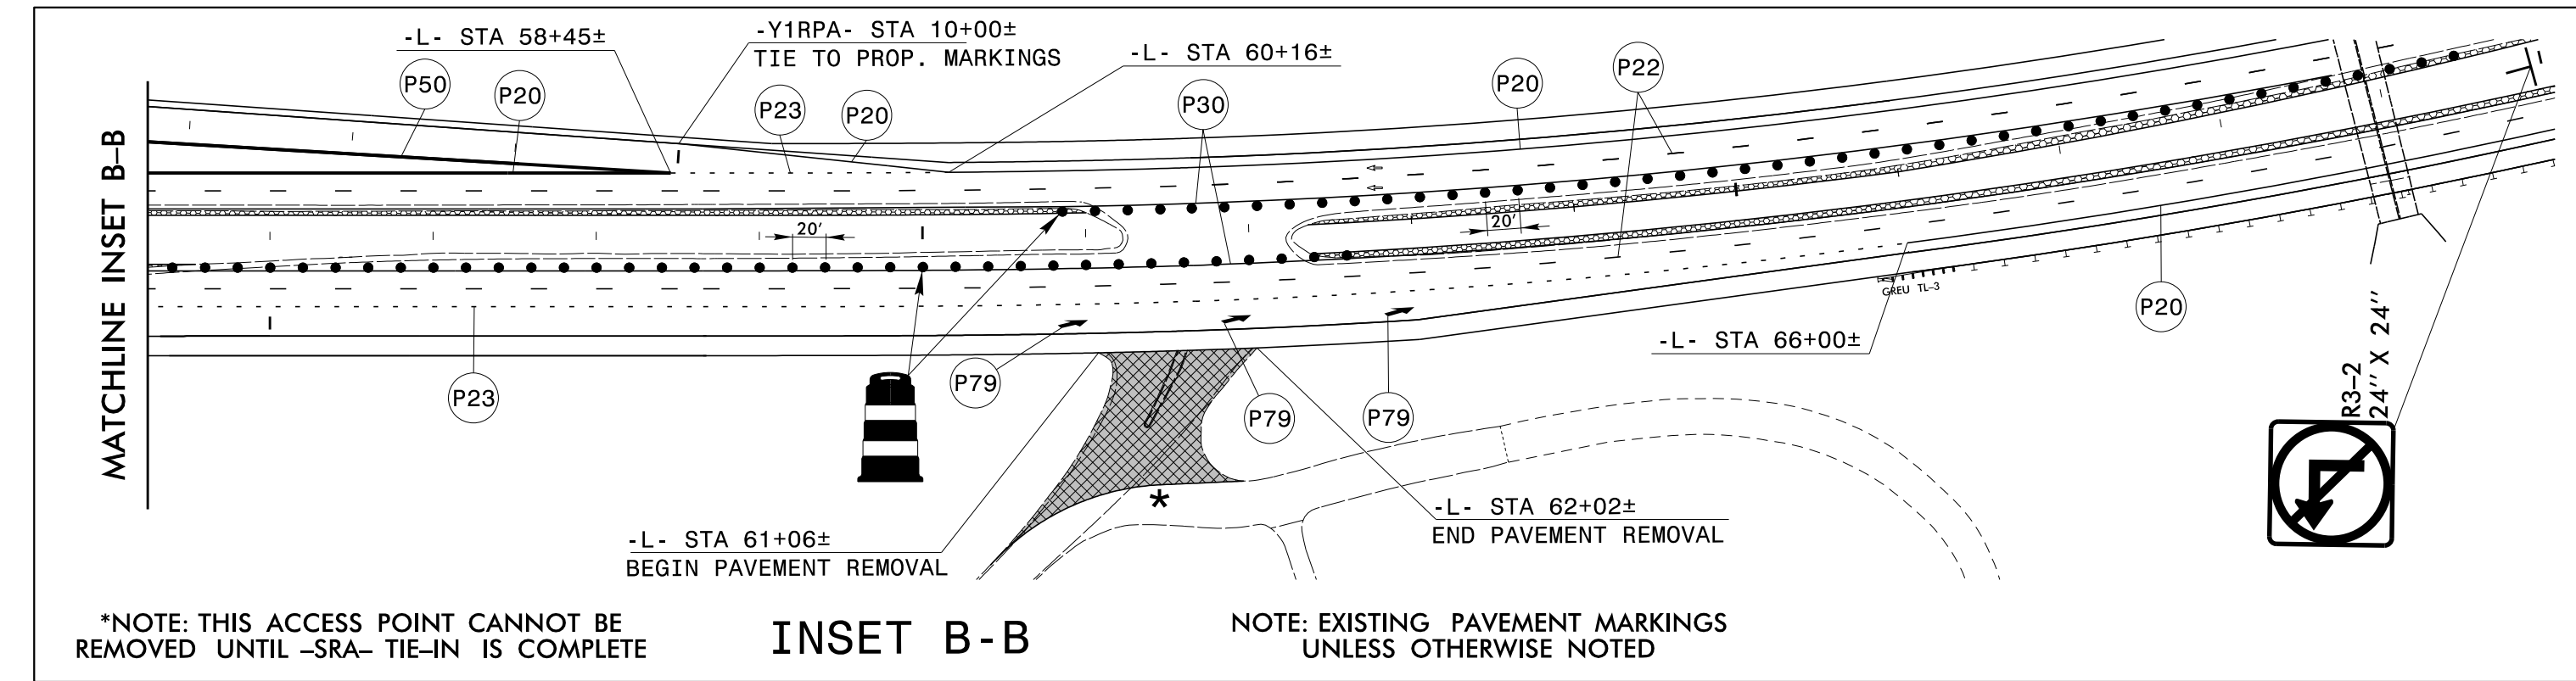
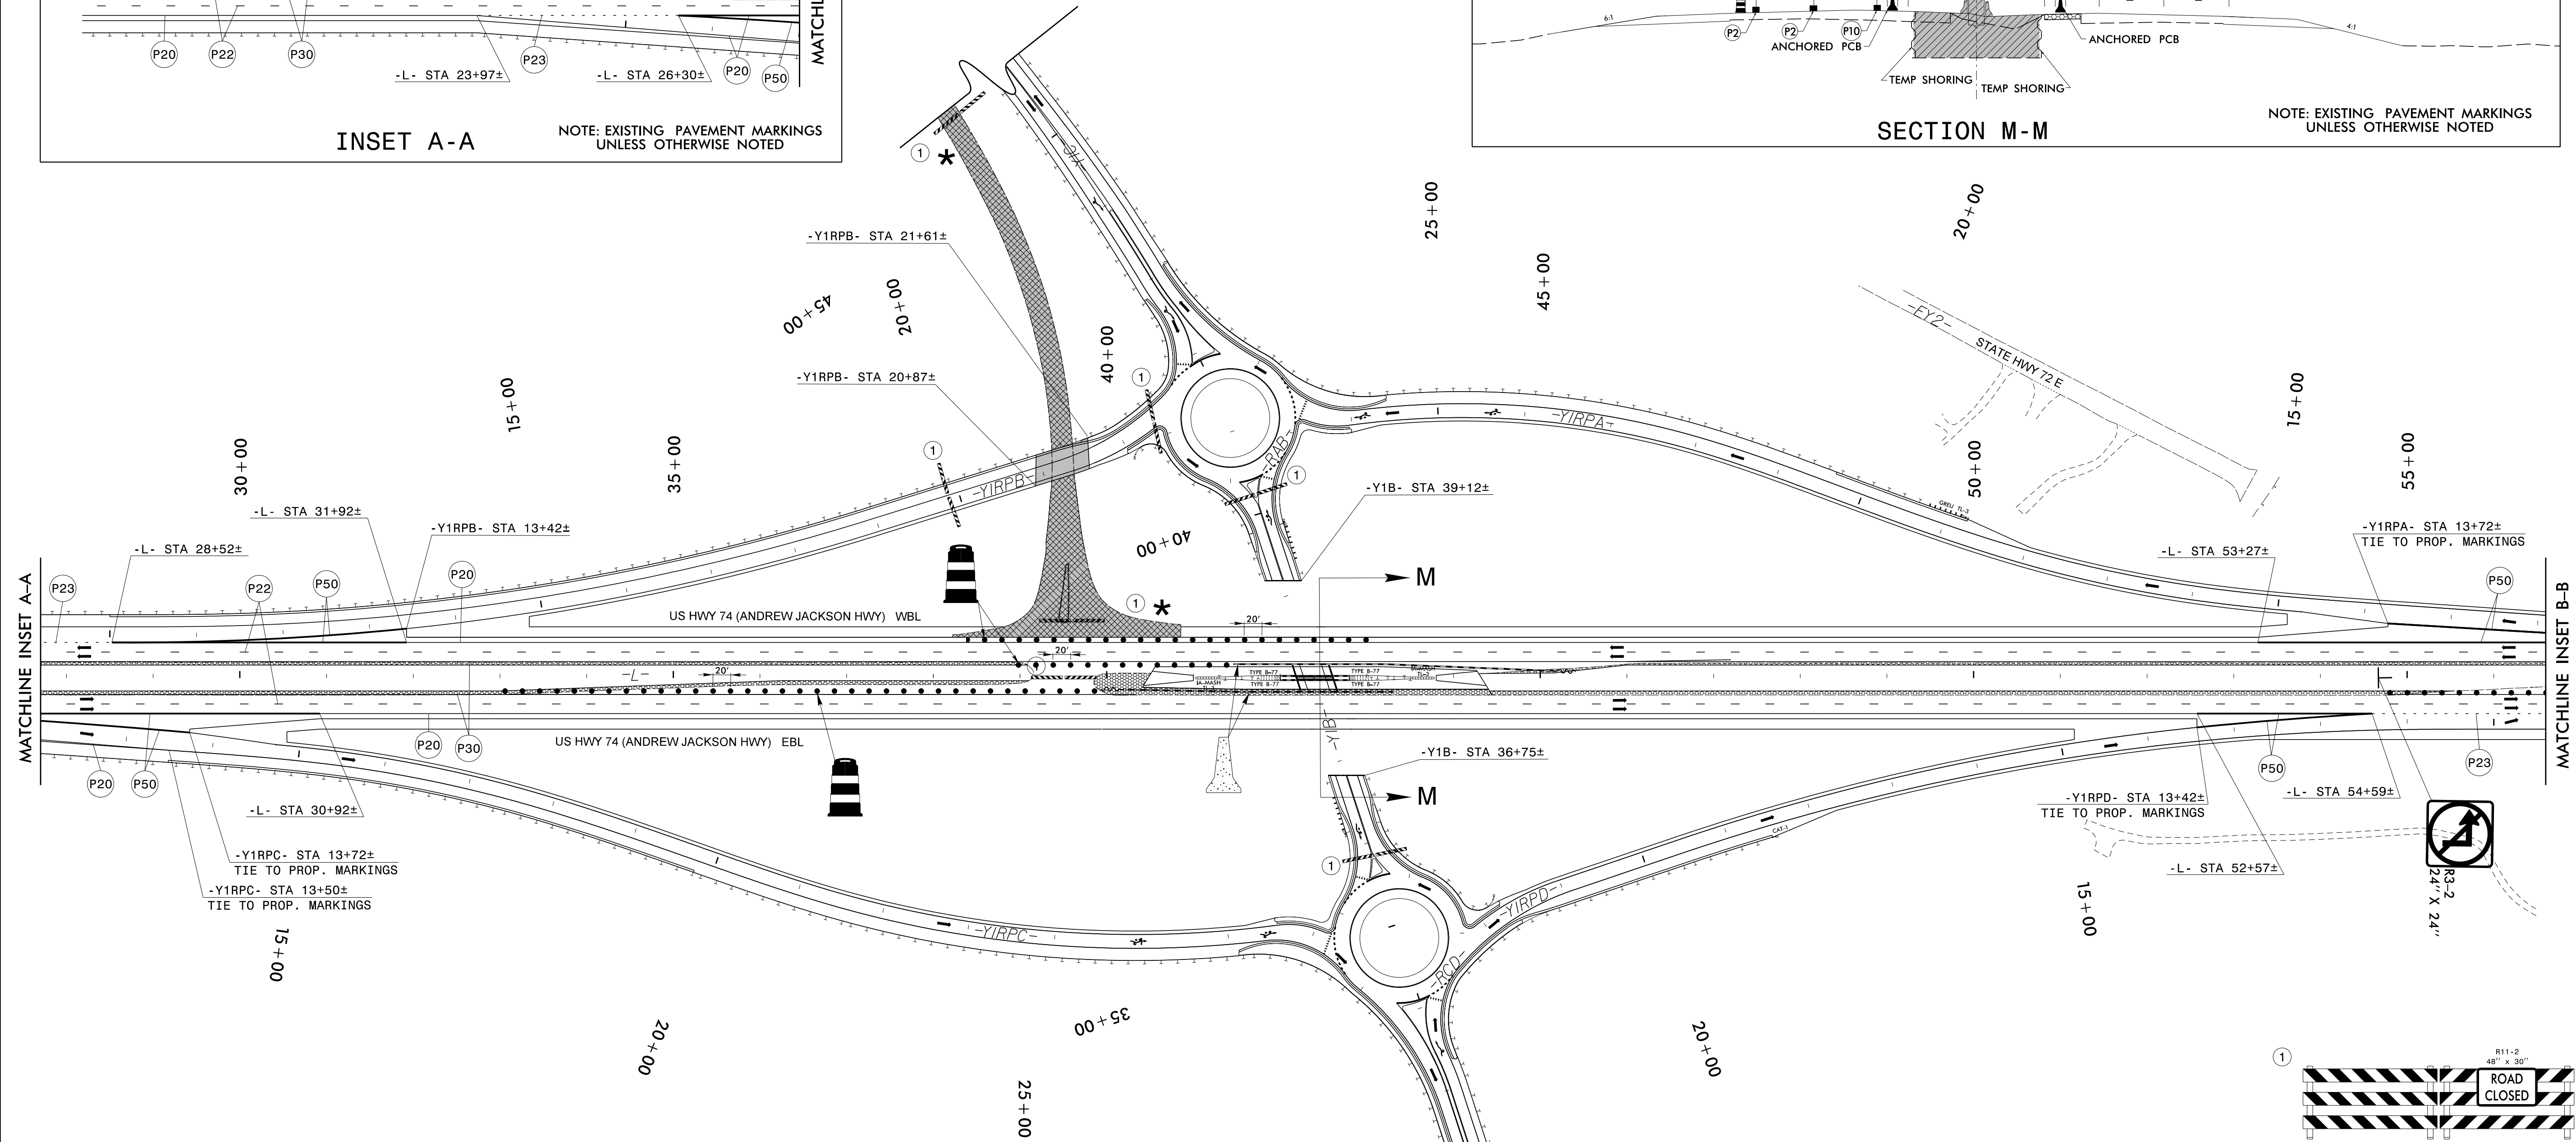


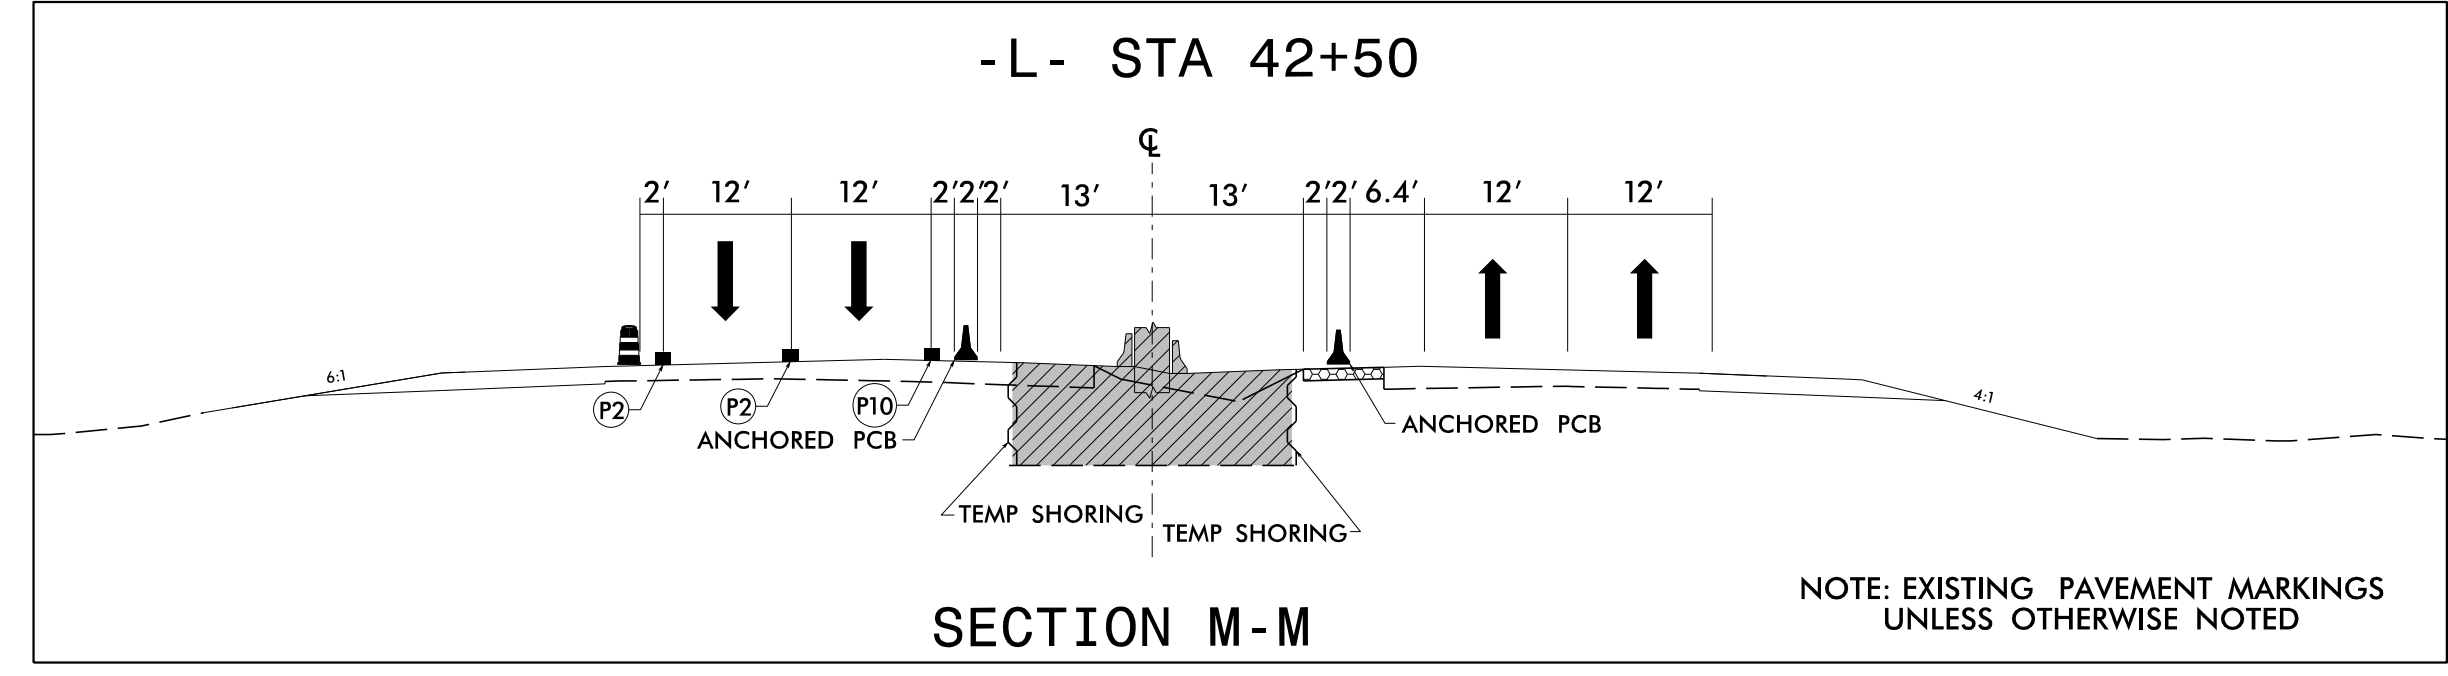

PROJ. REFERENCE NO.	SHEET NO.
R-5751	TMP-24

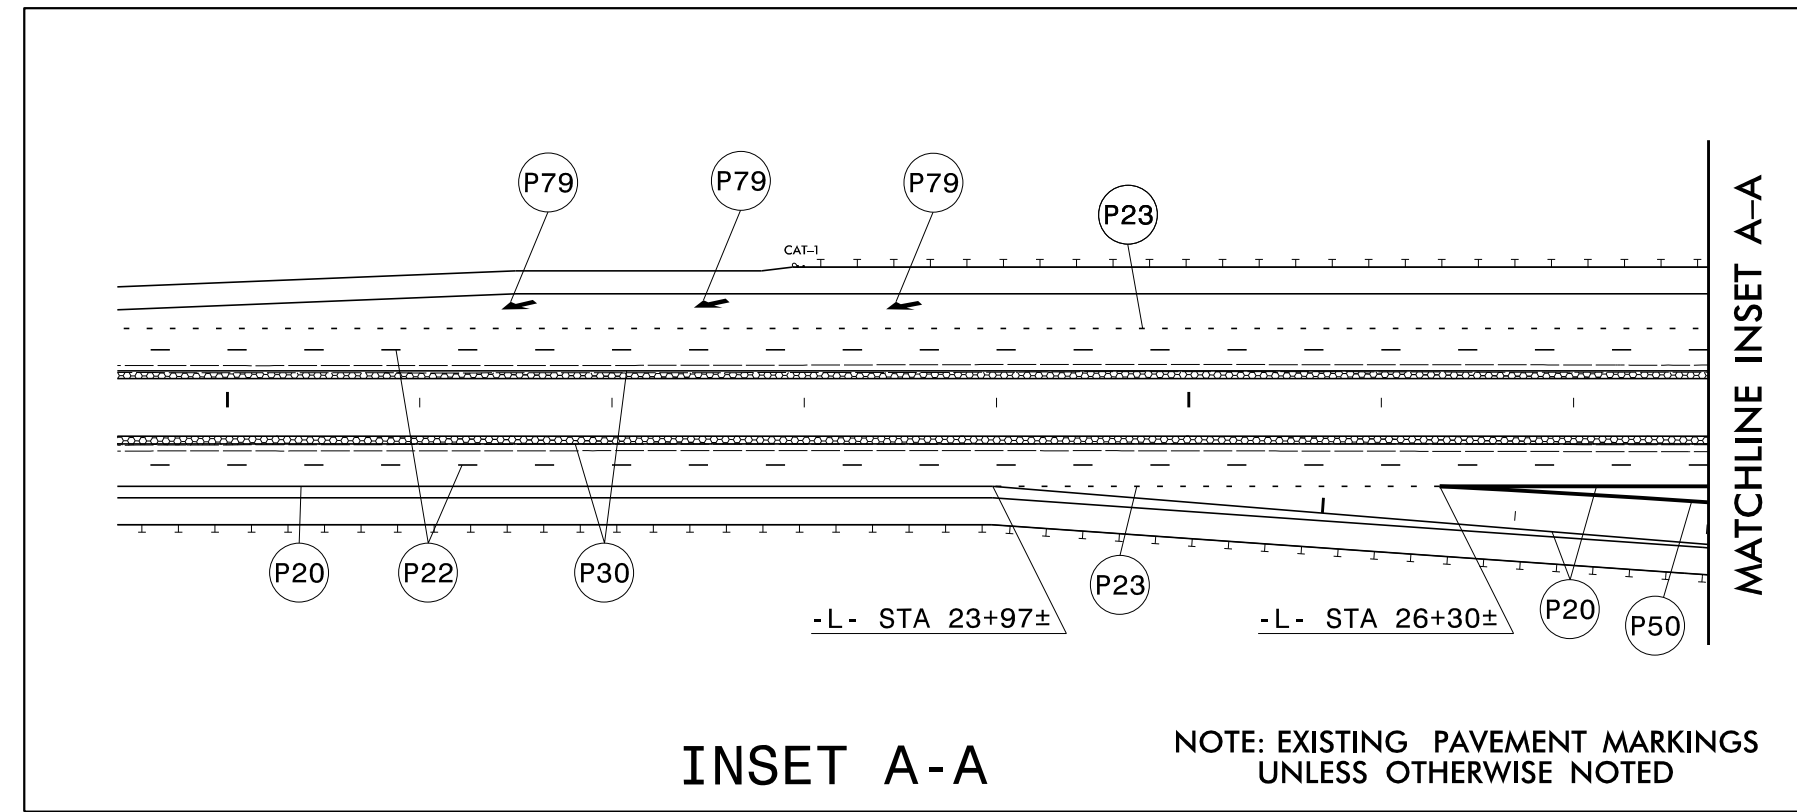

* SEE NORTH CREEK RD., DETOUR (SHEET TMP-2B) AND RSD 1101.03 (SHEET 1 OF 9) FOR COMPLETE DETOUR SIGNING


RS&H
8521 SIX FORKS ROAD, SUITE 400
RALEIGH, NC 27615
NC FIRM LICENSE No: F-0493

APPROVED: *Jared M. Bond*
DATE: _____

DocuSign by: *Jared M. Bond*
EFT10591C74F469...

SEAL
040418
ENGINEER
JARED M. BOND

**DOCUMENT NOT CONSIDERED FINAL
UNLESS ALL SIGNATURES COMPLETED**

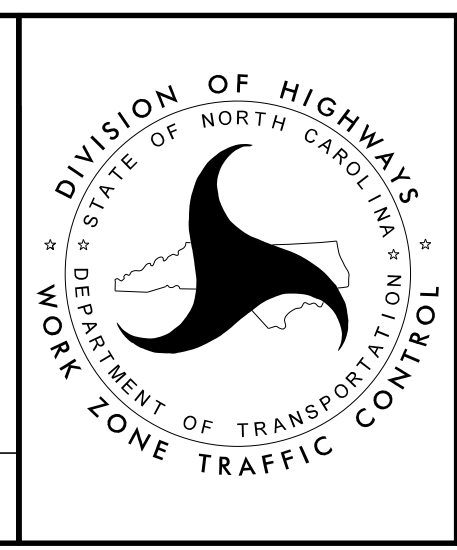

**PHASE II STEP 3
DETAIL**

10/6/2022
R:\TrafficControl\CPAR-5751\TC-TMP-pii.s3.dtl.03.dgn
User: BondJ