


6/23/16

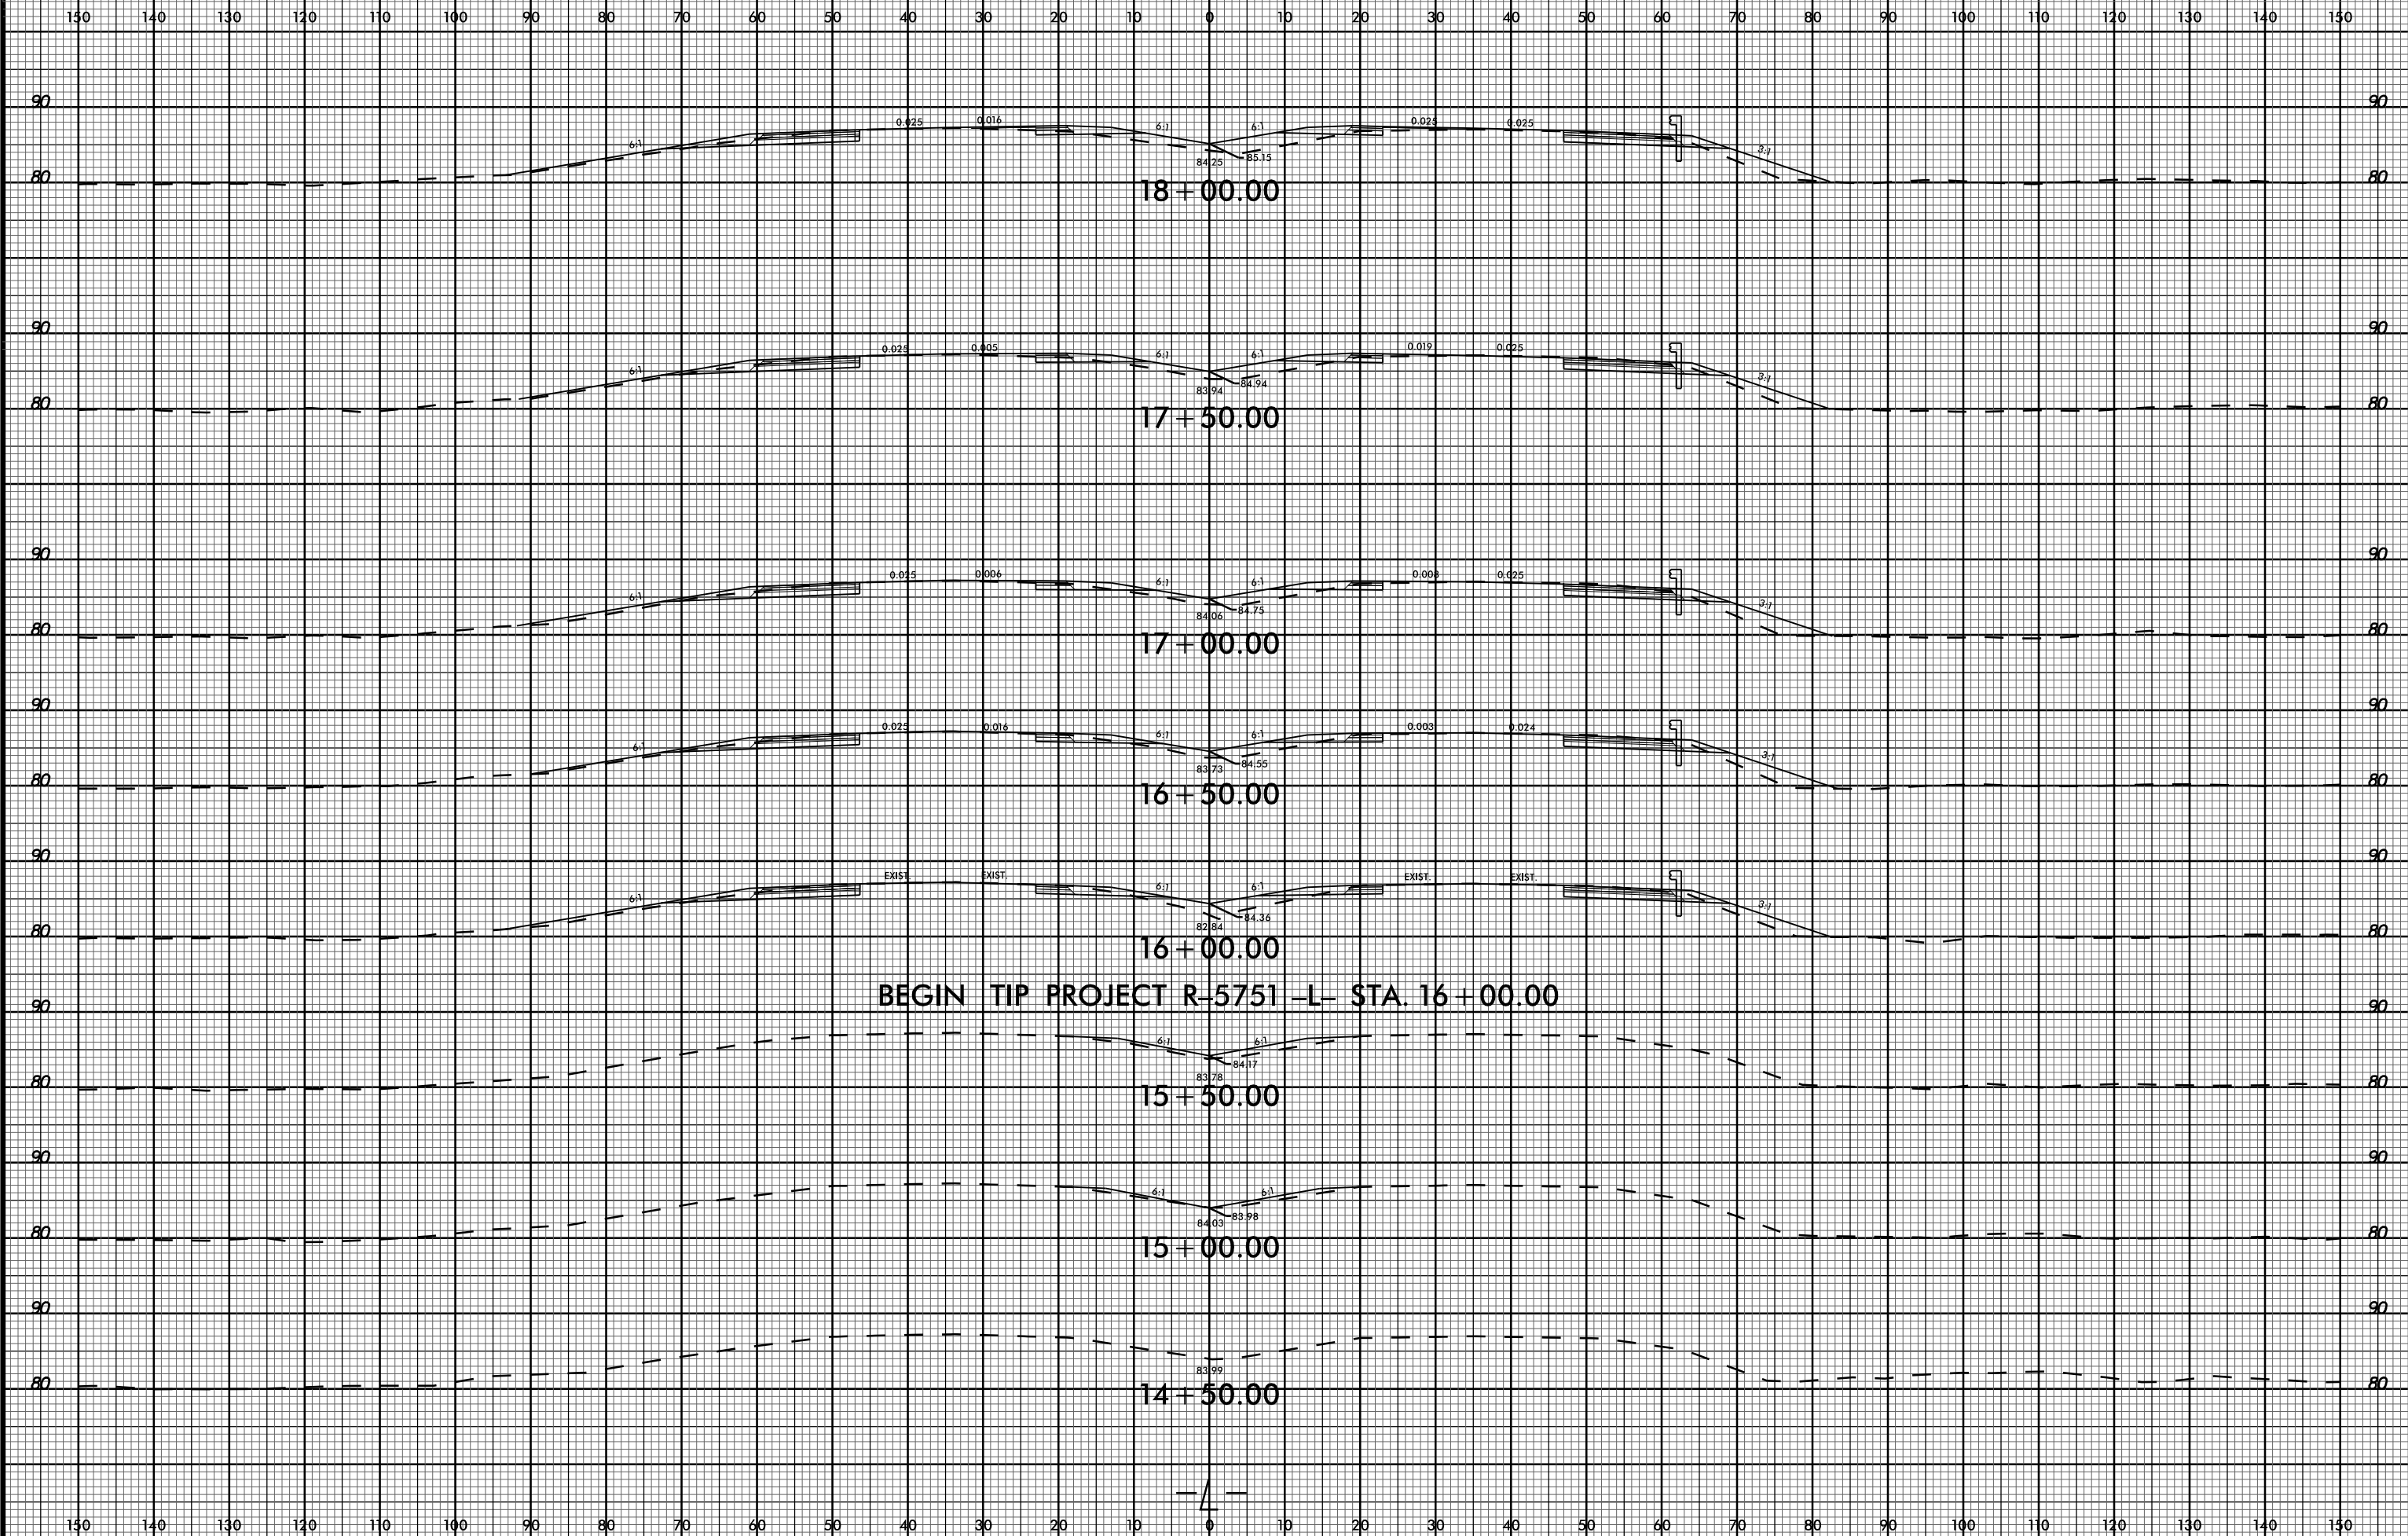

05-OCT-2022 13:23 R:\Projects\Corridor Modeling\R-5751_Rdy_xpl.L.dgn \$\$\$USER\$\$\$