

6/23/16


RS&H 8521 SIX FORKS ROAD, SUITE 400
RALEIGH, NC 27615
NC FIRM LICENSE NO. F-0493



PROJ. REFERENCE NO.
R-5751

SHEET NO.
X-21

130 140 130 120 110 100 90 80 70 60 50 40 30 20 10 0 10 20 30 40 50 60 70 80 90 100 110 120 130 140 150

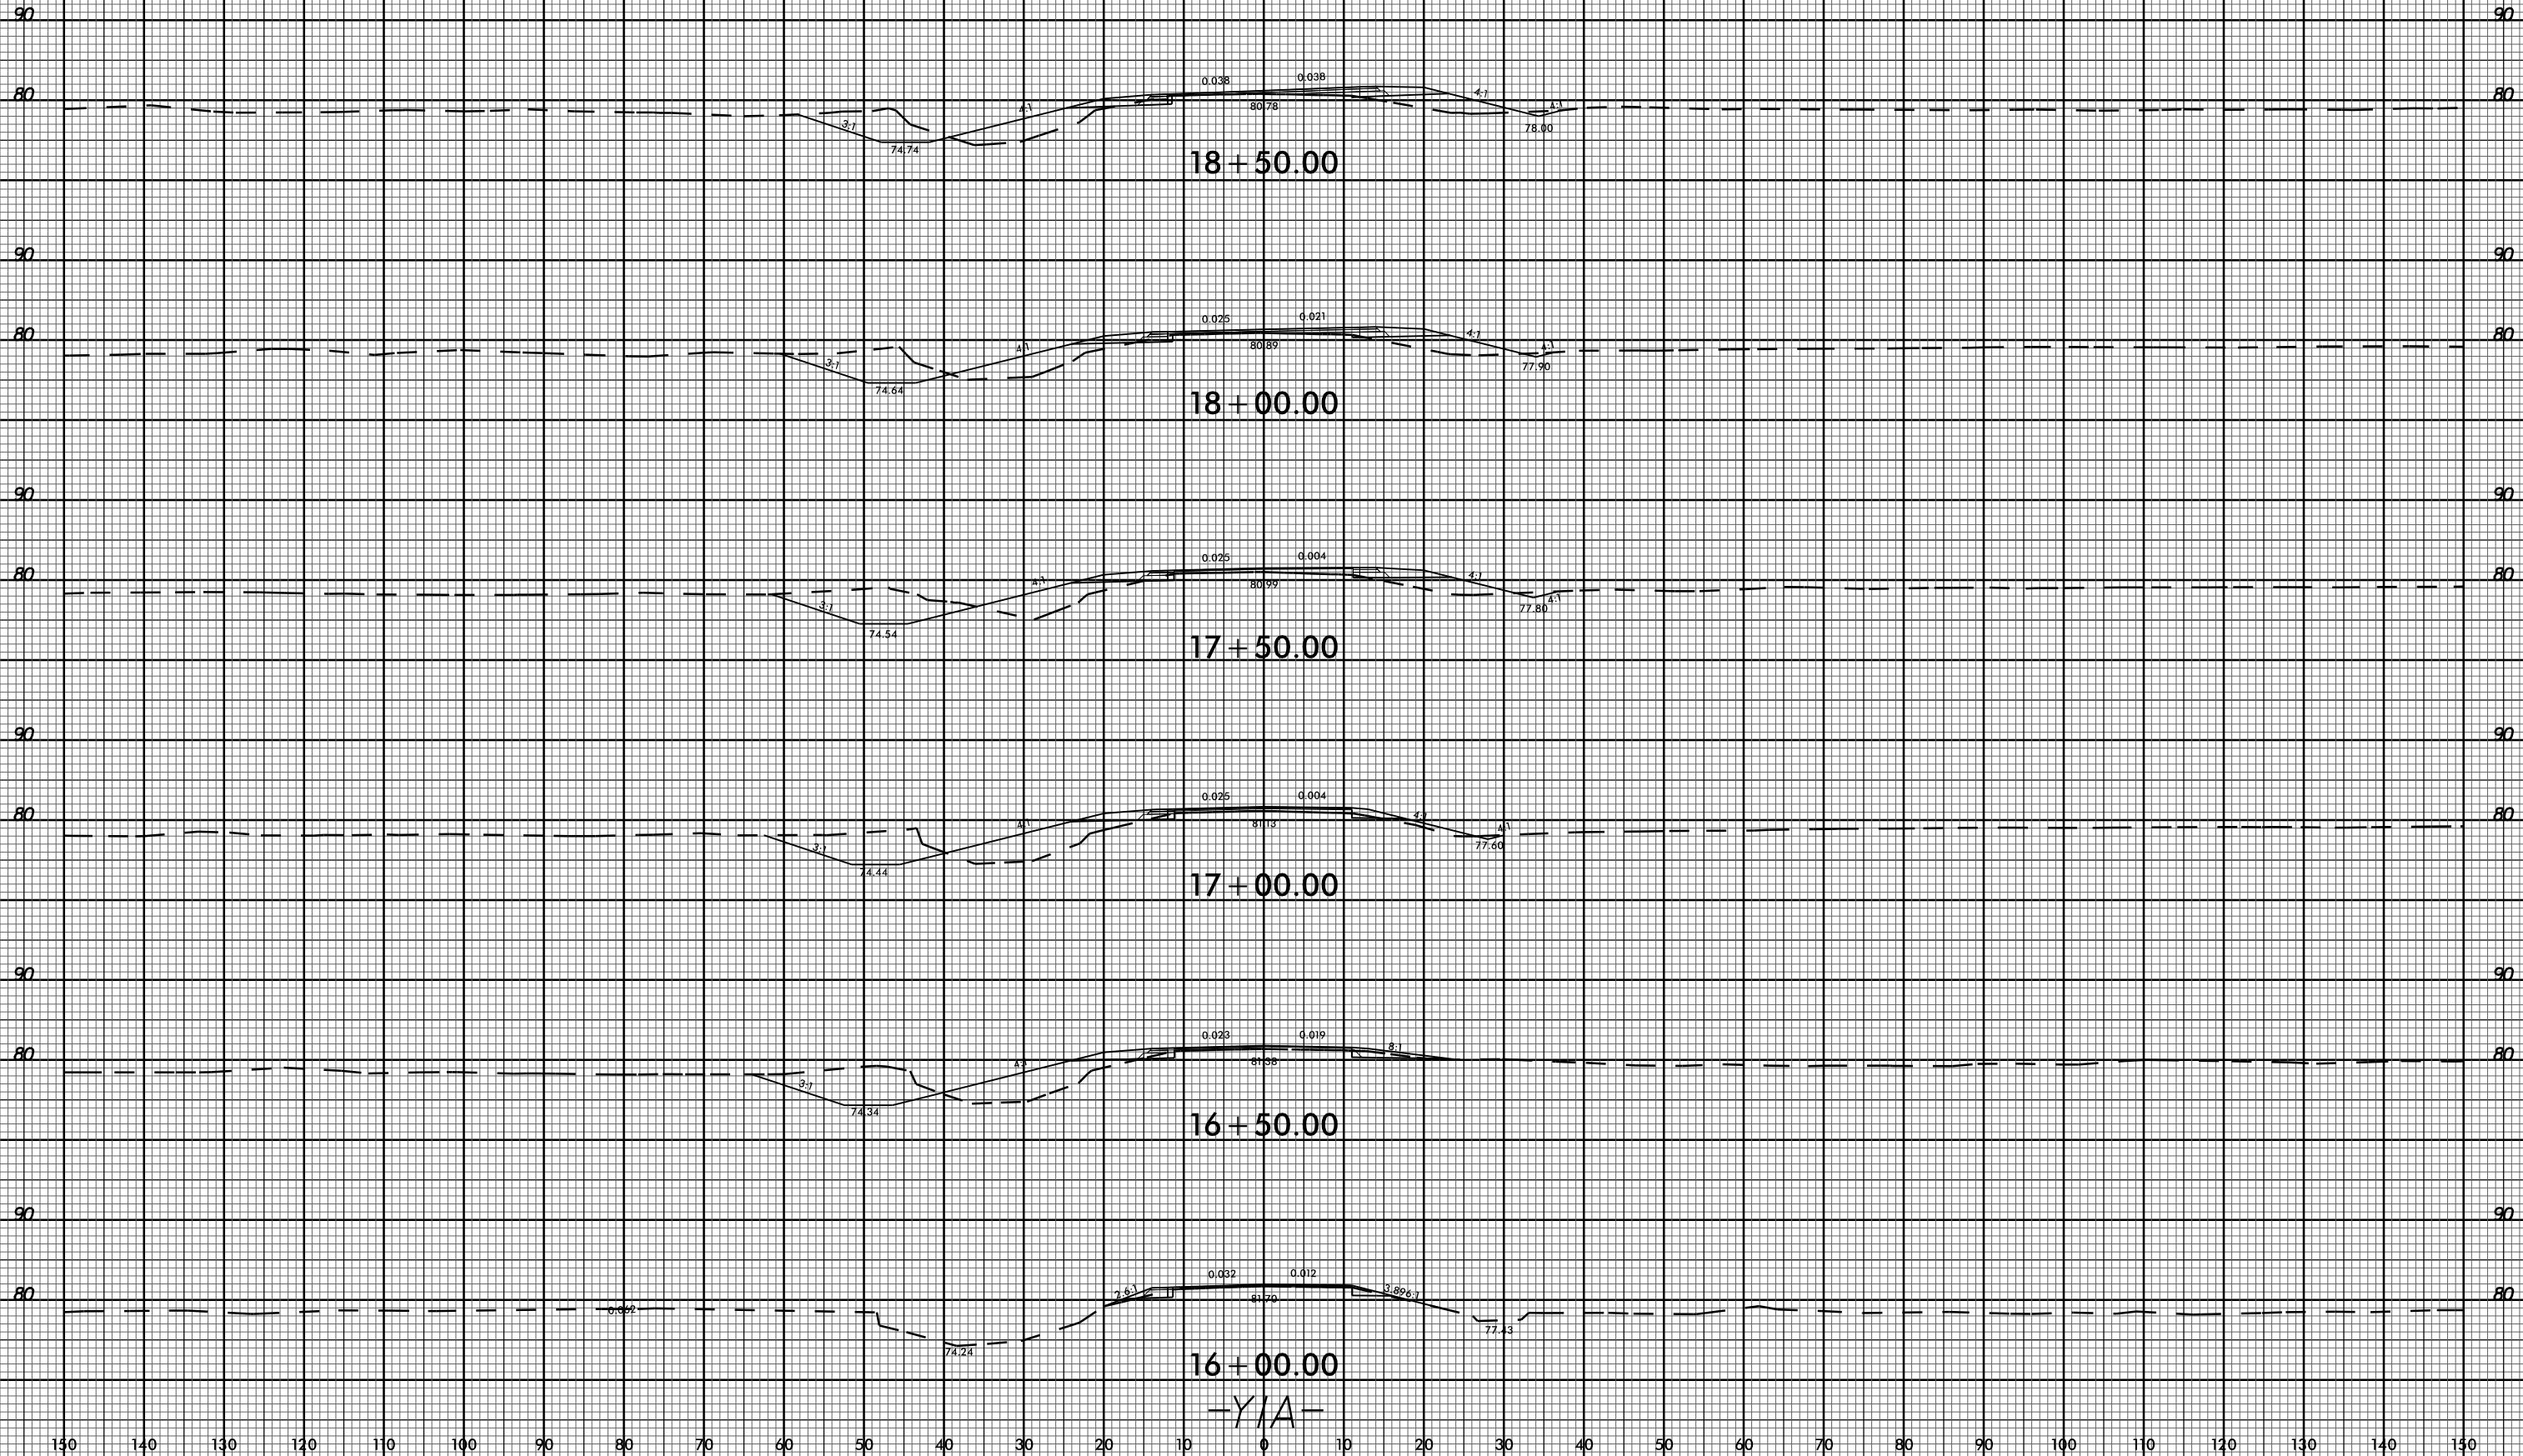

130 140 130 120 110 100 90 80 70 60 50 40 30 20 10 0 10 20 30 40 50 60 70 80 90 100 110 120 130 140 150

05-OCT-2022 13:24
R:\Projects\Corridor Modeling\R-5751_Rdy_xpl_Y1A.dgn
\$\$\$\$\$USERNAME\$\$\$\$\$