


SWAIN COUNTY

| | | | |
|-----------------|-----------------------------|-------------|--------------|
| STATE | STATE PROJECT REFERENCE NO. | SHEET NO. | TOTAL SHEETS |
| N.C. | 2023CPT.14.02.10871 | 2 | |
| STATE PROJ. NO. | F. A. PROJ. NO. | DESCRIPTION | |
| | | | |

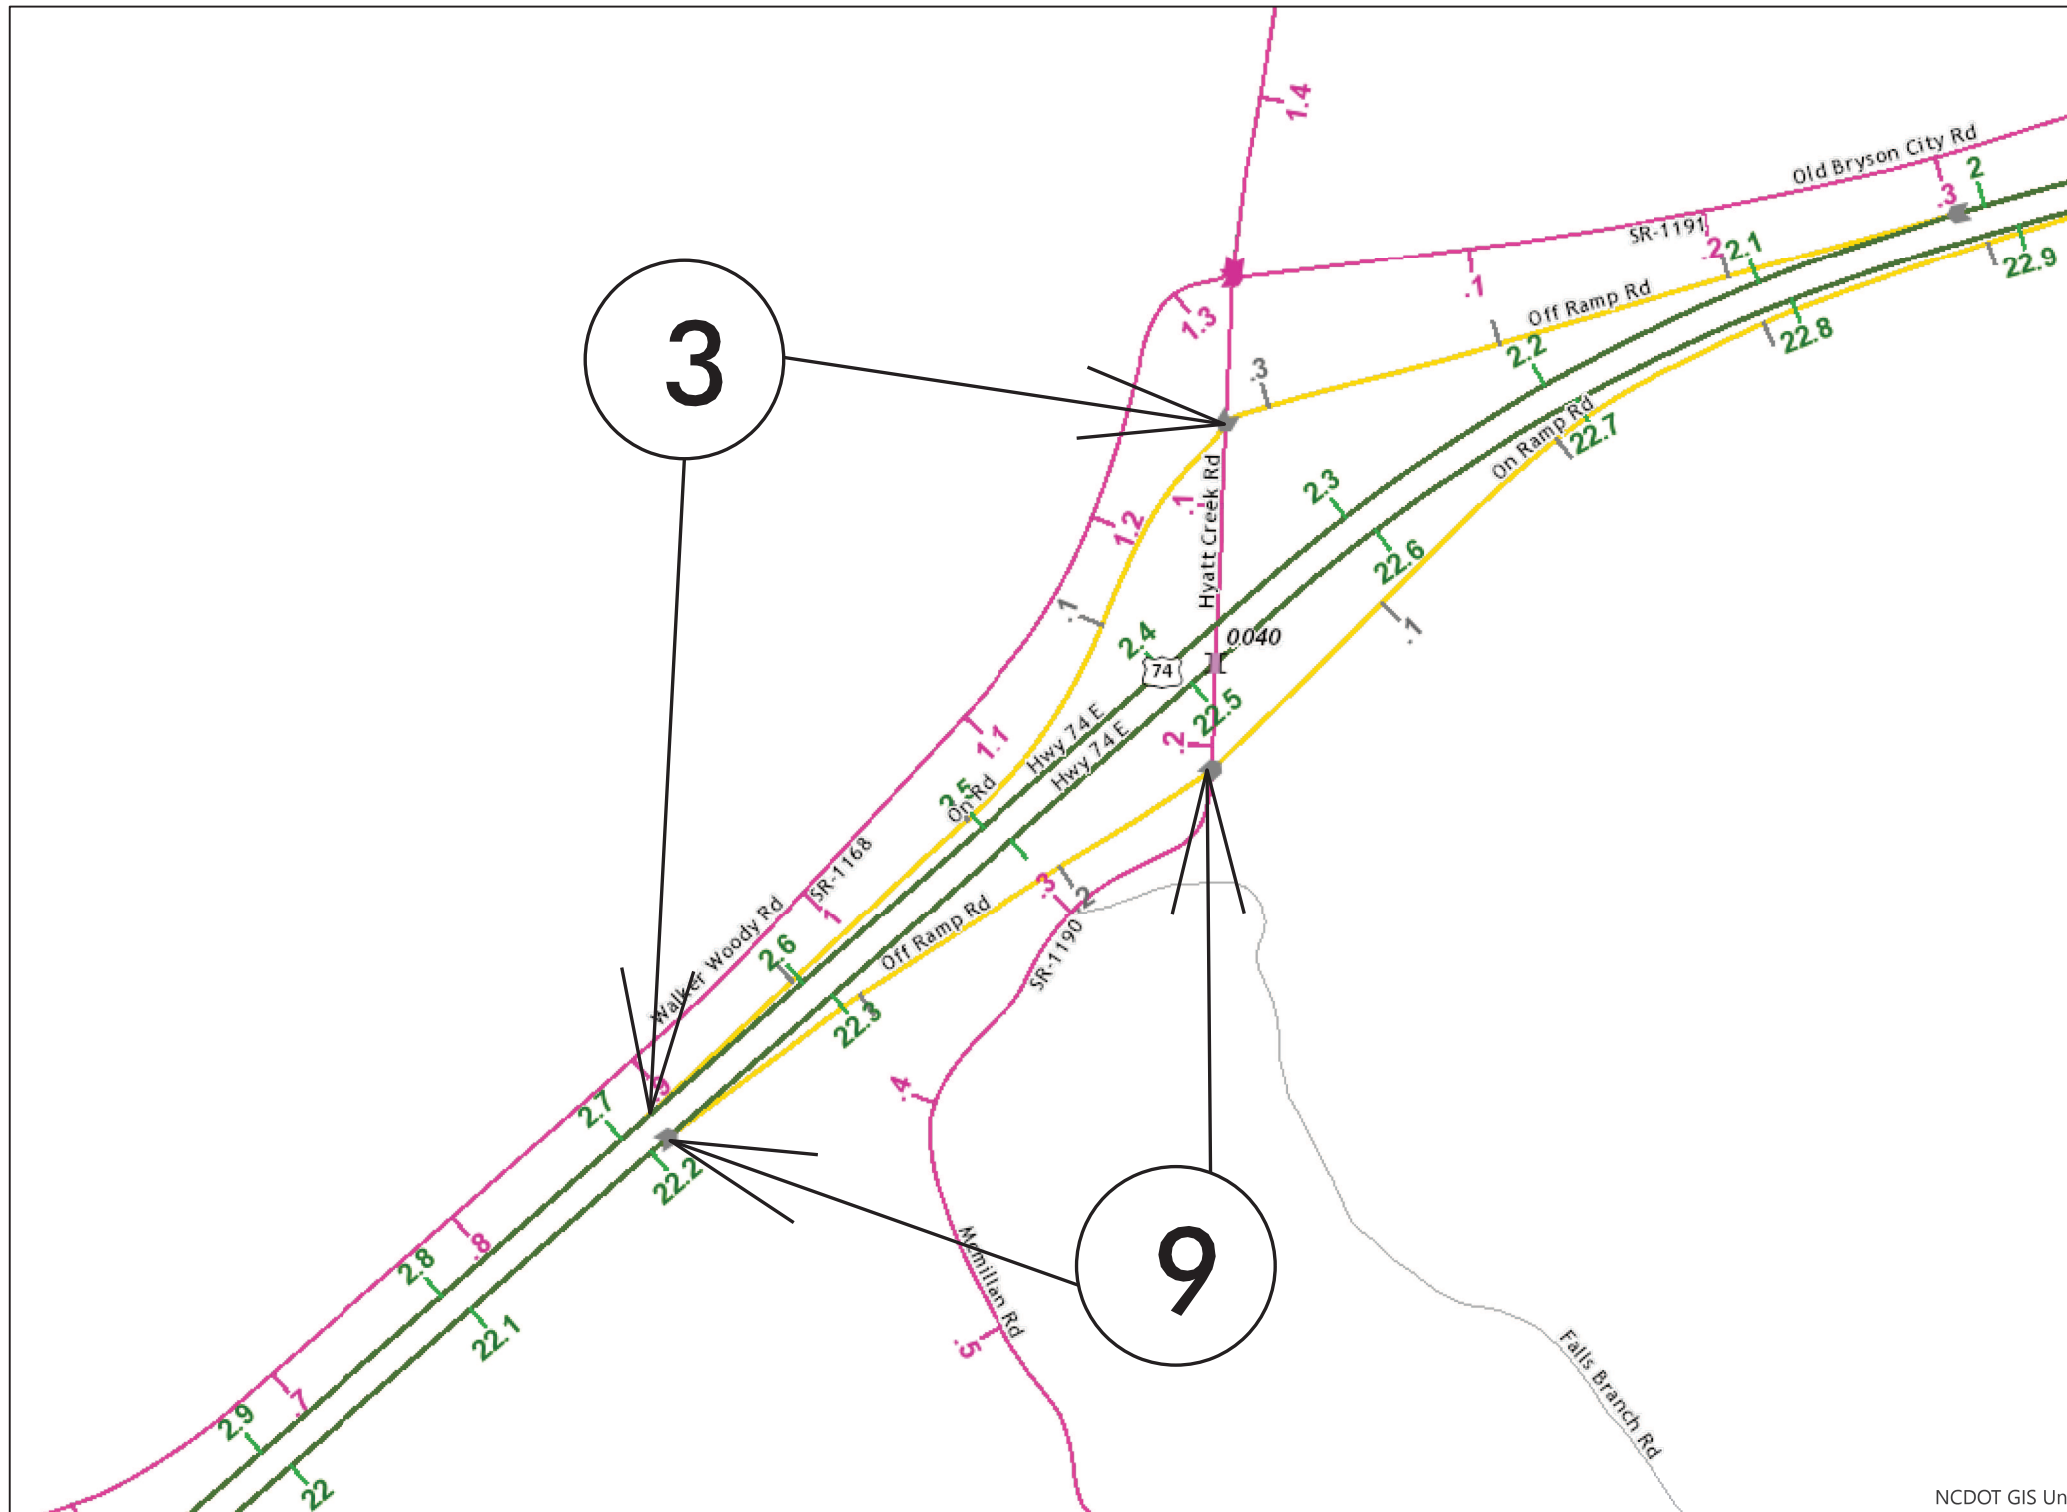

MAP 3



BEG



END

MAP 9



BEG



END

CONTRACT: C204774