
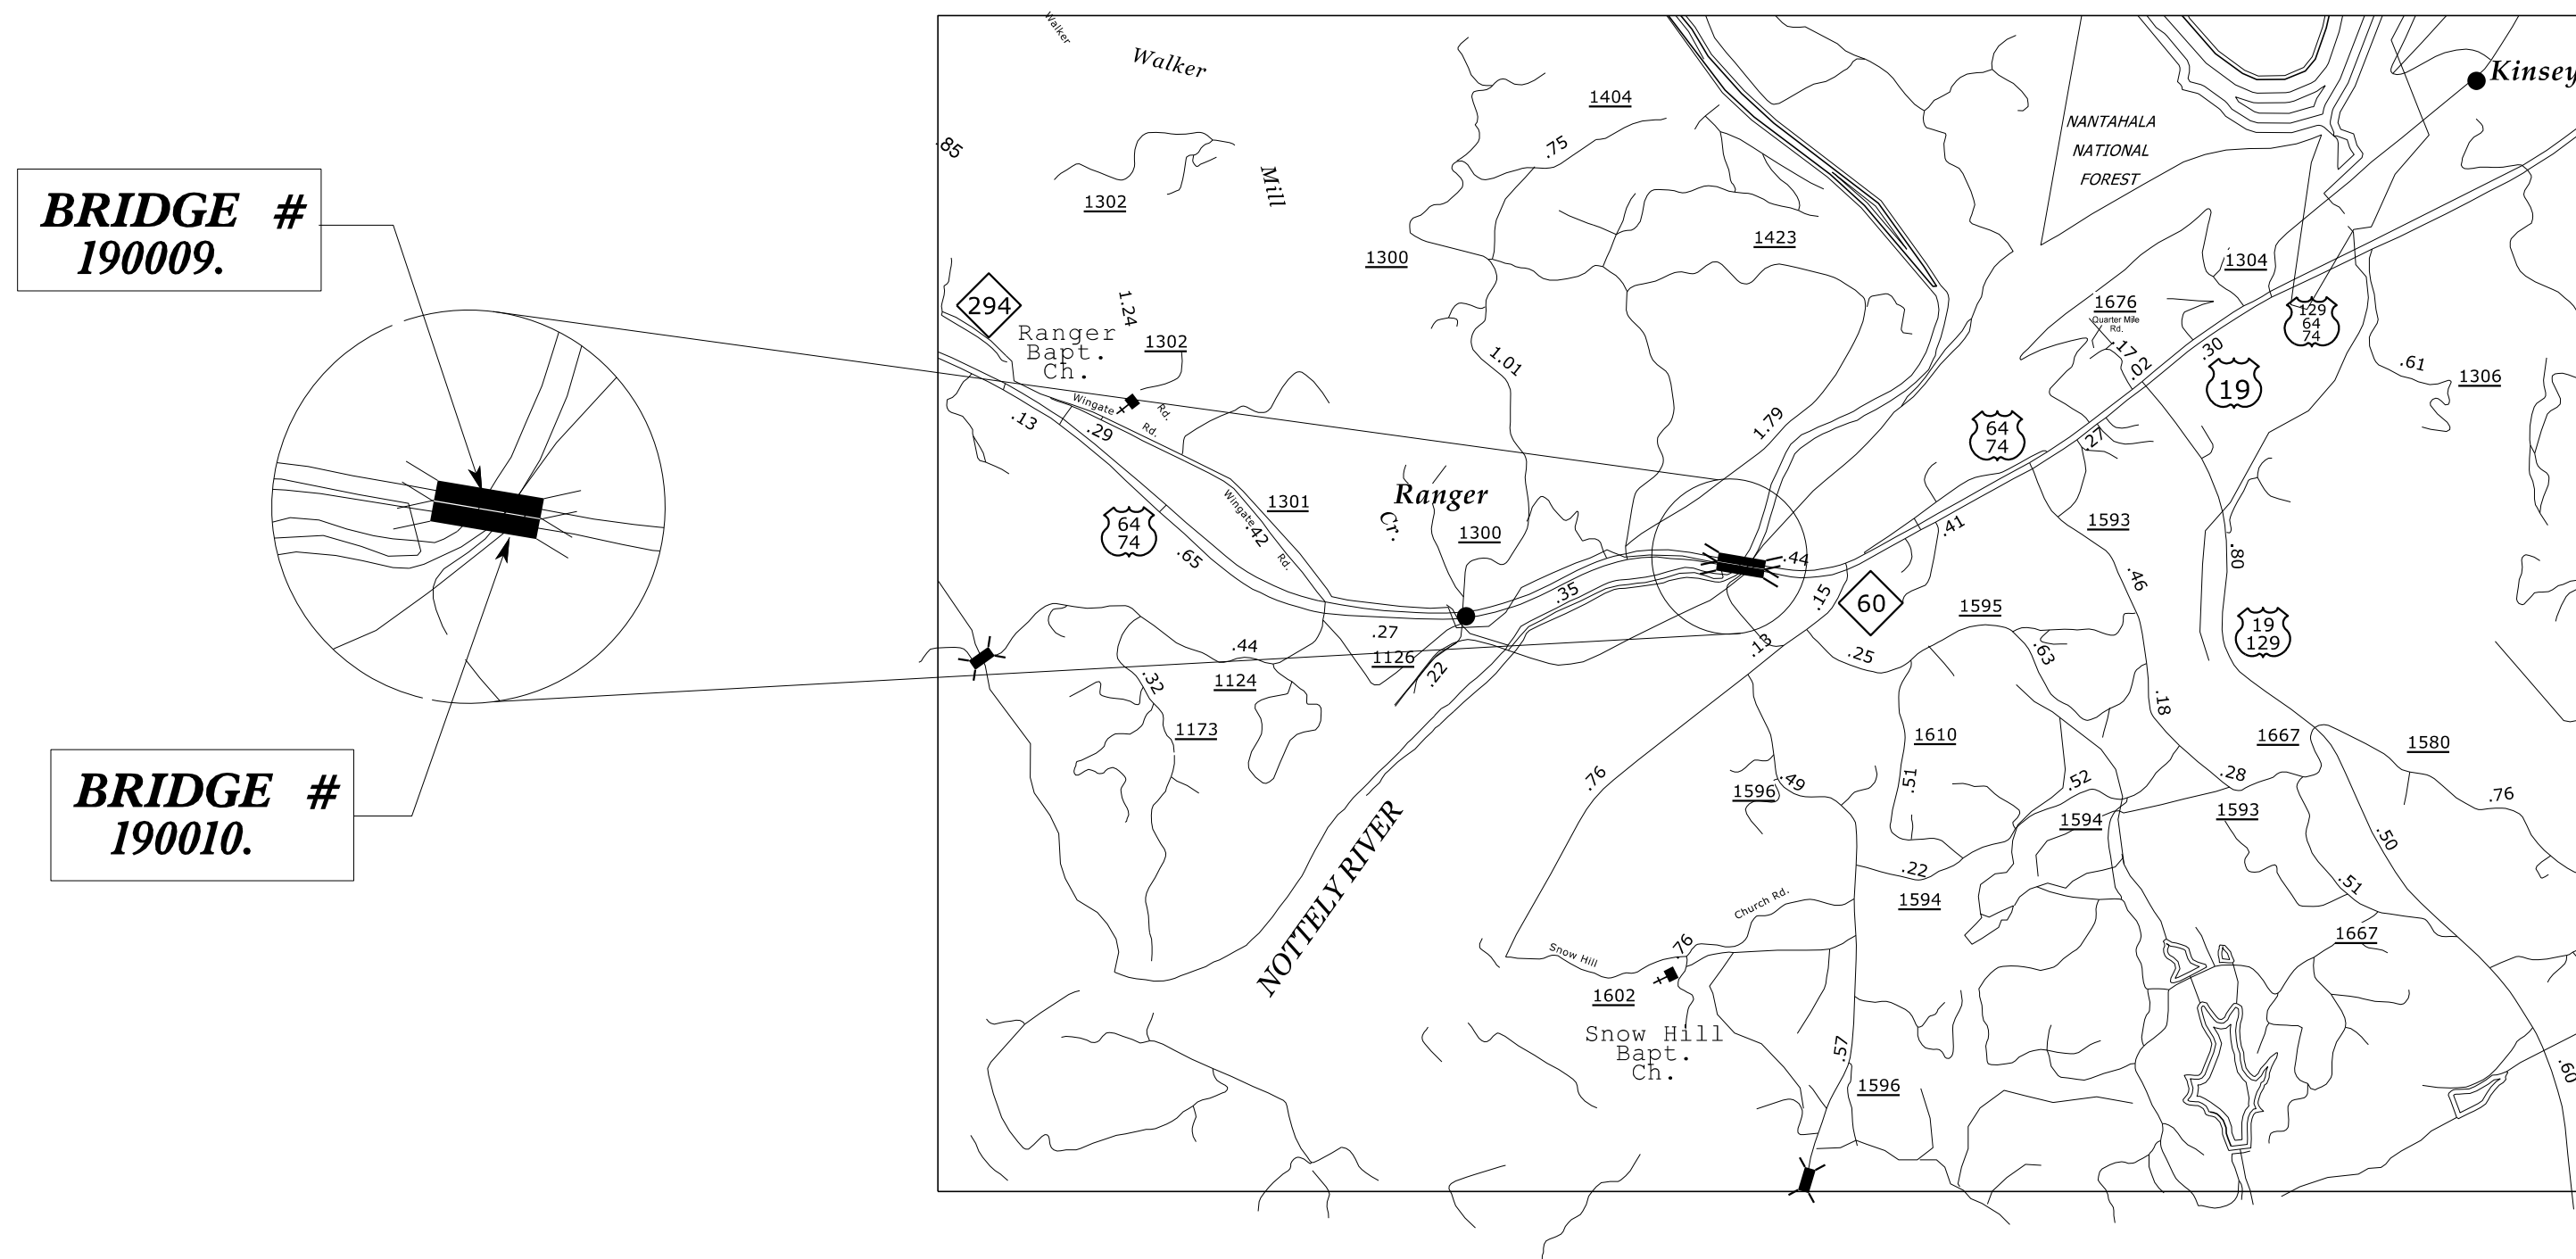


STATE OF NORTH CAROLINA
DIVISION OF HIGHWAYS

TRANSPORTATION MANAGEMENT PLAN

CHEROKEE COUNTY

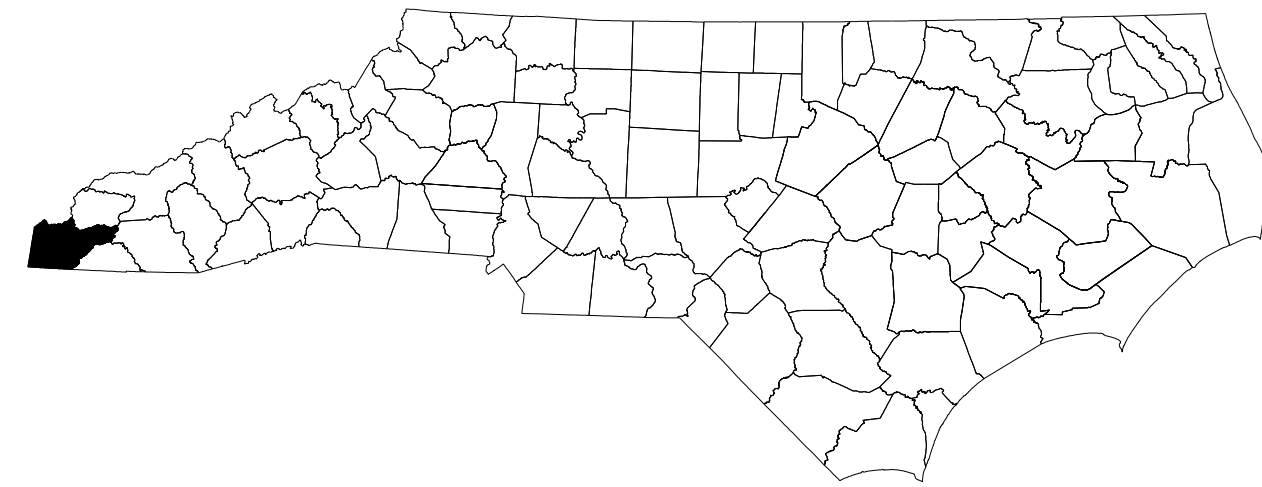

**LOCATION: BRIDGE NO. 190009 ON US 64 & US 74 EBL OVER NOTTELEY RIVER AND GRAVEL RD.
BRIDGE NO. 190010 ON US 64 & US 74 WBL OVER NOTTELEY RIVER AND GRAVEL RD.**

TYPE OF WORK: BRIDGE PRESERVATION - DECK REPAIR, LATEX MODIFIED CONCRETE (LMC) OVERLAY, FOAM JOINT SEALS FOR PRESERVATION, LINK SLAB FOR PRESERVATION, REPAIRS TO PRESTRESSED CONCRETE GIRDERS, PAINTING EXISTING WEATHERING STEEL BEAM ENDS, PAINTING EXISTING NON WEATHERING STEEL BEAMS, CLEANING AND PAINTING EXISTING BEARING WITH HRCSA, EPOXY COATING CONCRETE GIRDER ENDS, EPOXY COATING AND DEBRIS REMOVAL FROM TOP OF END BENT AND BENT CAPS, SUBSTRUCTURE REPAIR.


INDEX OF SHEETS	
SHEET NO.	TITLE
TMP-1	TITLE SHEET, VICINITY MAP, AND INDEX OF SHEETS
TMP-1A	LIST OF APPLICABLE ROADWAY STANDARD DRAWINGS, AND LEGEND
TMP-1B	TRANSPORTATION OPERATIONS PLAN: GENERAL NOTES AND PHASING
TMP-2	TYPICAL SECTIONS
TMP-3	PLAN VIEW - TRAFFIC SHIFT

SHEET NO.
TMP-1

15BPR.61


TIP PROJECT:

12/2/2022
N:\Special\15BPR61\TrafficControl\15BPR.61.TC.TMP.L.dgn
User:kdalis

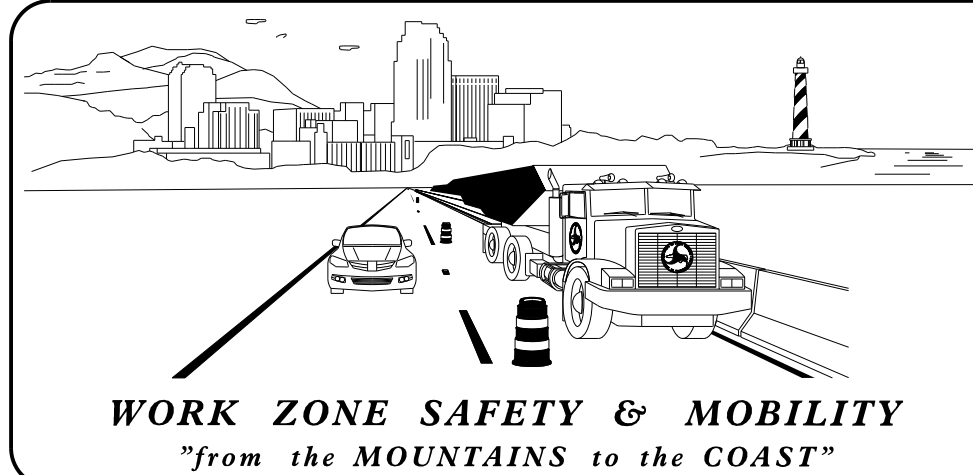

PLANS PREPARED BY:
HABIB A. LAWANDOS

NCDOT CONTACTS:
ZACHARY T. CLARK, P.E.
PROJECT ENGINEER
KARMEN E. DAIS, P.E.
PROJECT DESIGN ENGINEER

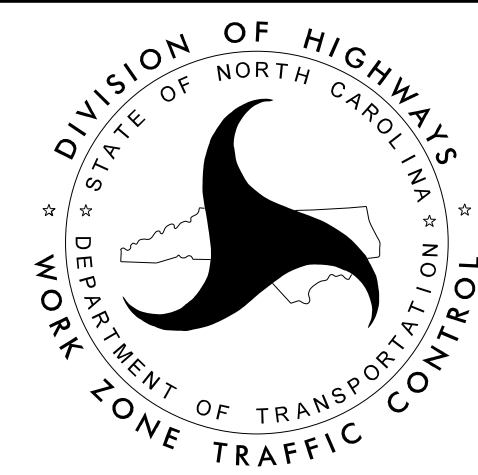

DOCUMENT NOT CONSIDERED FINAL UNLESS ALL SIGNATURES COMPLETED

APPROVED: 
DATE: 01/23/2023

SEAL
