


PROJECT: 15BPR.61

CONTRACT NO.: C204488

STATE OF NORTH CAROLINA

DIVISION OF HIGHWAYS


CHEROKEE COUNTY

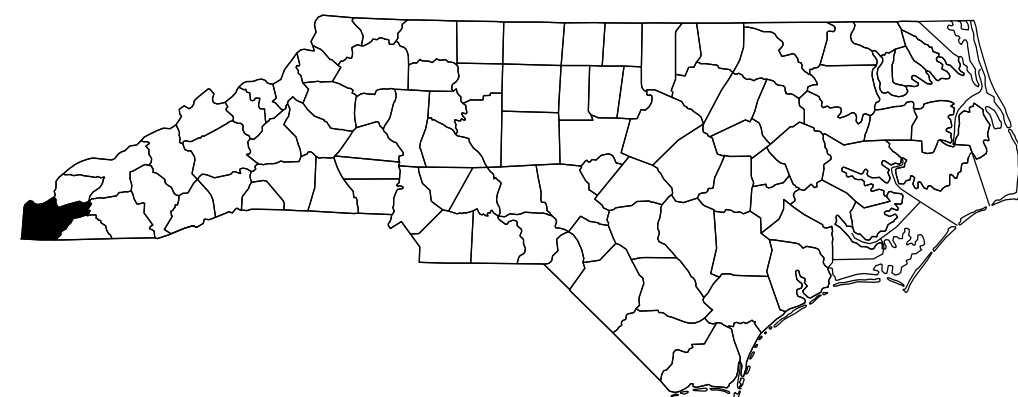

STATE	STATE PROJECT REFERENCE NO.	SHEET NO.	TOTAL SHEETS
N.C.	15BPR.61	1	
STATE PROJ. NO.	P.A. PROJ. NO.	DESCRIPTION	
15BPR.61	-	P.E.	
15BPR.61	-	CONST.	

LOCATION: BRIDGE NO.190009 ON US 64 & US 74 EBL OVER NOTTELY RIVER AND GRAVEL RD.
BRIDGE NO.190010 ON US 64 & US 74 WBL OVER NOTTELY RIVER AND GRAVEL RD.

TYPE OF WORK: BRIDGE PRESERVATION - ASPHALT MILLING & REPAVING, LATEX MODIFIED CONCRETE (LMC) OVERLAY, DECK REPAIR, FOAM JOINT SEALS FOR PRESERVATION, LINK SLAB FOR PRESERVATION, REPAIRS TO PRESTRESSED CONCRETE GIRDERS, CLEANING AND PAINTING EXISTING WEATHERING STEEL, CLEANING AND PAINTING EXISTING STRUCTURE, CLEANING AND PAINTING EXISTING BEARING WITH HRCSA, EPOXY COATING CONCRETE GIRDER ENDS, EPOXY COATING AND DEBRIS REMOVAL FROM TOP OF END BENT AND BENT CAPS, SUBSTRUCTURE REPAIR.

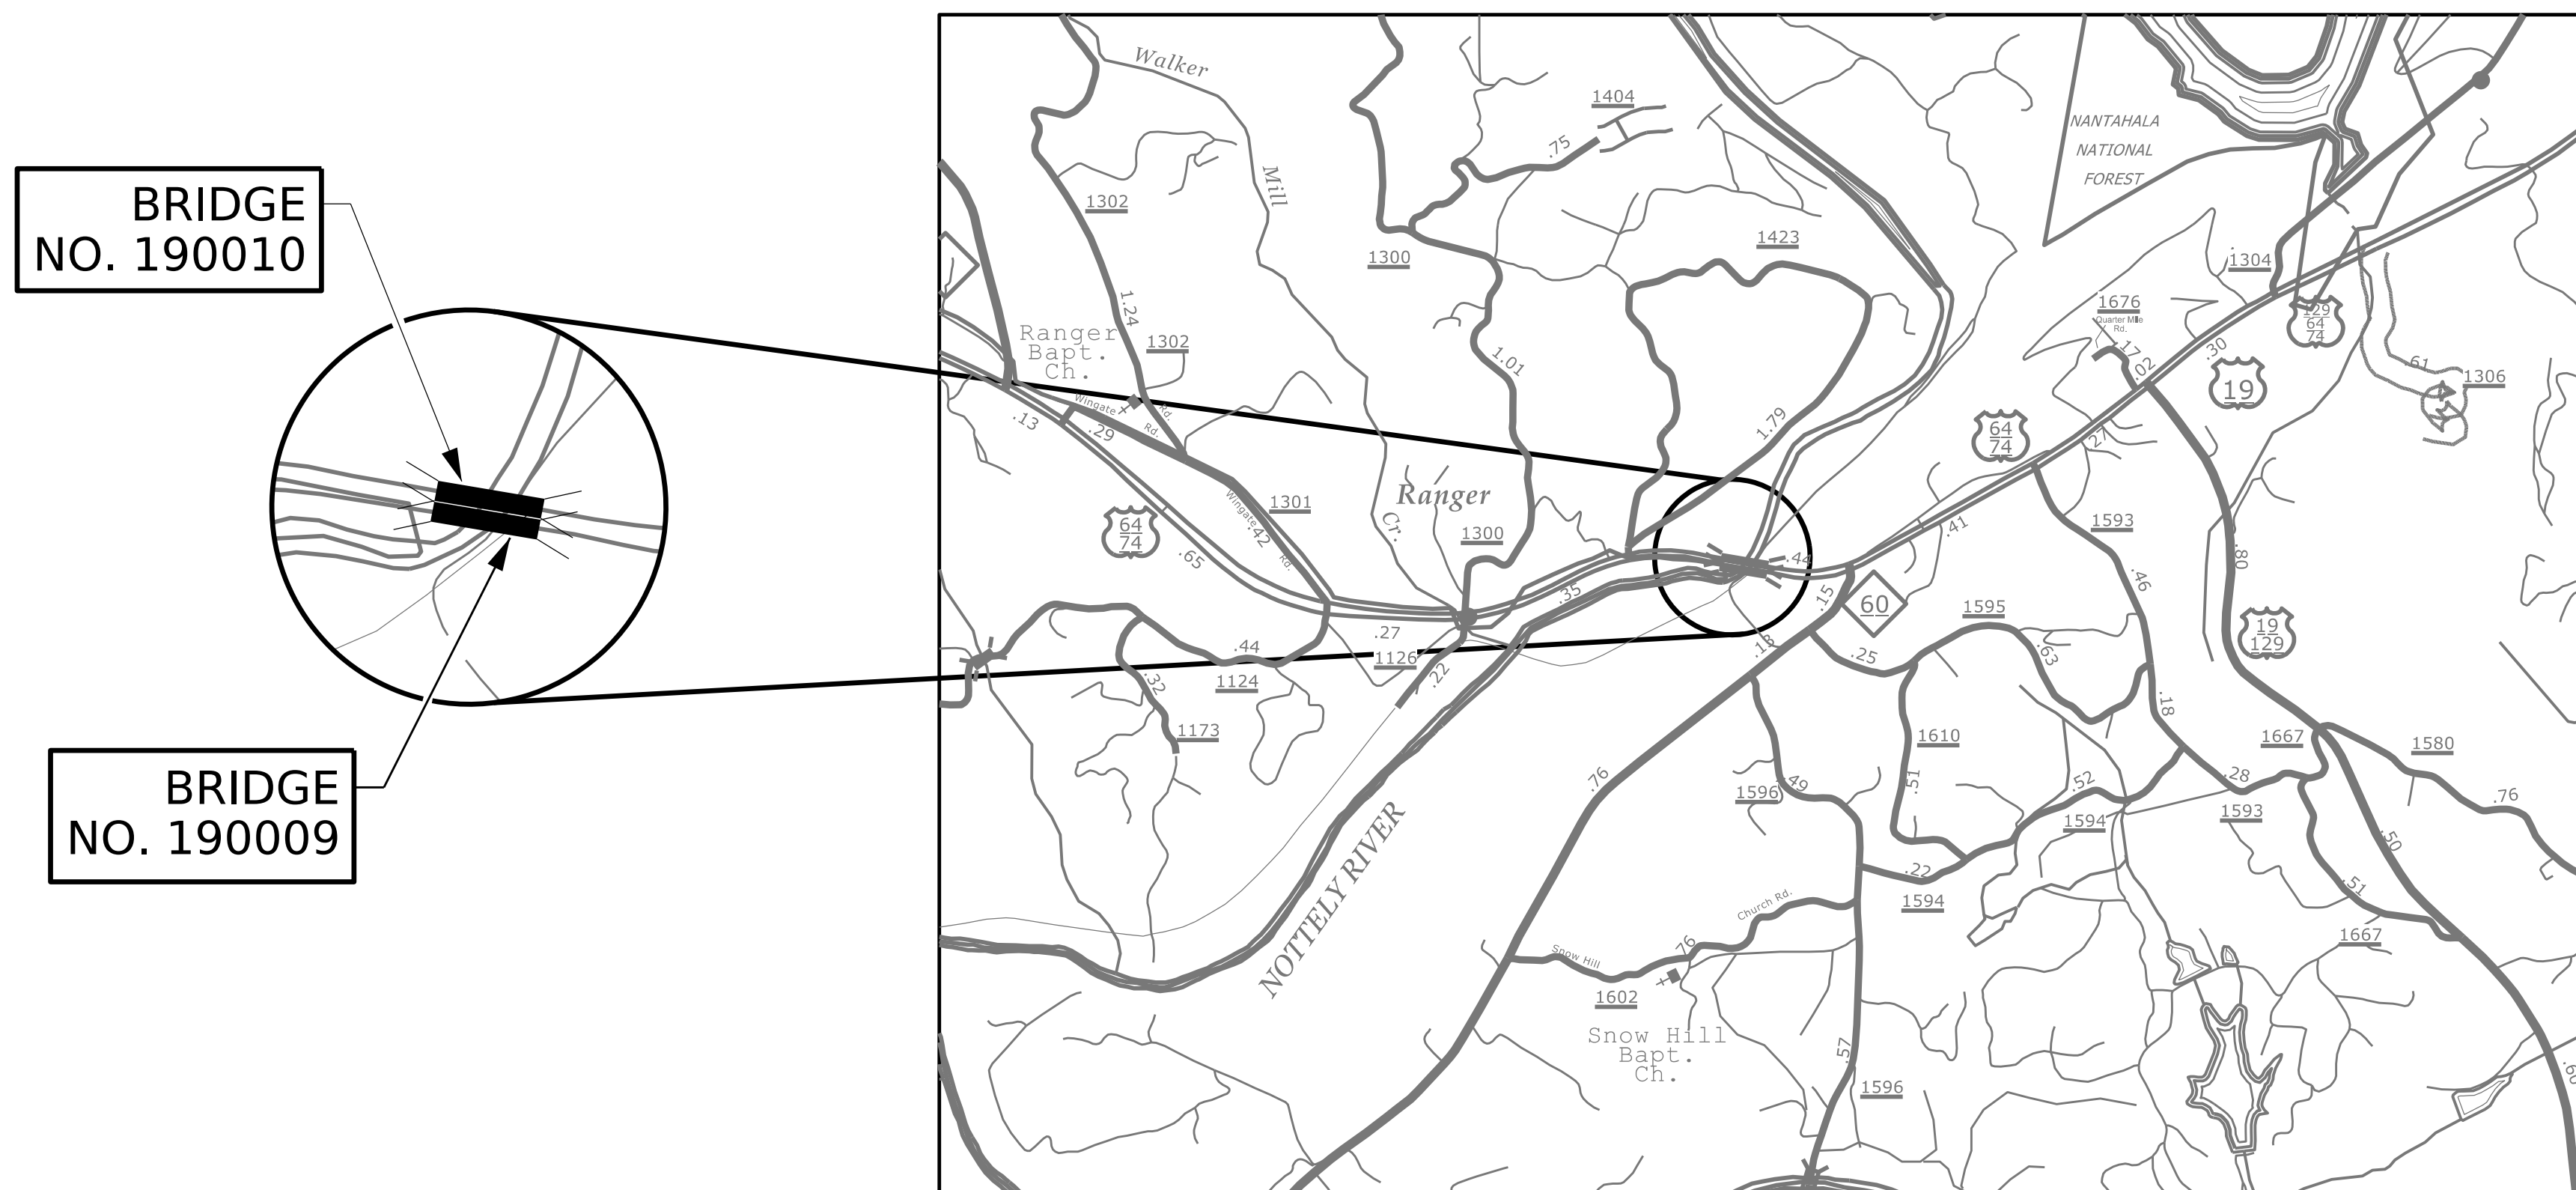

DESIGN DATA

BRIDGE NO.190009 ADT (2019) = 8,000
BRIDGE NO.190010 ADT (2019) = 8,000

PROJECT LENGTH

BRIDGE NO.190009 - 0.069 MILE
BRIDGE NO.190010 - 0.073 MILE

Prepared In the Office of:
DIVISION OF HIGHWAYS
STRUCTURES MANAGEMENT UNIT
1000 BIRCH RIDGE DR.
RALEIGH, N.C. 27610

2018 STANDARD SPECIFICATIONS

LETTING DATE :

FEBRUARY 21, 2023

ADAM COLE, P.E.
PROJECT ENGINEER

KRISHNA SEDAI, P.E.
PROJECT DESIGN ENGINEER