



**NOTES:**

WHEN PREPARING THE SURFACE FOR LMC OVERLAY ADJACENT TO A PREVIOUSLY PLACED LMC STAGE, THE PREVIOUSLY PLACED LMC SHALL BE REMOVED FOR A DISTANCE OF 4 INCHES FROM THE LMC EDGE. THE SURFACE OF THE NEW STAGE AREA, ALONG WITH THE 4 INCH OVERLAP AREA, SHALL BE PREPARED AS PER THE OVERLAY SURFACE PREPARATION SPECIAL PROVISIONS. NEW LMC SHALL BE PLACED IN THE 4 INCH OVER LAP, AS PART OF NEW LMC STAGE PLACEMENT.


SEE TRAFFIC MANAGEMENT PLANS FOR LANE WIDTHS, SEQUENCING, AND OTHER TRAFFIC CONTROL MEASURES FOR STAGING OF OVERLAY SURFACE PREPARATION AND LMC PLACEMENT.

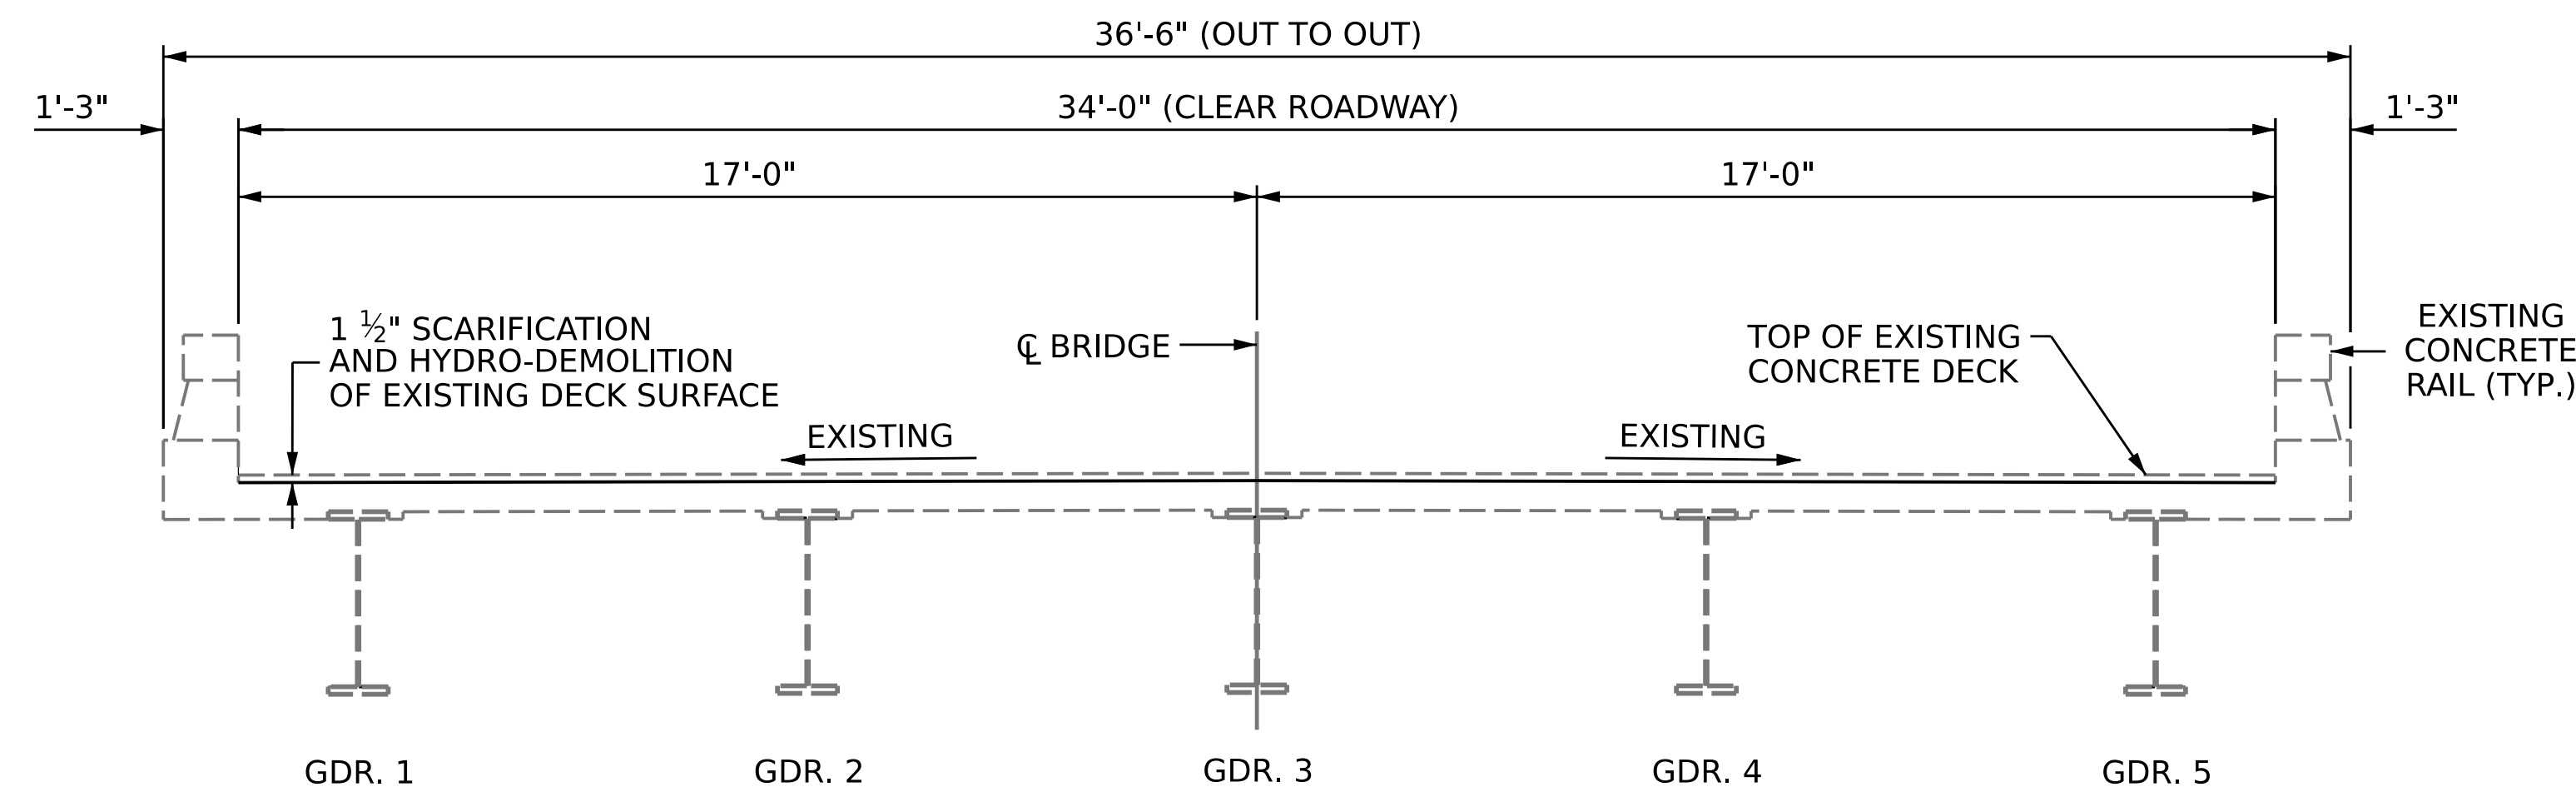


**TYPICAL SECTION**  
(EXISTING)

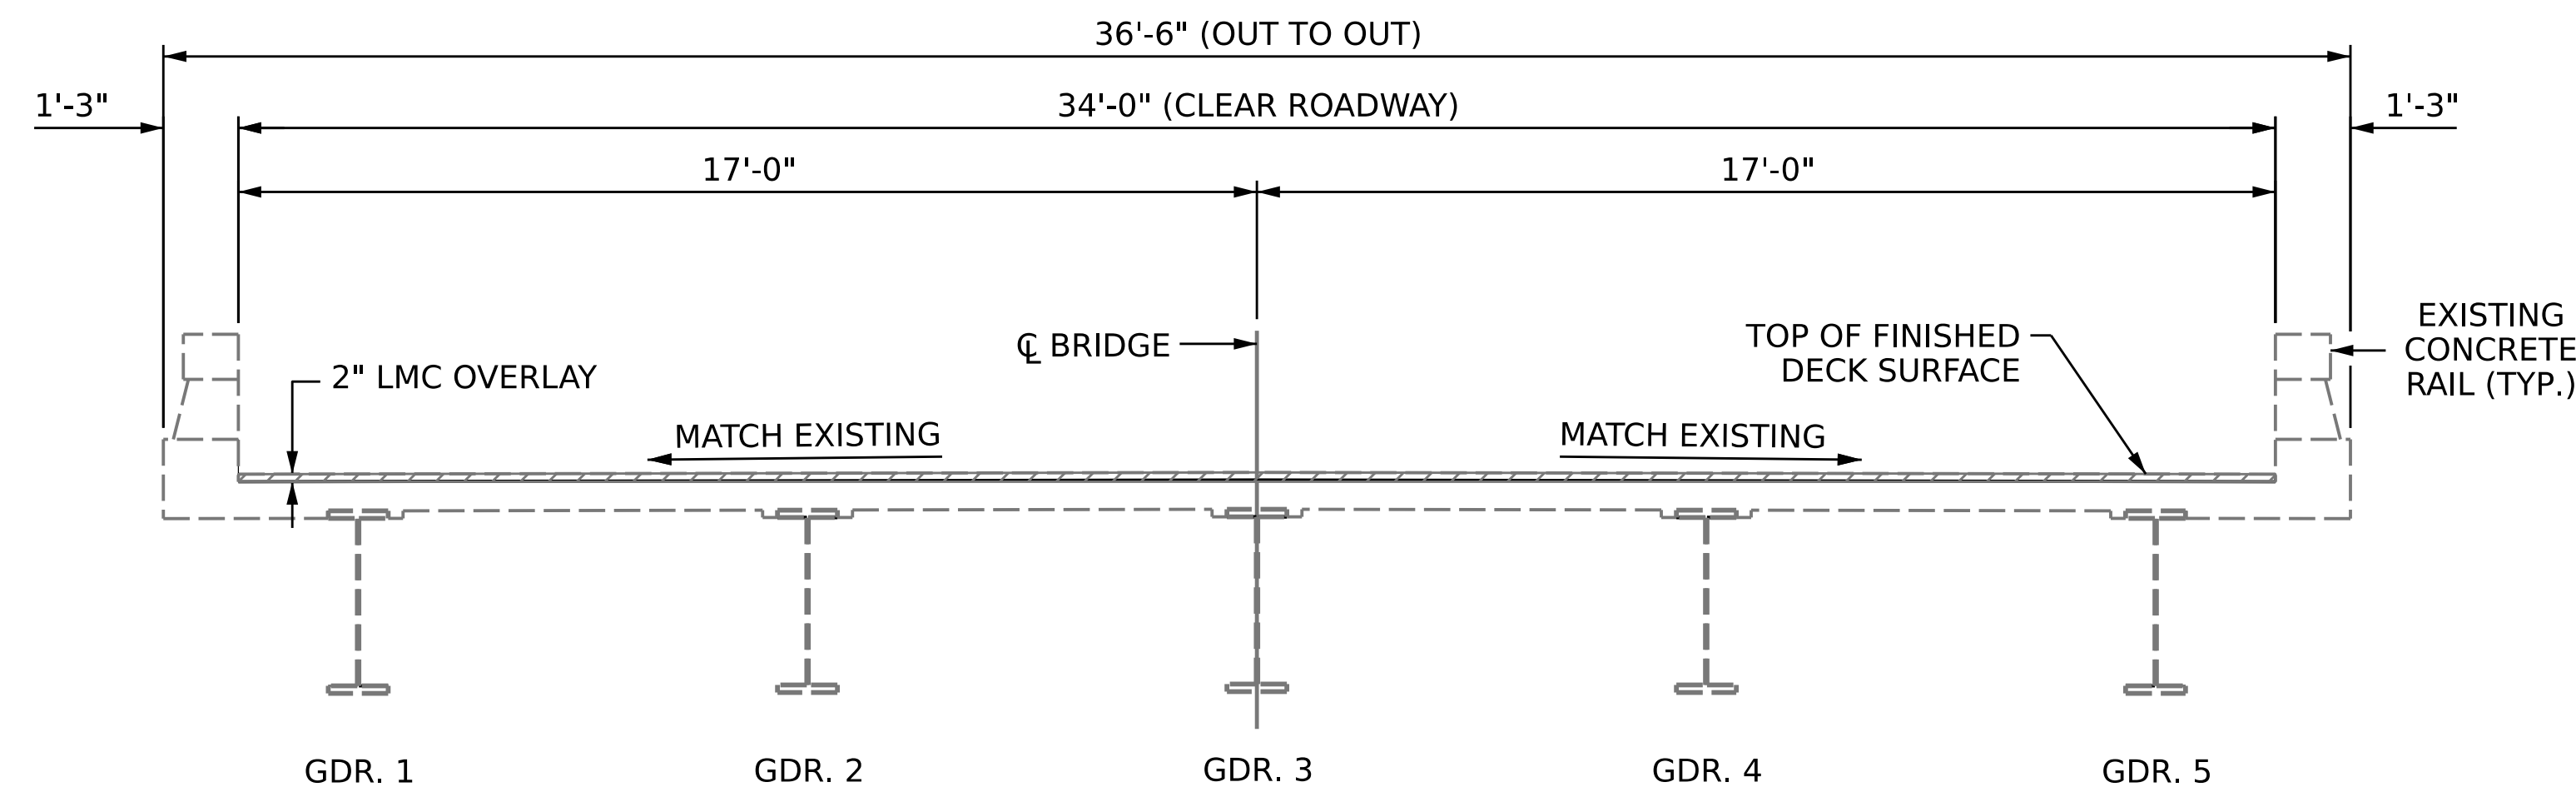

**TYPICAL SECTION**  
(PROPOSED)

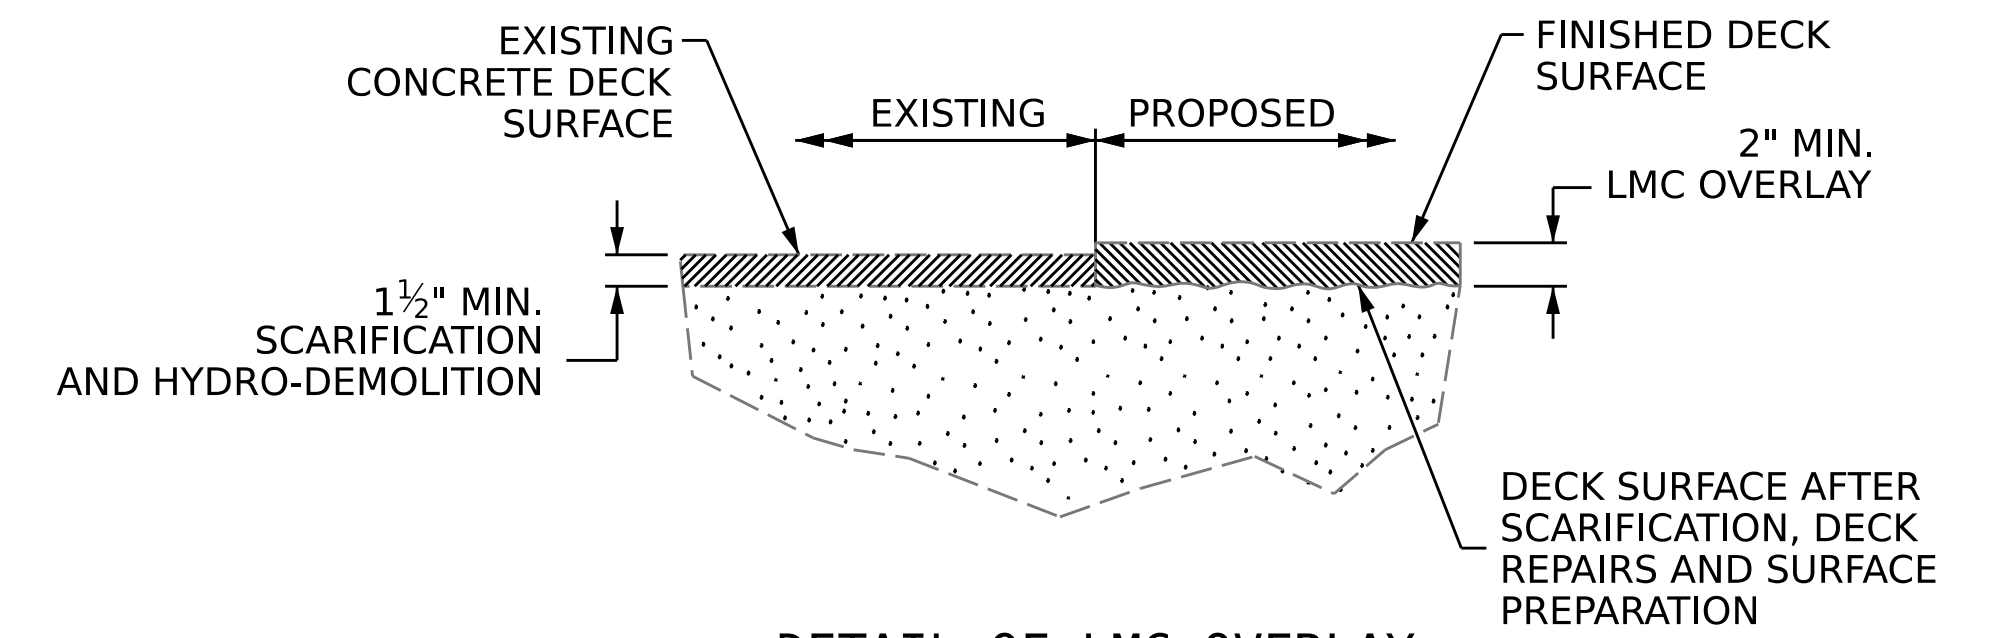

**DETAIL OF LMC OVERLAY**

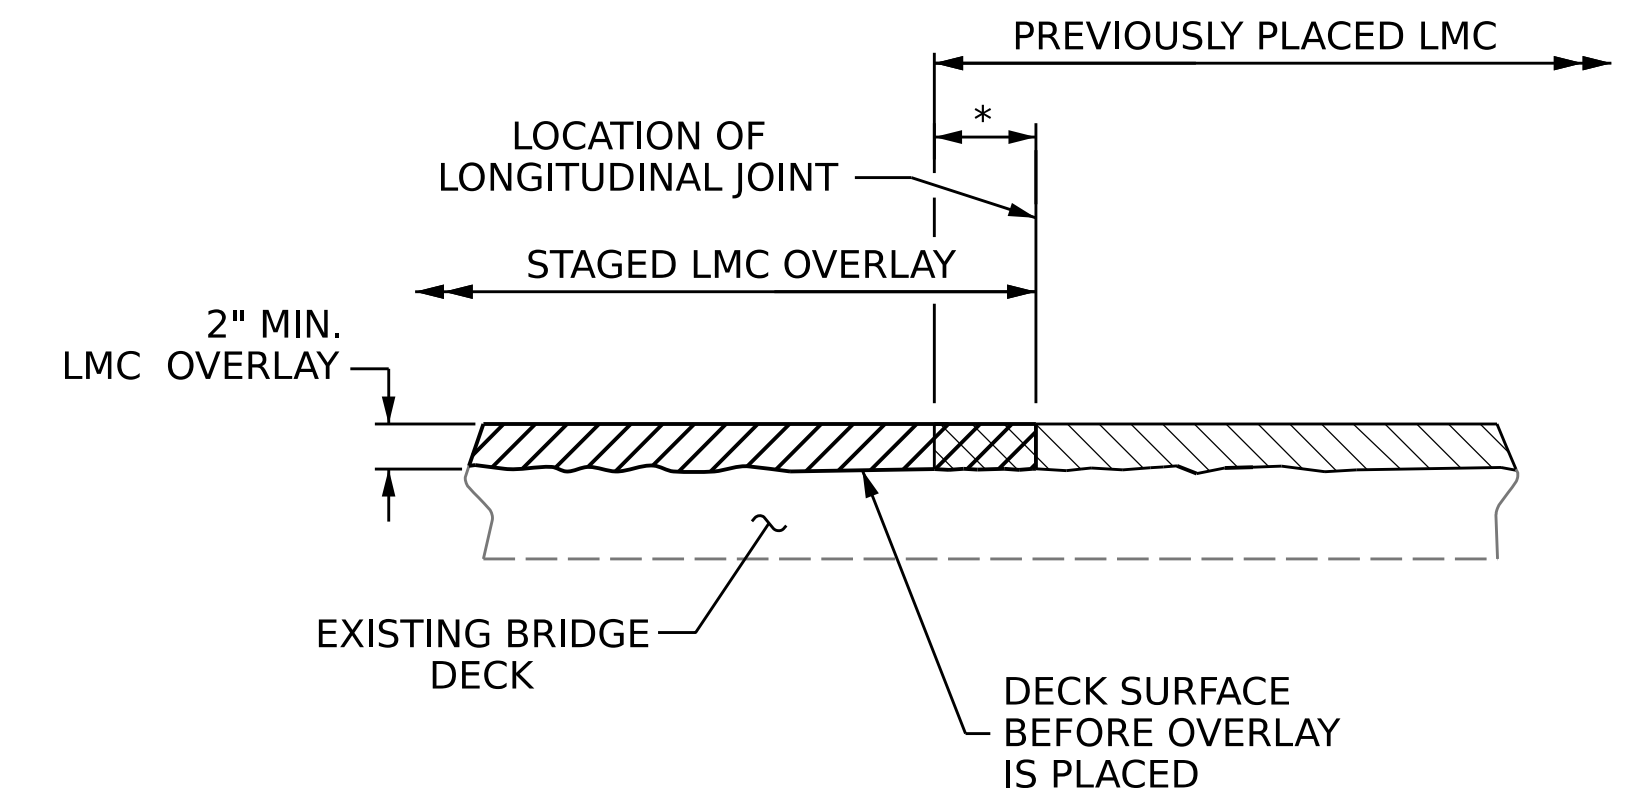


**SECTION THRU DECK**

**STAGED LMC OVERLAY JOINT**

\* 4" OVERLAP BETWEEN OVERLAYS

PROJECT NO. **15BPR.61**  
**CHEROKEE** COUNTY  
 BRIDGE NO. **190009**

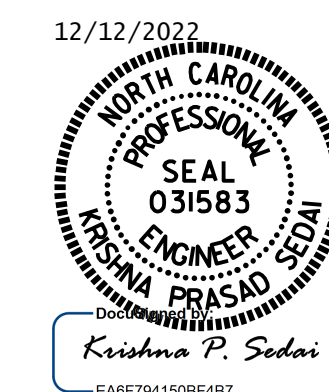

STATE OF NORTH CAROLINA  
 DEPARTMENT OF TRANSPORTATION  
 RALEIGH

**TYPICAL SECTION & SURFACE PREPARATION DETAILS**

DRAWN BY : A. SORSENGINH DATE : 6/2022  
 CHECKED BY : S. AGUILAR HERNANDEZ DATE : 6/2022

DOCUMENT NOT CONSIDERED FINAL UNLESS ALL SIGNATURES COMPLETED

REVISIONS						SHEET NO.
NO.	BY:	DATE:	NO.	BY:	DATE:	S1-02
1			3			TOTAL SHEETS
2			4			25