



# Duplin County 1,4

PROJECT REFERENCE NO.	SHEET NO.
2023CPT.03.10.10311, ETC	1

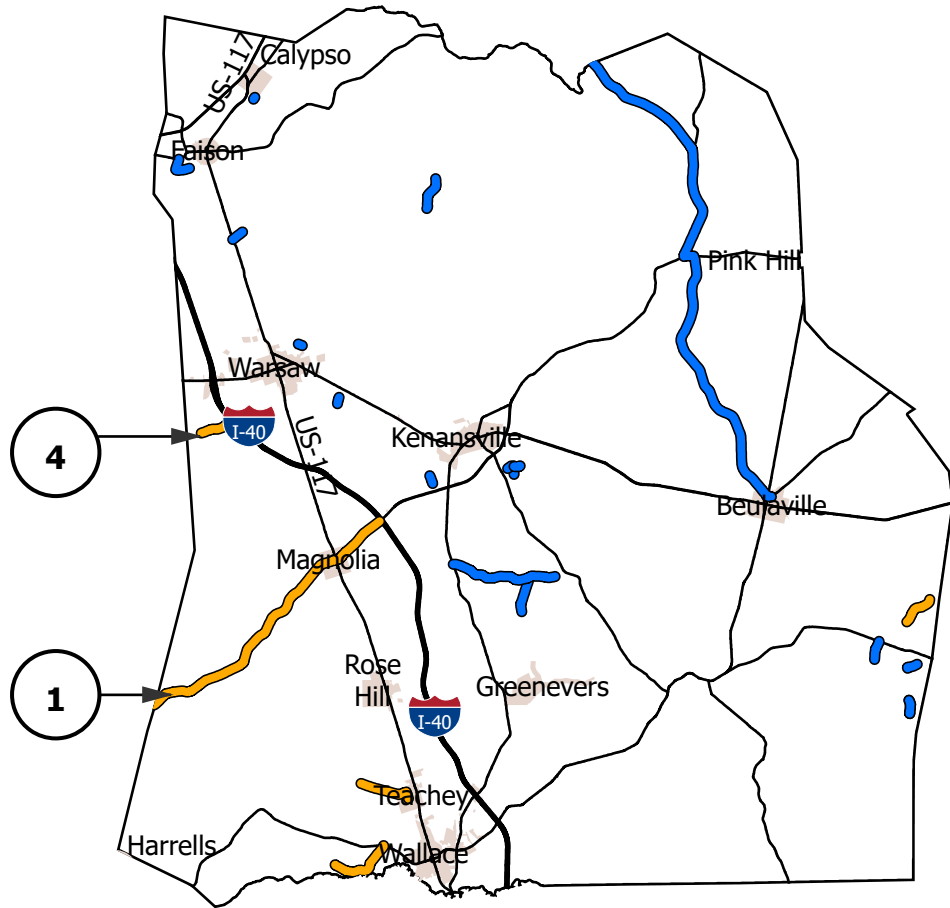


4

1

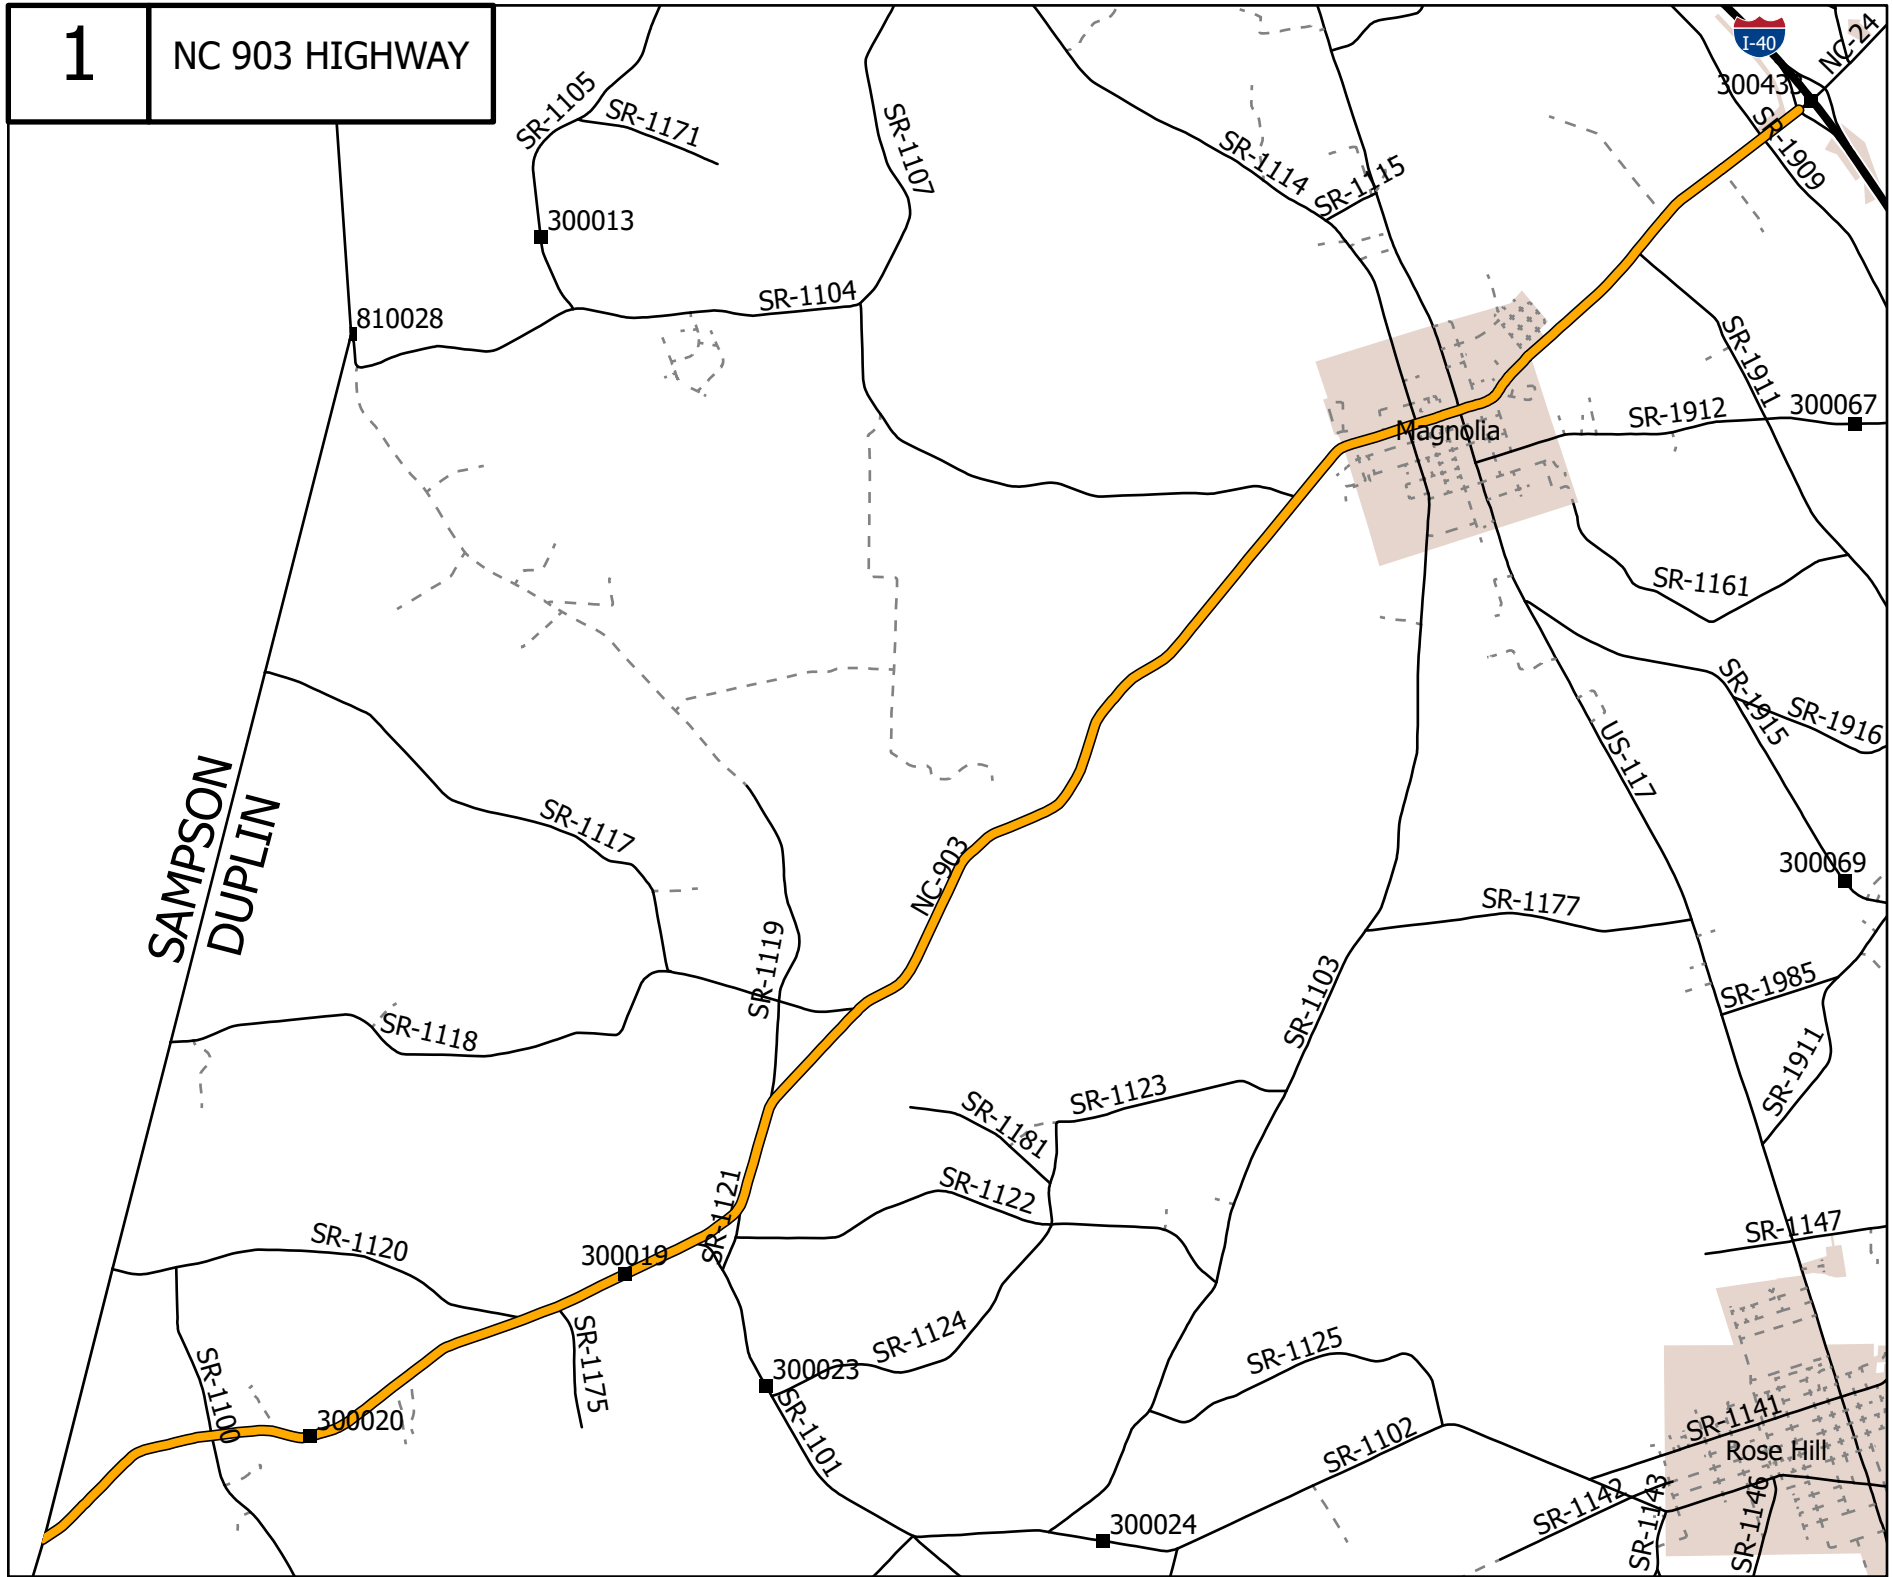

1 NC 903 HIGHWAY

4 SR 1110 (HENRY BEST ROAD)

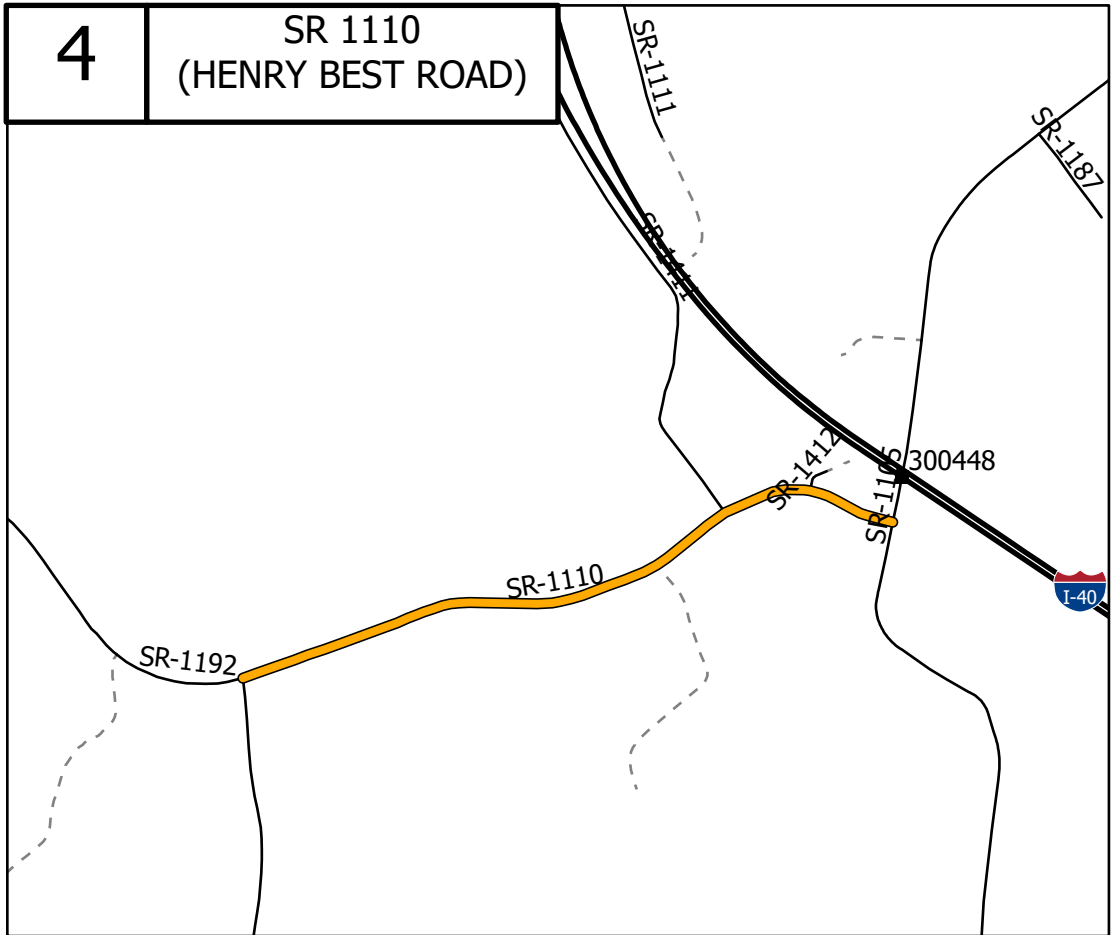

- Resurfacing Routes
- Preservation Routes
- NonSystem
- D3\_bridges