

09/08/19

\$\$\$SYTIME\$\$\$
\$\$\$DGN\$\$\$
\$\$\$USERNAME\$\$\$

CONTRACT: C204859 WBS NO.: 2023CPT.01.04.20461.1, ETC.

STATE OF NORTH CAROLINA
DIVISION OF HIGHWAYS

NORTHAMPTON COUNTY

| | | |
|-----------------------|-----------------------------|-------------|
| STATE | STATE PROJECT REFERENCE NO. | SHEET NO. |
| N.C. | 2023CPT.01.04.20461.1, ETC | 2 |
| STATE PROJ. NO. | P.A. PROJ. NO. | DESCRIPTION |
| 2023CPT.01.04.20661.1 | | PE, CONST |




LOCATION:

- MAP 12 - SR 1119 (CUMBO RD) FROM SR 1118 TO SR 1121
- MAP 13 - SR 1300 (BIG JOHN STORE RD) FROM NC 301 TO SR 1324
- MAP 14 - SR 1313 (HARGRAVES RD) FROM DEAD END TO SR 1313 (JACKSON BYPASS)
- MAP 15 - SR 1327 (LONNIE GOODE RD) FROM NC 186 TO SR 1328
- MAP 16 - SR 1516 (LASKER GOLF COURSE RD) FROM SR 1517 TO SR 1503

- MAP 17 - SR 1516 (LASKER GOLF COURSE RD) FROM SR 1503 TO END C&G
- MAP 18 - SR 1516 (LASKER GOLF COURSE RD) FROM END C&G TO SR 1515
- MAP 19 - SR 1517 (LASKER GOLF COURSE RD) FROM NC 305 TO SR 1516
- MAP 20 - SR 1555 (JESSIE WHEELER RD) FROM DEAD END TO SR 1516
- MAP 21 - SR 1563 (MRS MAG RD) FROM DEAD END TO US158

TYPE OF WORK: AST (MAT COAT), MILLING, RESURFACING AND SHOULDER RECONSTRUCTION

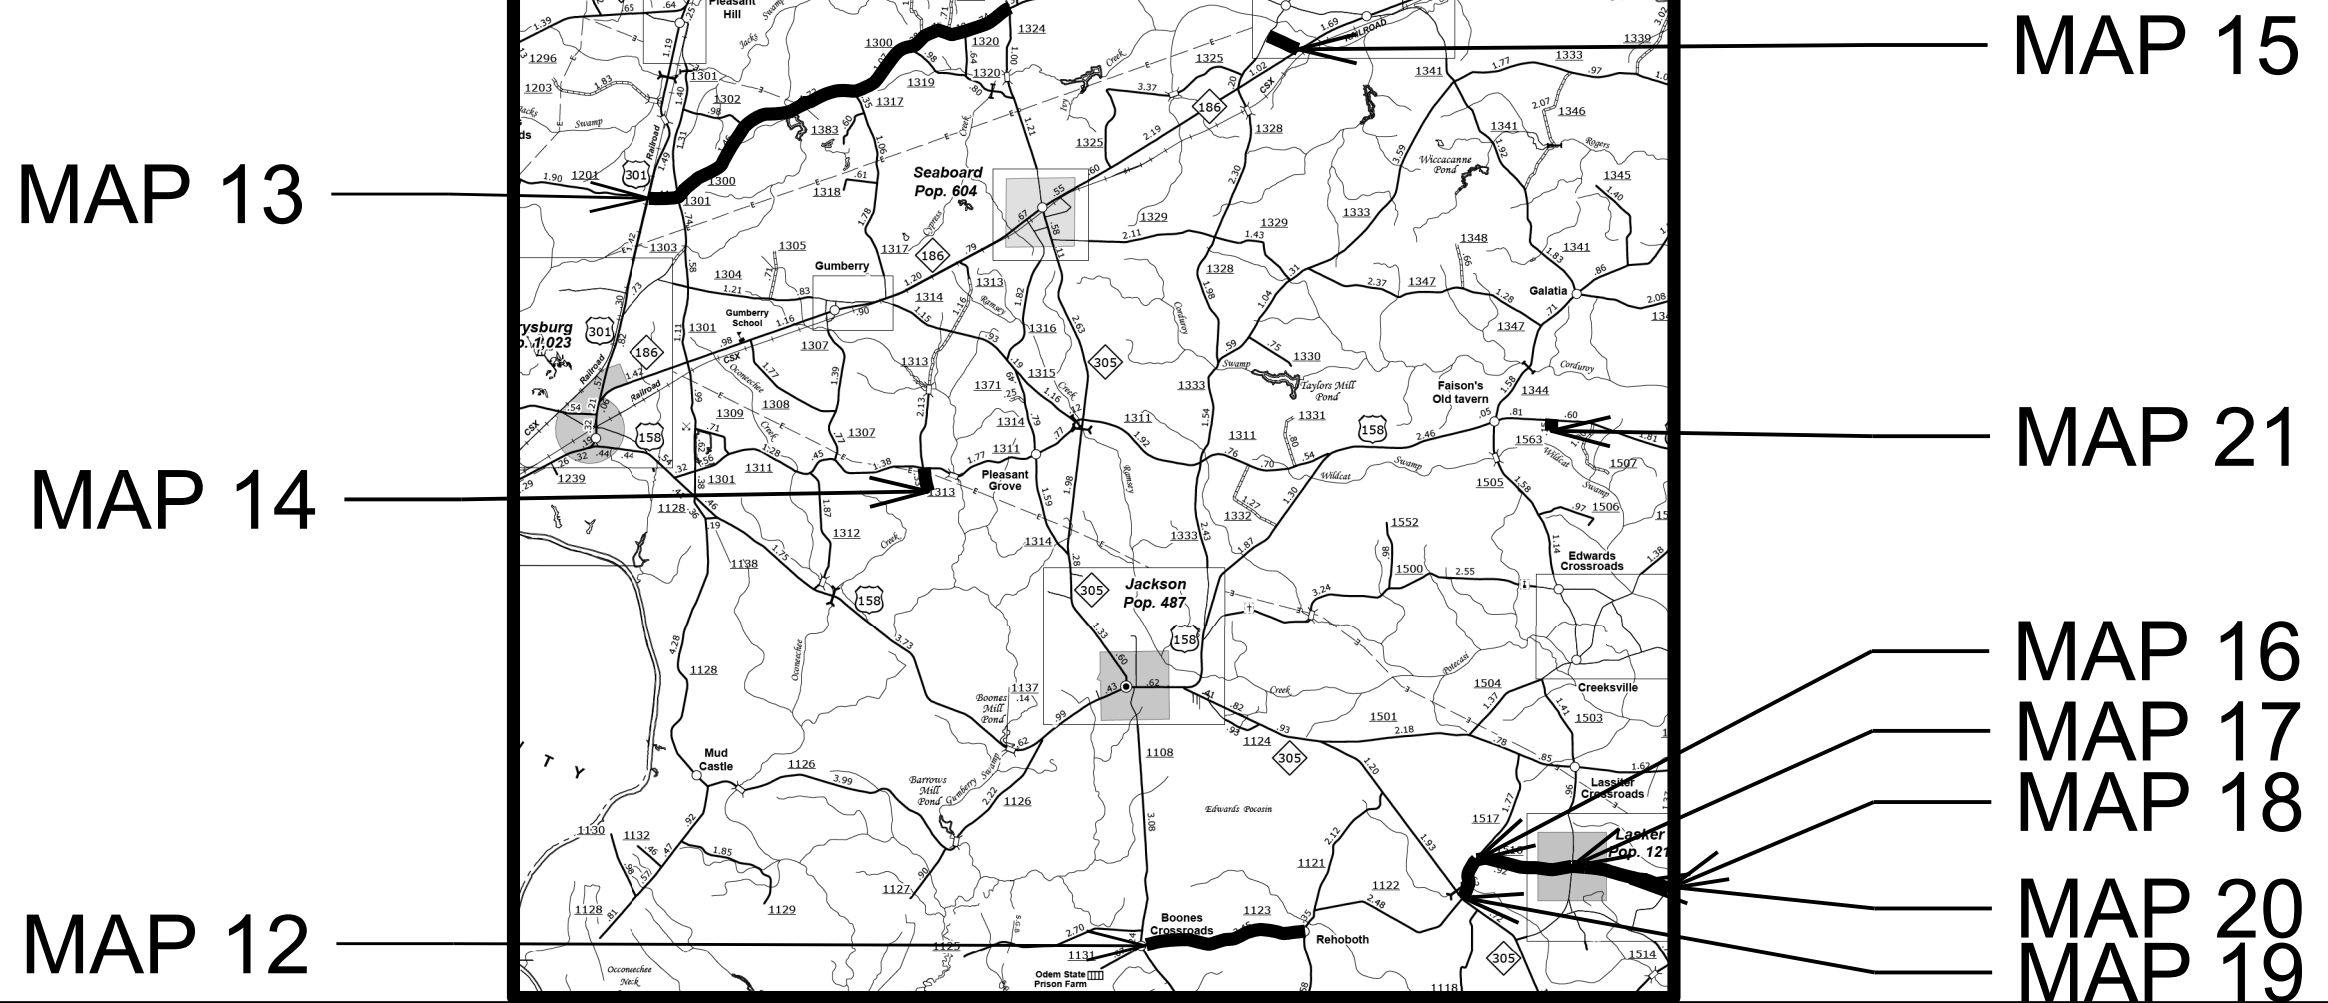

GRAPHIC SCALES

NTS

MAP LENGTH

- MAP 12 = 2.23 MILES
- MAP 13 = 6.32 MILES
- MAP 14 = 0.34 MILES
- MAP 15 = 0.49 MILES
- MAP 16 = 1.41 MILES
- MAP 17 = 0.19 MILES
- MAP 18 = 1.28 MILES
- MAP 19 = 0.59 MILES
- MAP 20 = 0.07 MILES
- MAP 21 = 0.15 MILES

Prepared in the Office of:
DIVISION 1
DIVISION OF HIGHWAYS
113 AIRPORT DR., EDENTON NC, 27932

2018 STANDARD SPECIFICATIONS

W. B. HOBBS, PE
DIVISION PROJECT DEVELOPMENT ENGINEER

CHRIS SLACHTA
DIVISION CONTRACT ENGINEER

S. P. FENWICK, PLS
DIVISION DESIGN ENGINEER

