


**CONTRACT: C204784 TIP PROJECT: I-5927**

**STRUCTURES**

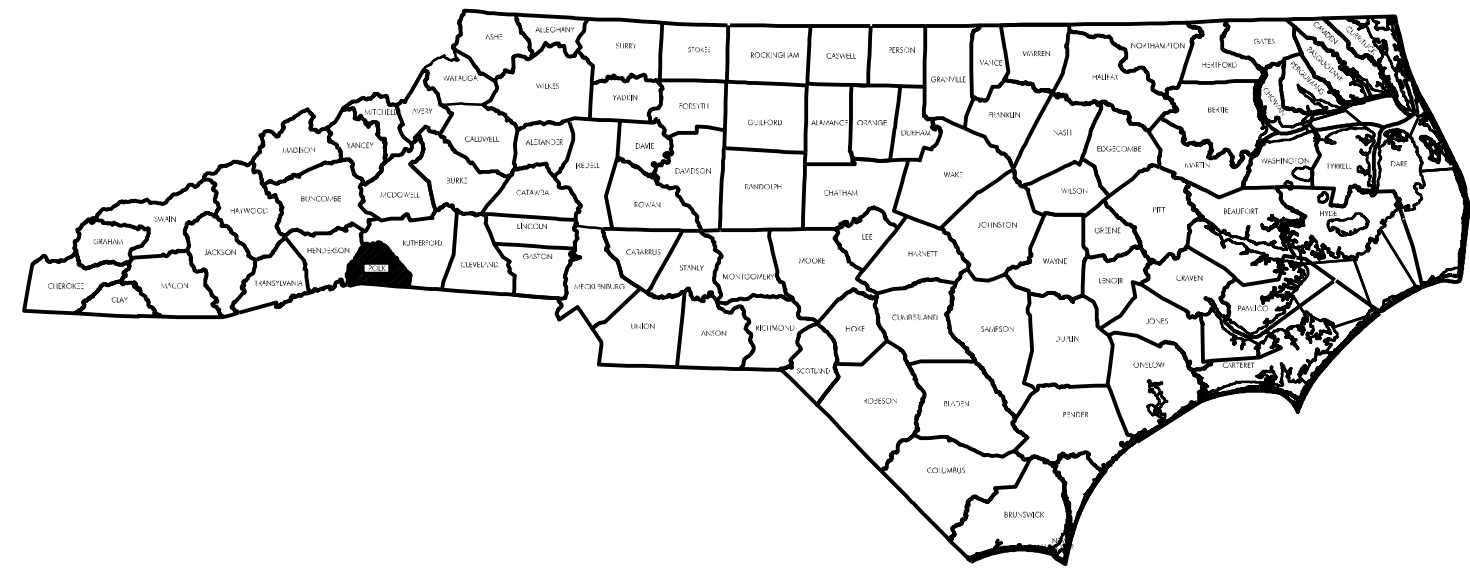


**STATE OF NORTH CAROLINA  
DIVISION OF HIGHWAYS**

***POLK COUNTY***


STATE	STATE PROJECT REFERENCE NO.	SHEET NO.	TOTAL SHEETS
N.C.	I-5927	1	
STATE PROJECT NO.	F.A.PROJ.NO.	DESCRIPTION	
45936.1.1	0026026	PE	
45936.1.1	0026026	CONSTR.	

LOCATION: BRIDGE #740023 ON I-26 WBL OVER SR1501 (HUNTING COUNTRY RD).  
 BRIDGE #740025 ON I-26 EBL OVER SR1501 (HUNTING COUNTRY RD).  
 BRIDGE #740048 ON I-26 WBL OVER N. PACOLET RIVER, SR1516 (RIVER RD).  
 BRIDGE #740050 ON I-26 EBL OVER N. PACOLET RIVER, SR1516 (RIVER RD).

TYPE OF WORK: BRIDGE PRESERVATION - POLYESTER POLYMER CONCRETE (PPC) OVERLAY, DECK REPAIRS, JOINT REPAIRS, STEEL GIRDER REPAIRS, SUBSTRUCTURE REPAIRS.

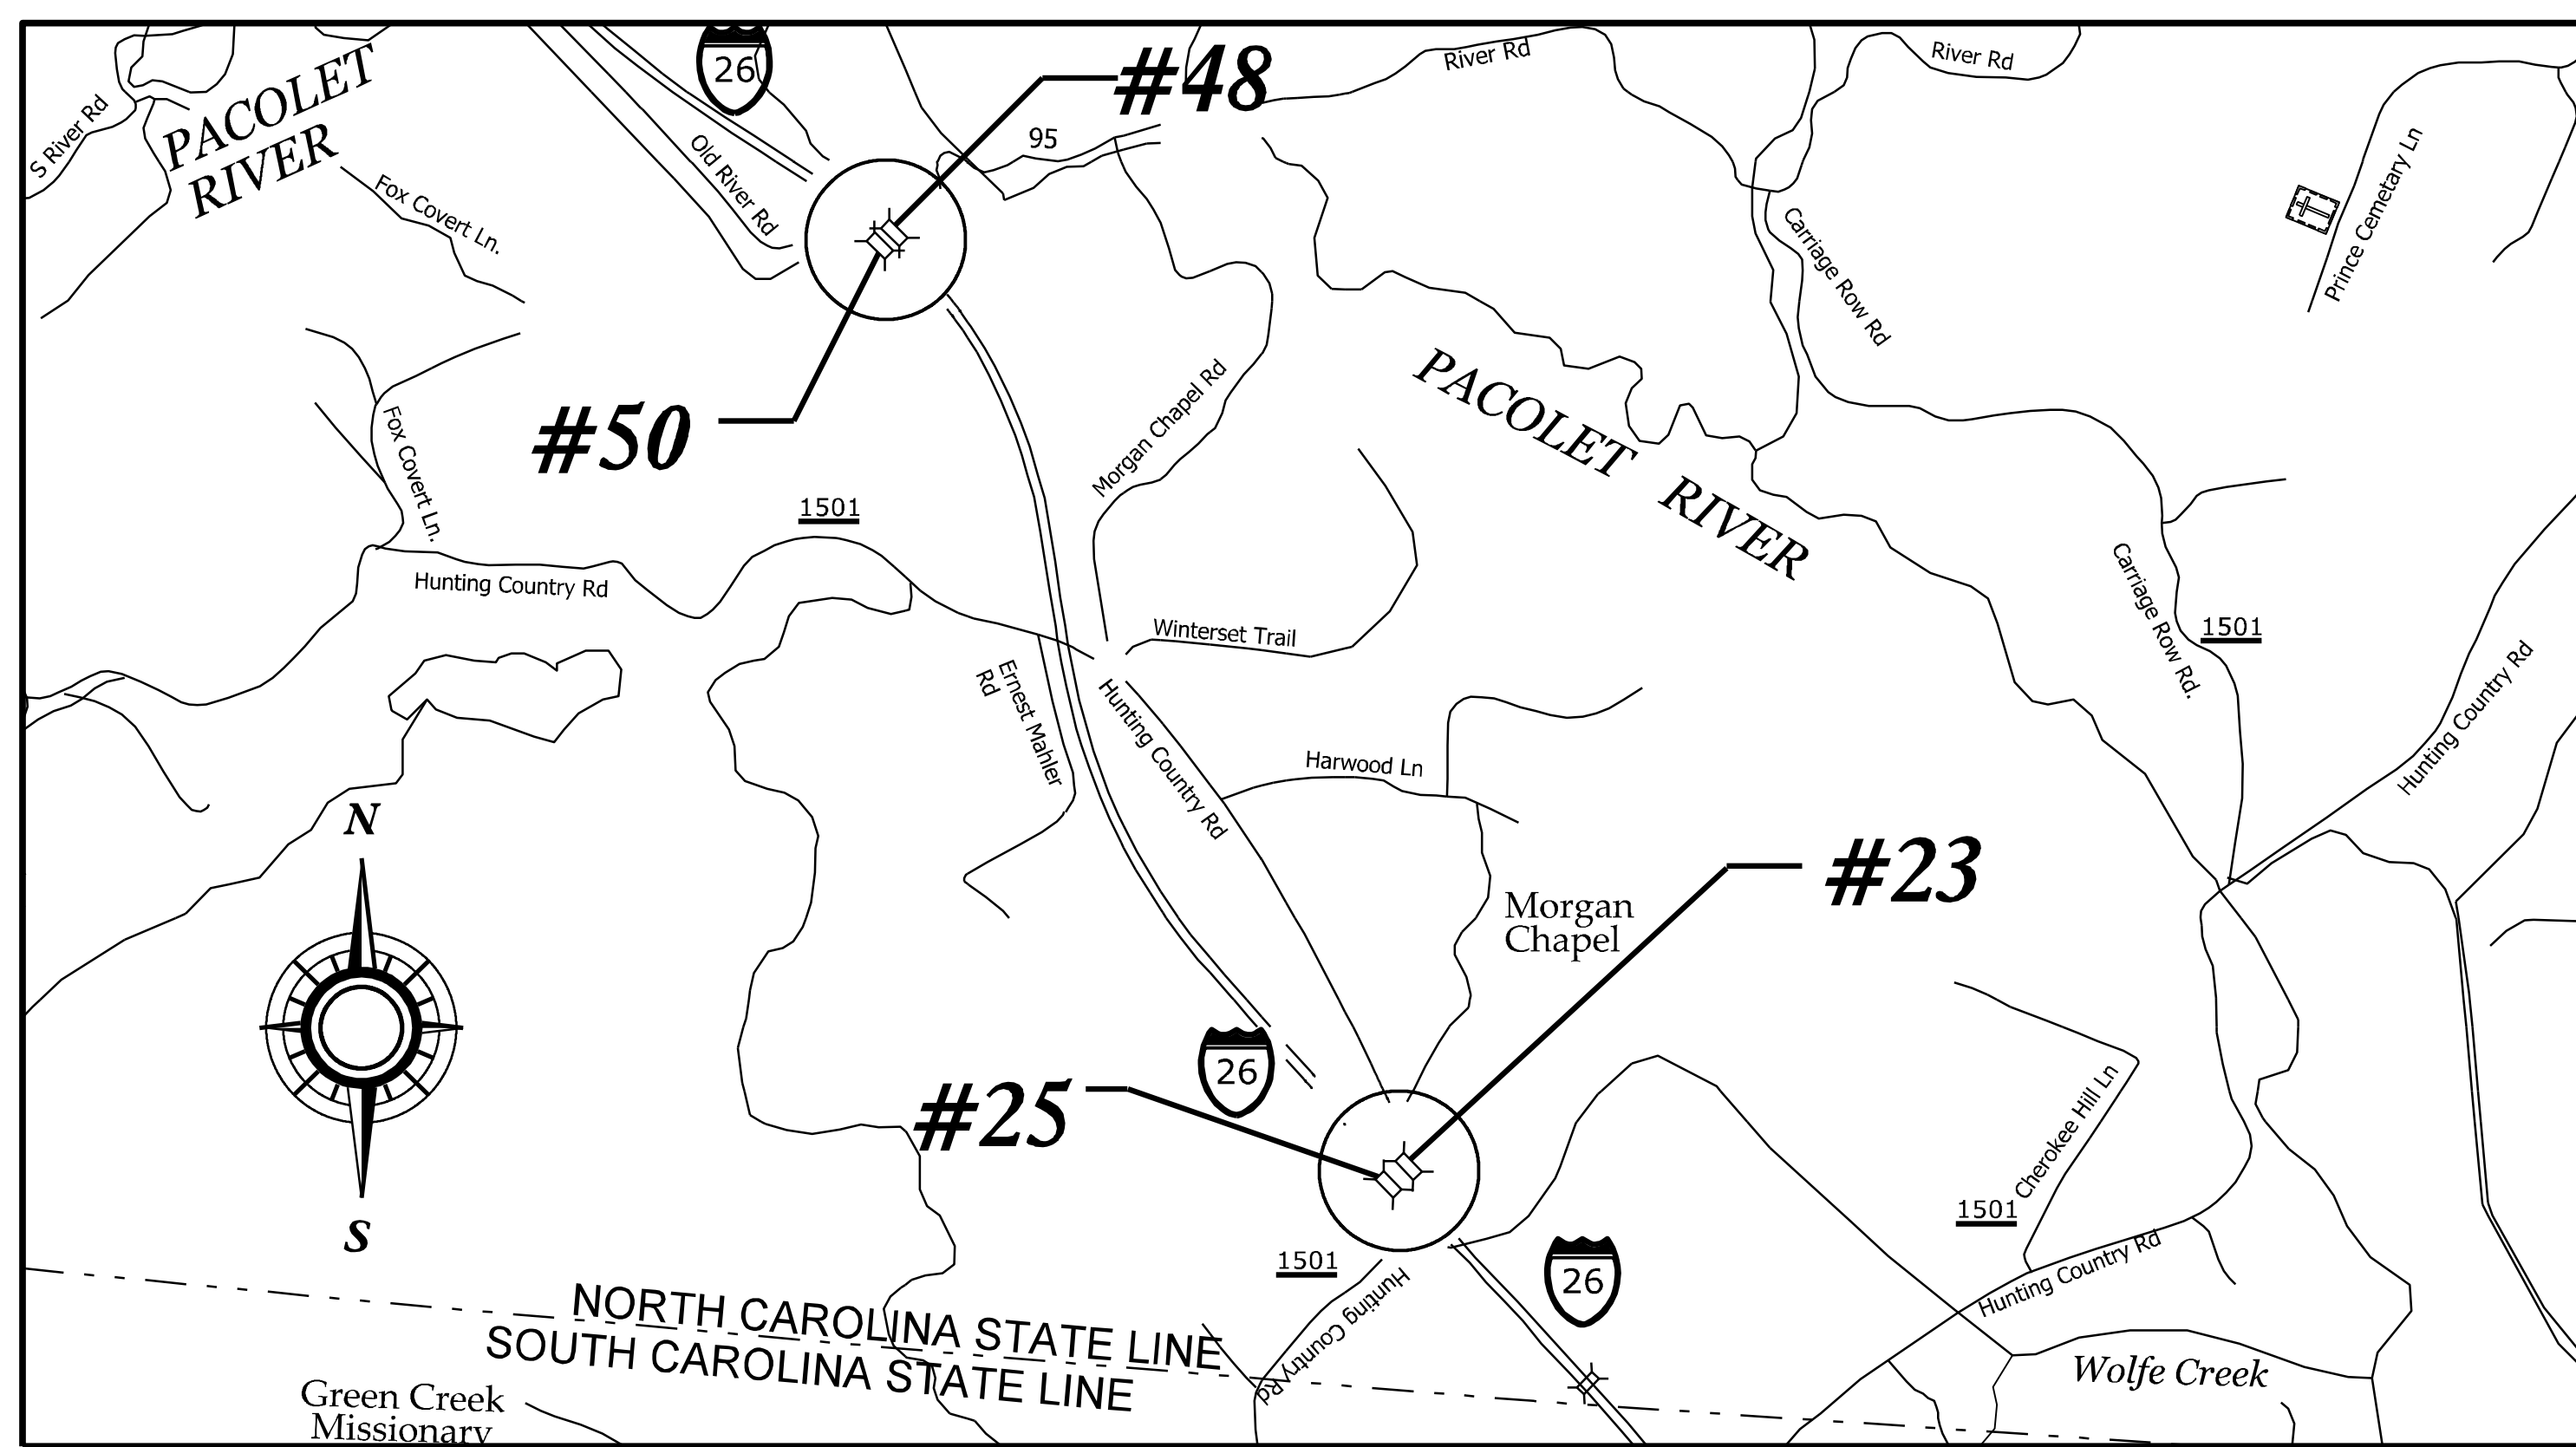

***VICINITY MAP***

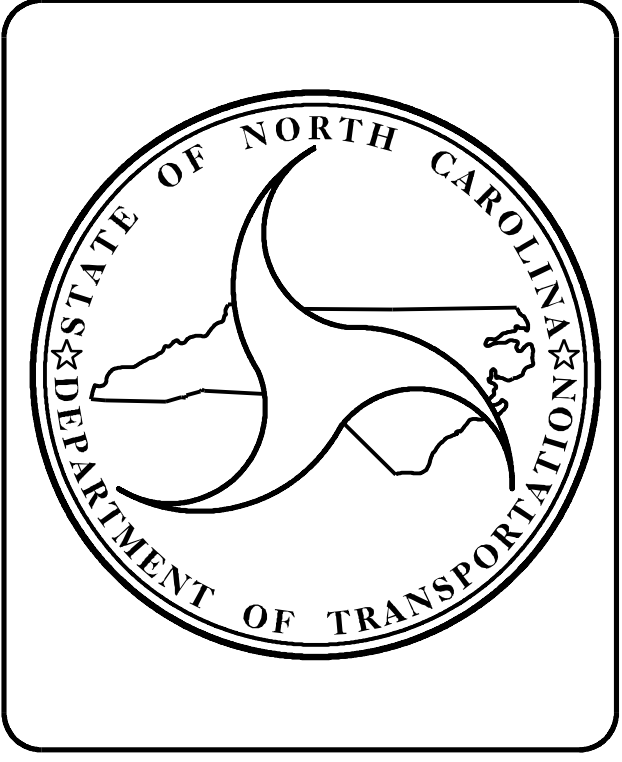

**DESIGN DATA**

BRIDGE #23 ADT 2019	=15,500
BRIDGE #25 ADT 2019	=15,500
BRIDGE #48 ADT 2019	=15,500
BRIDGE #50 ADT 2019	=15,500

**PROJECT LENGTH**

PROJECT LENGTH #23	= 0.025 MI
PROJECT LENGTH #25	= 0.026 MI
PROJECT LENGTH #48	= 0.061 MI
PROJECT LENGTH #50	= 0.061 MI

---

**NCDOT CONTACT: TIM SHERRILL, PE**  
PROJECT MANAGER

*Prepared for:*  
**STRUCTURES MANAGEMENT UNIT**  
NORTH CAROLINA DEPARTMENT OF TRANSPORTATION

2018 STANDARD SPECIFICATIONS

**LETTING DATE:**  
MARCH 21, 2023

**EMILY MURRAY**  
PROJECT ENGINEER

**VOLKERT**

5430 Wade Park Boulevard, Suite 410  
Raleigh, NC 27607  
Tel. 919-854-0344 Fax. 919-854-0355  
NC License No. F-0765