



EXISTING TYPICAL SECTION

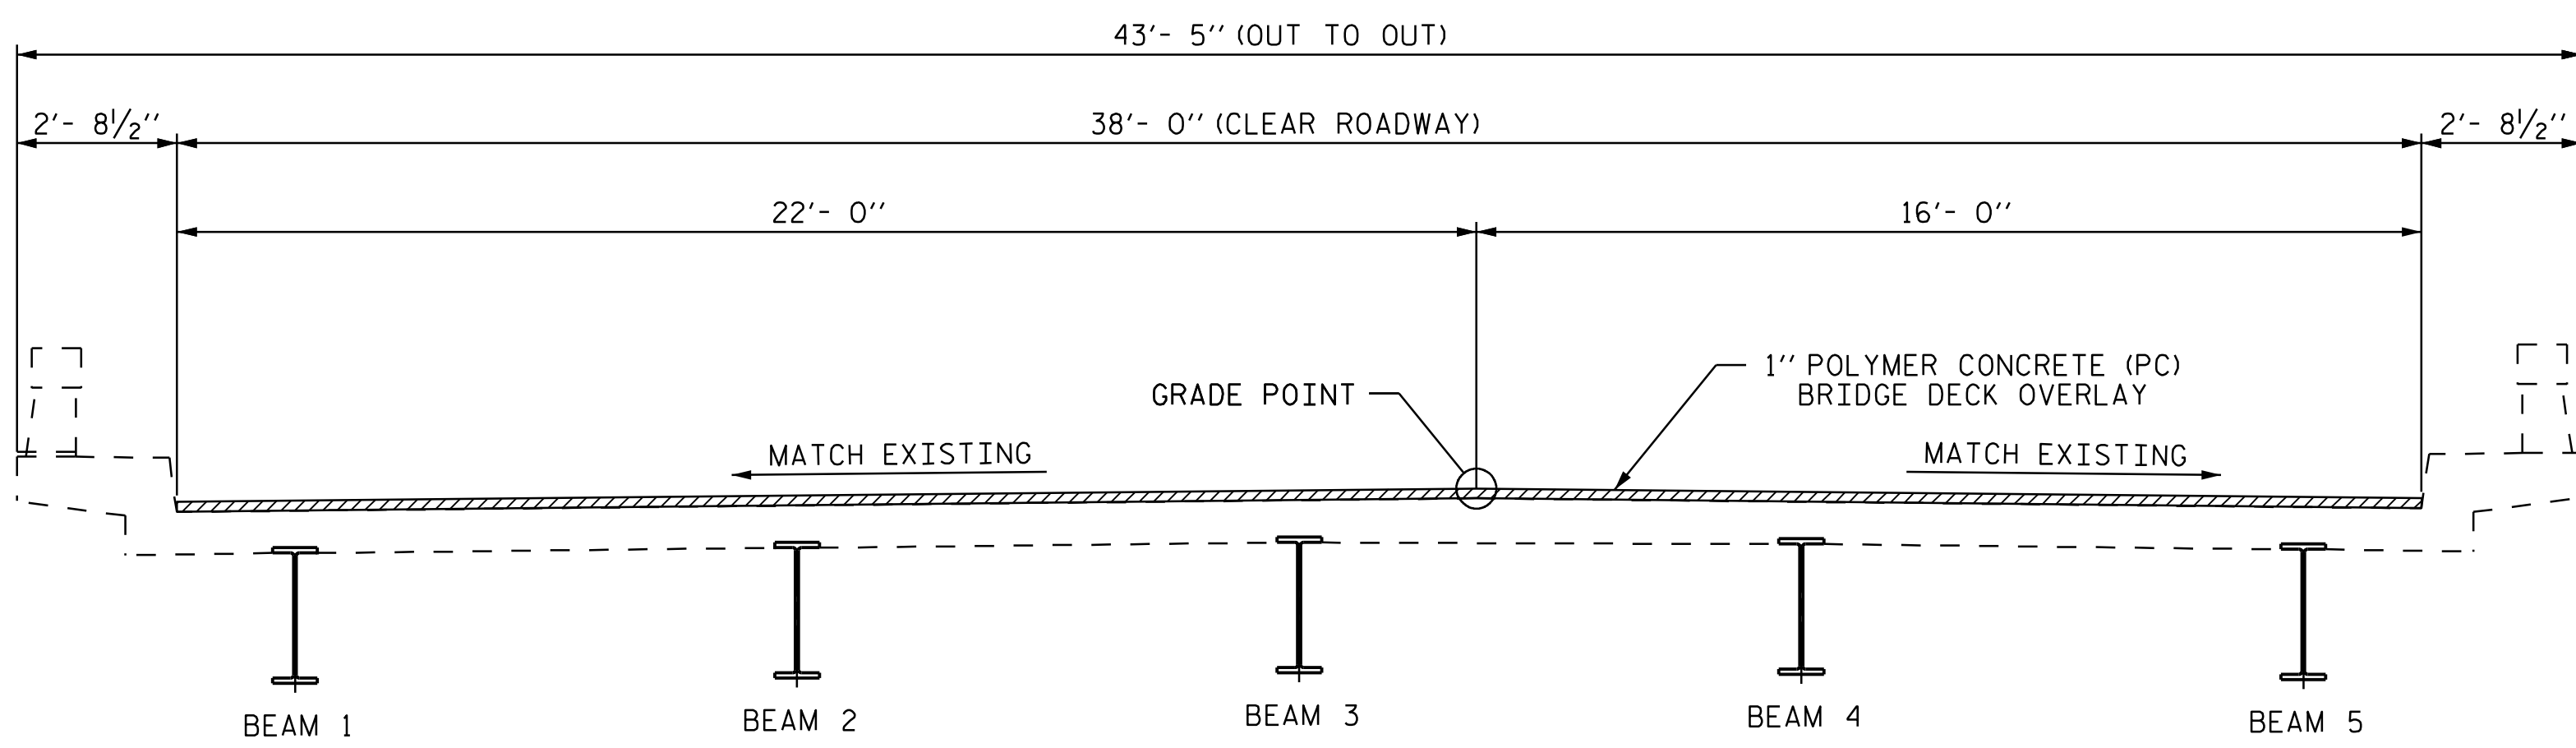


PROPOSED TYPICAL SECTION

NOTES

SEE TRANSPORTATION MANAGEMENT PLANS FOR LANE WIDTHS, SEQUENCING AND OTHER TRAFFIC CONTROL MEASURES FOR STAGING OF OVERLAY SURFACE PREPARATION AND LATEX MODIFIED CONCRETE PLACEMENT.

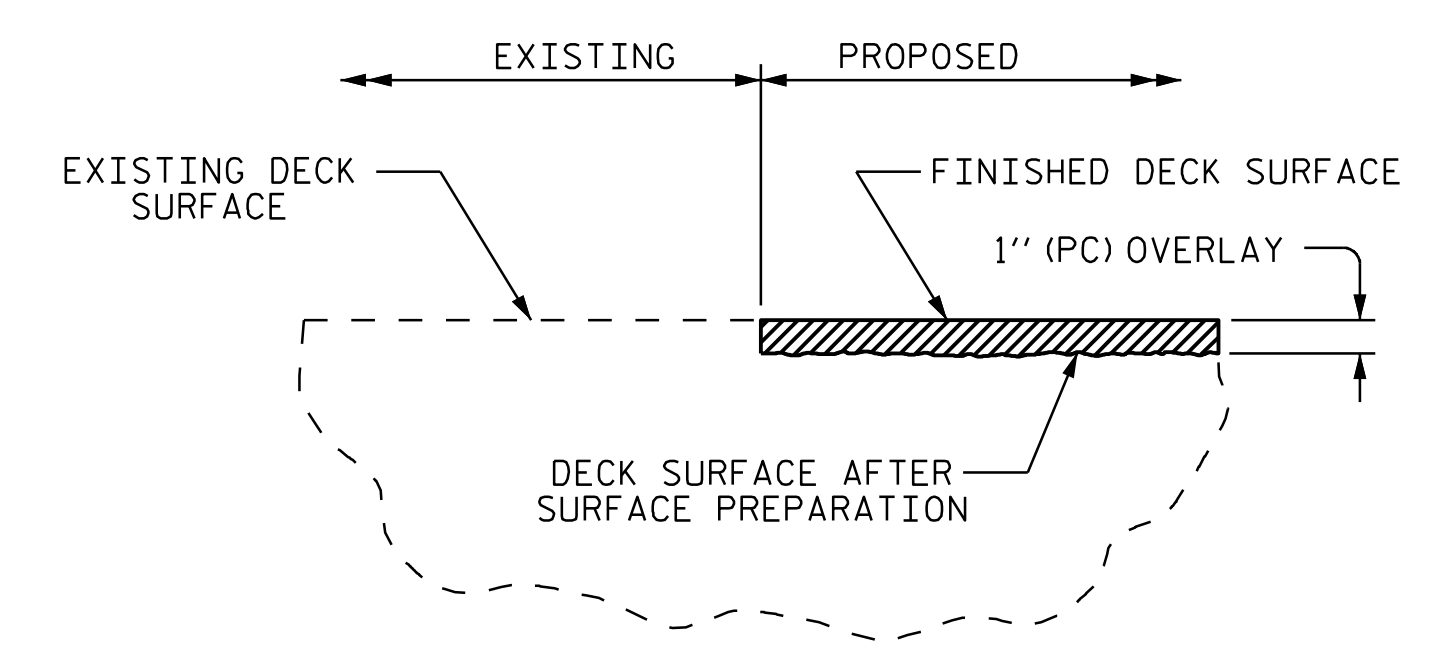

DETAIL OF POLYMER CONCRETE OVERLAY

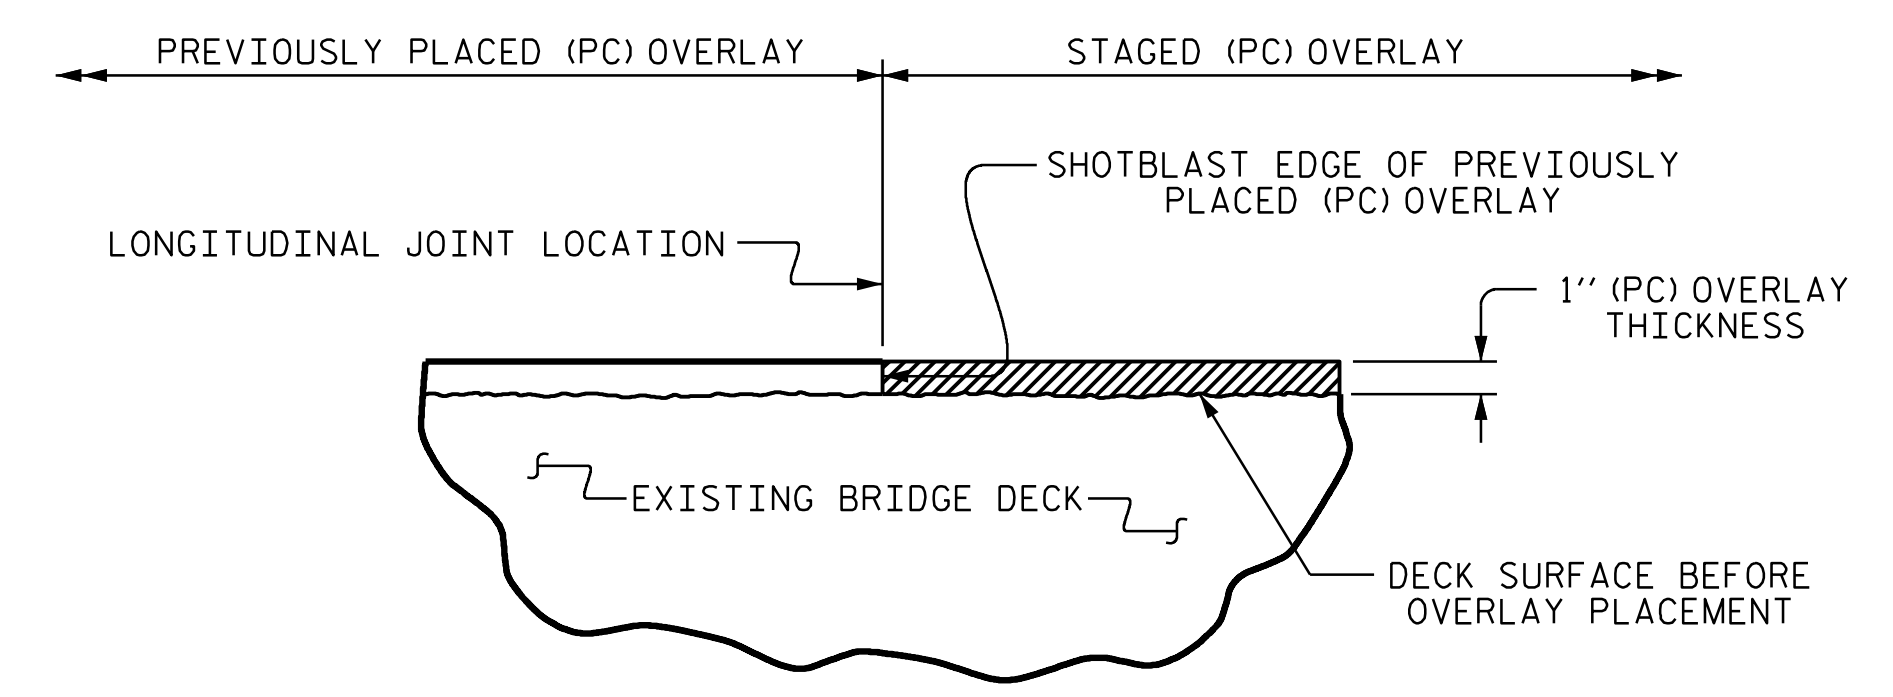

STAGED POLYMER CONCRETE OVERLAY JOINT
(AS NEEDED)

PROJECT NO. I-5927
POLK COUNTY
 STATION: 740025



STATE OF NORTH CAROLINA
 DEPARTMENT OF TRANSPORTATION
 RALEIGH
**TYPICAL SECTION
 AND
 PC OVERLAY DETAIL**

VOLKERT
 5430 Wade Park Blvd., Suite 410
 Raleigh, NC 27607
 Tel. 919-854-0344 Fax. 919-854-0355
 NC License No. F-0765

DOCUMENT NOT CONSIDERED
 FINAL UNLESS ALL
 SIGNATURES COMPLETED

REVISIONS						SHEET NO.
NO.	BY:	DATE:	NO.	BY:	DATE:	
1			3			S-17
2			4			TOTAL SHEETS 79

DRAWN BY : D. A. GLADDEN DATE : 6/21
 CHECKED BY : E. MURRAY DATE : 12/22