



**NOTES**



SEE TRANSPORTATION MANAGEMENT PLANS FOR LANE WIDTHS, SEQUENCING AND OTHER TRAFFIC CONTROL MEASURES FOR STAGING OF OVERLAY SURFACE PREPARATION AND LATEX MODIFIED CONCRETE PLACEMENT.

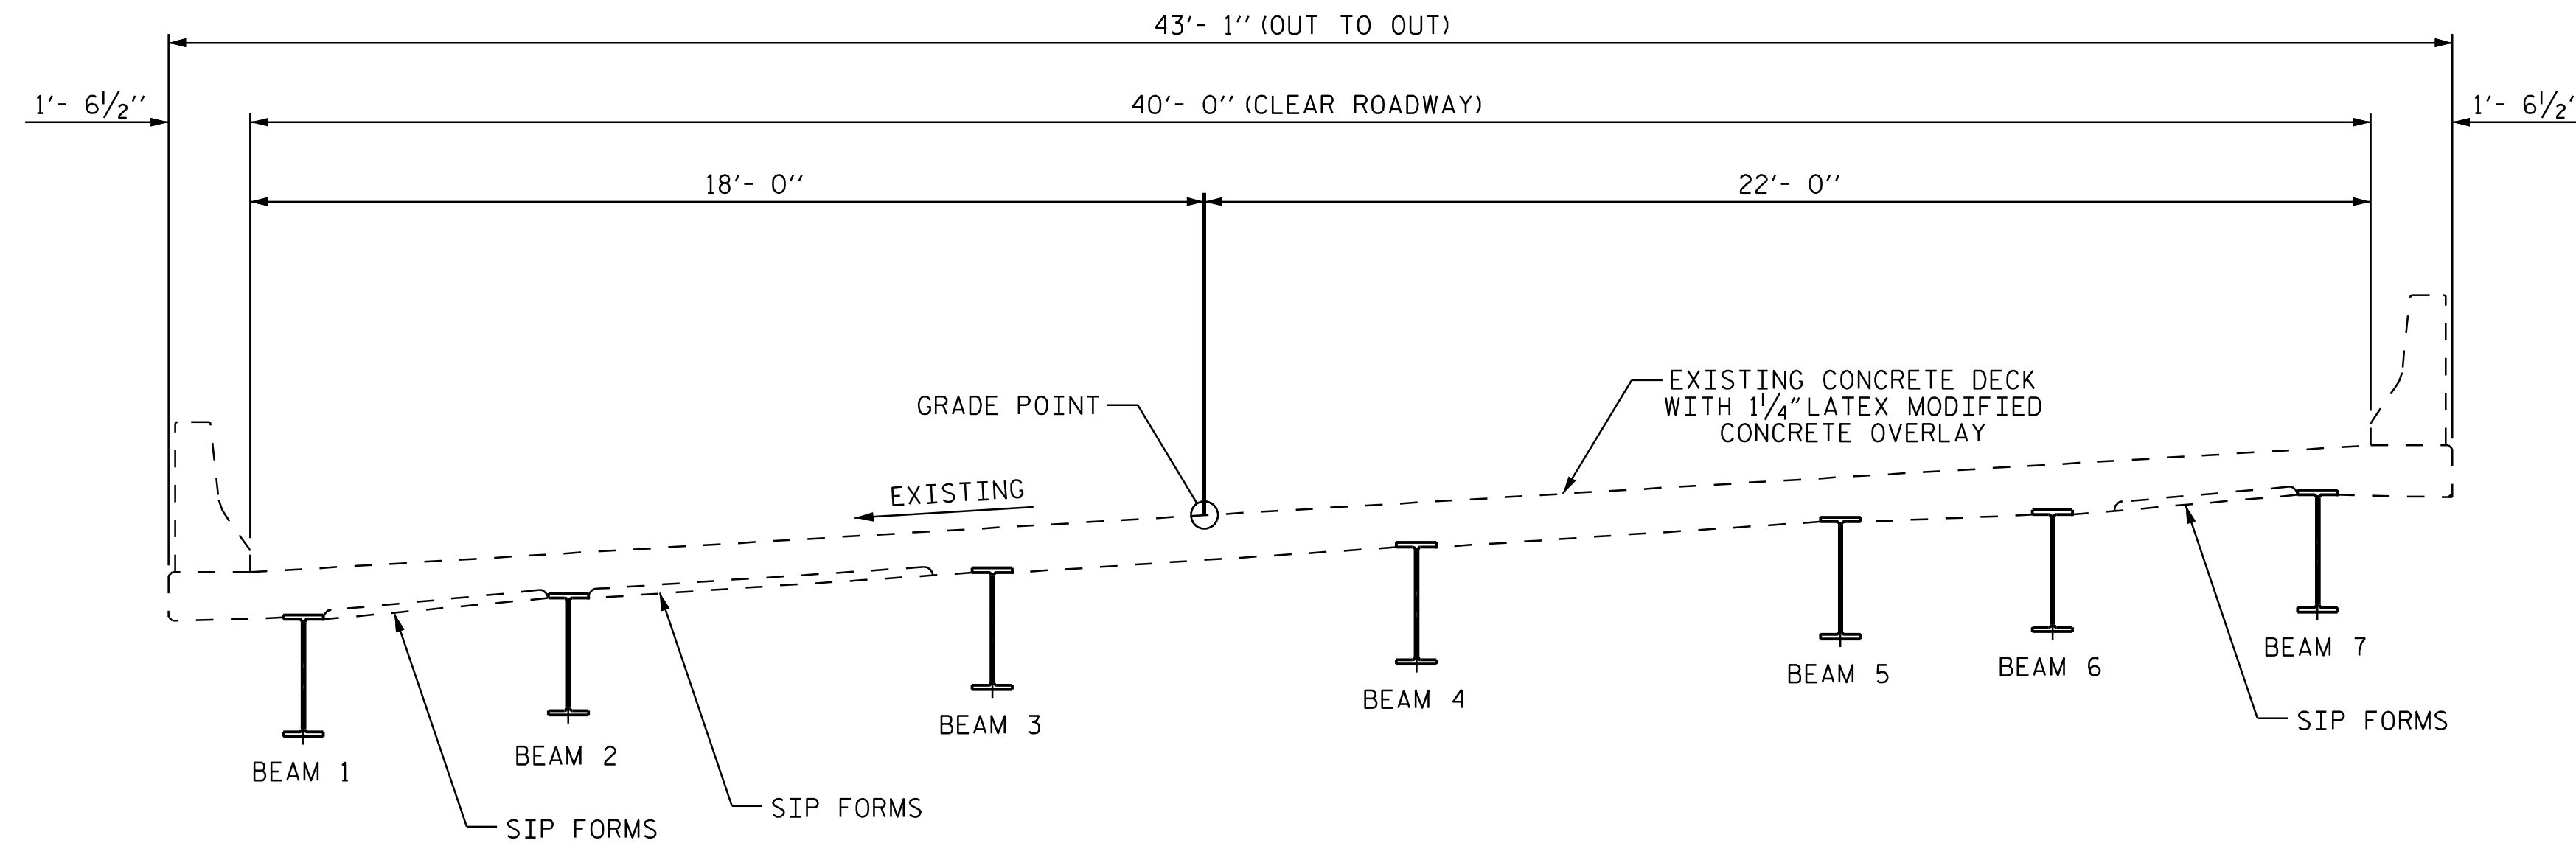


**EXISTING TYPICAL SECTION**

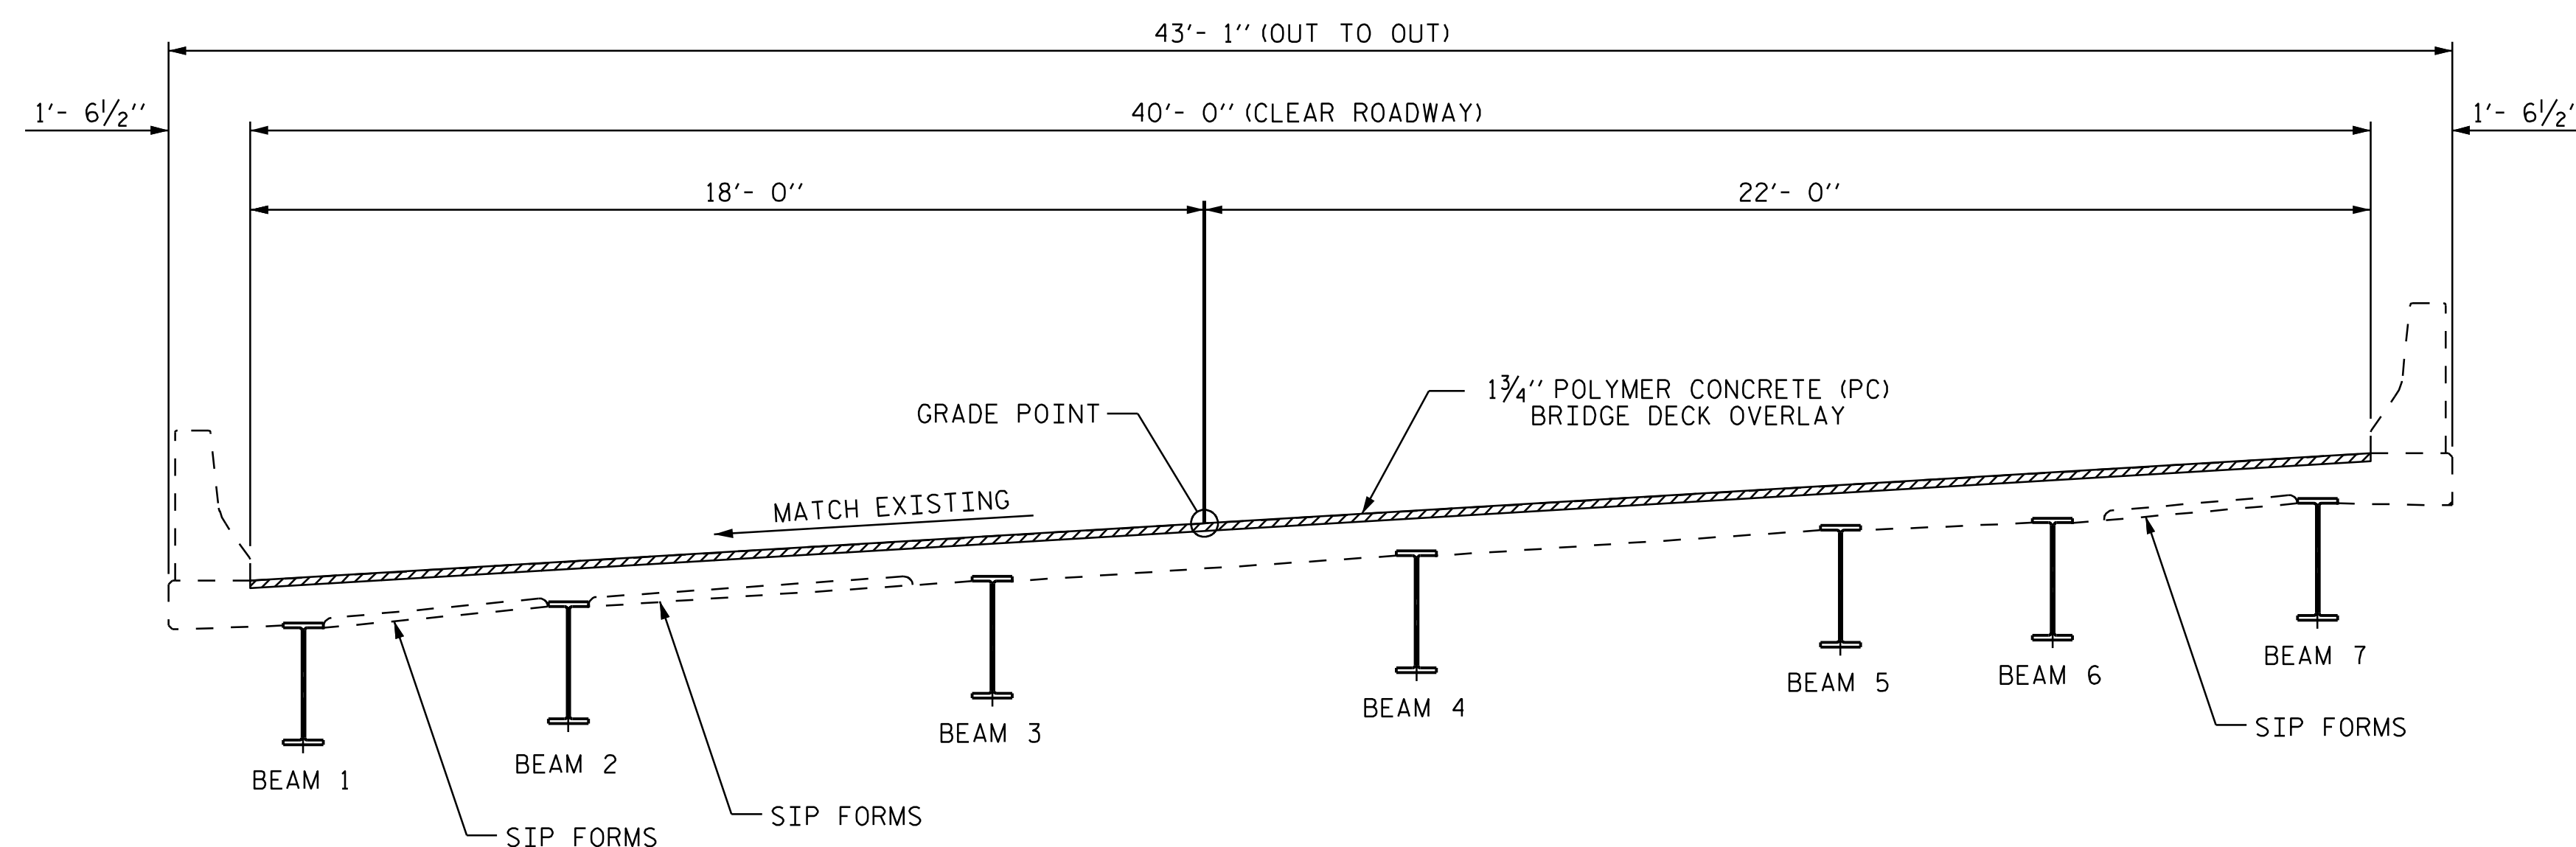

**EXISTING TYPICAL SECTION**

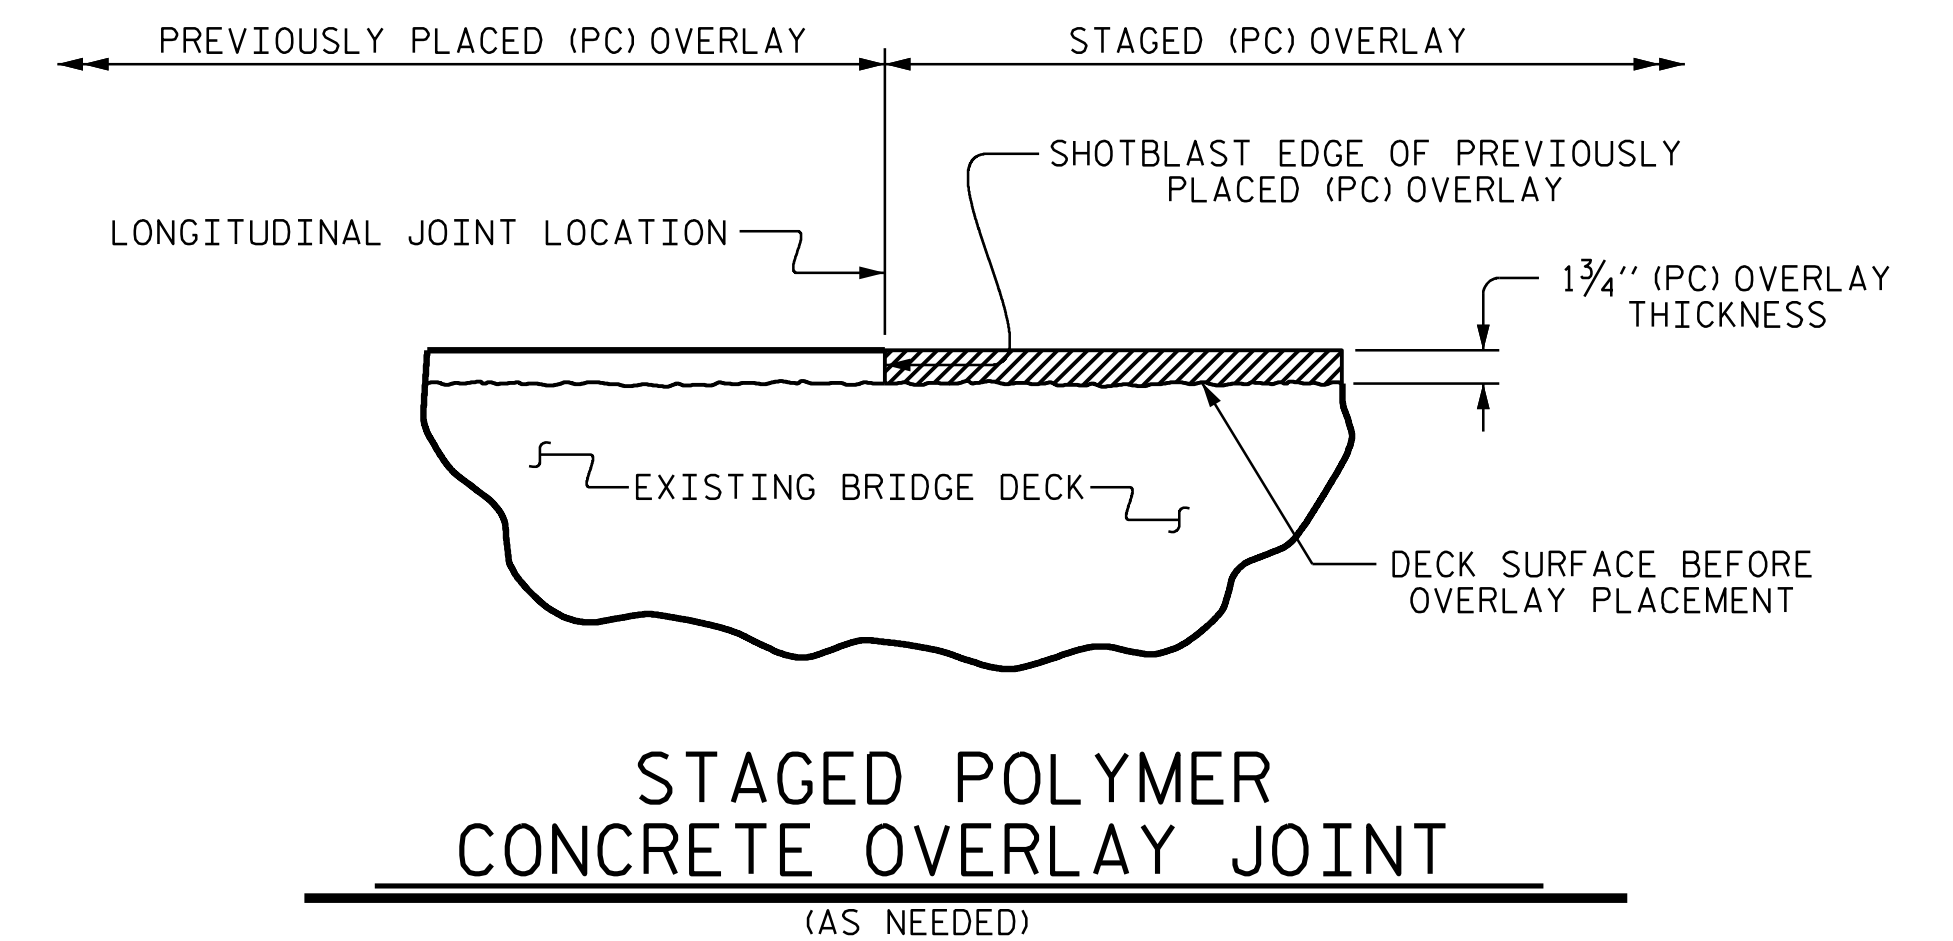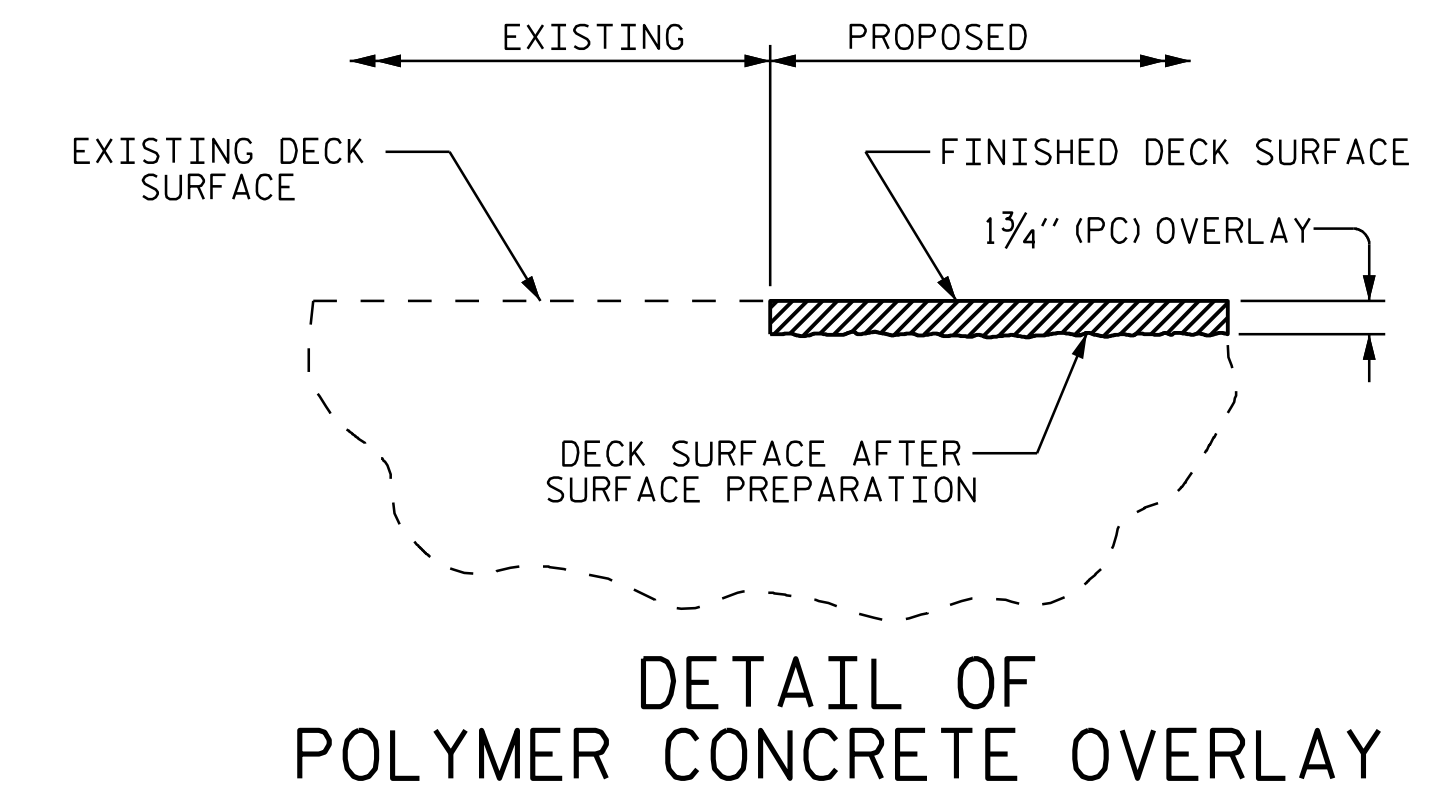

PROJECT NO. I-5927  
POLK COUNTY  
STATION: 740048

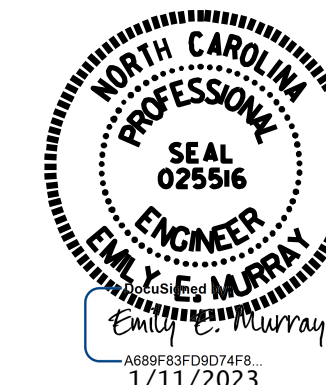

STATE OF NORTH CAROLINA  
DEPARTMENT OF TRANSPORTATION  
RALEIGH

TYPICAL SECTION  
AND  
PC OVERLAY DETAIL

DRAWN BY : D. A. GLADDEN DATE : 5/21  
CHECKED BY : E. MURRAY DATE : 12/22

**VOLKERT**  
5430 Wade Park Blvd., Suite 410  
Raleigh, NC 27607  
Tel. 919-854-0344 Fax 919-854-0355  
NC License No. F-0765

DOCUMENT NOT CONSIDERED  
FINAL UNLESS ALL  
SIGNATURES COMPLETED

REVISIONS						SHEET NO.
NO.	BY:	DATE:	NO.	BY:	DATE:	S-31
1			3			TOTAL SHEETS
2			4			79