



EXISTING TYPICAL SECTION

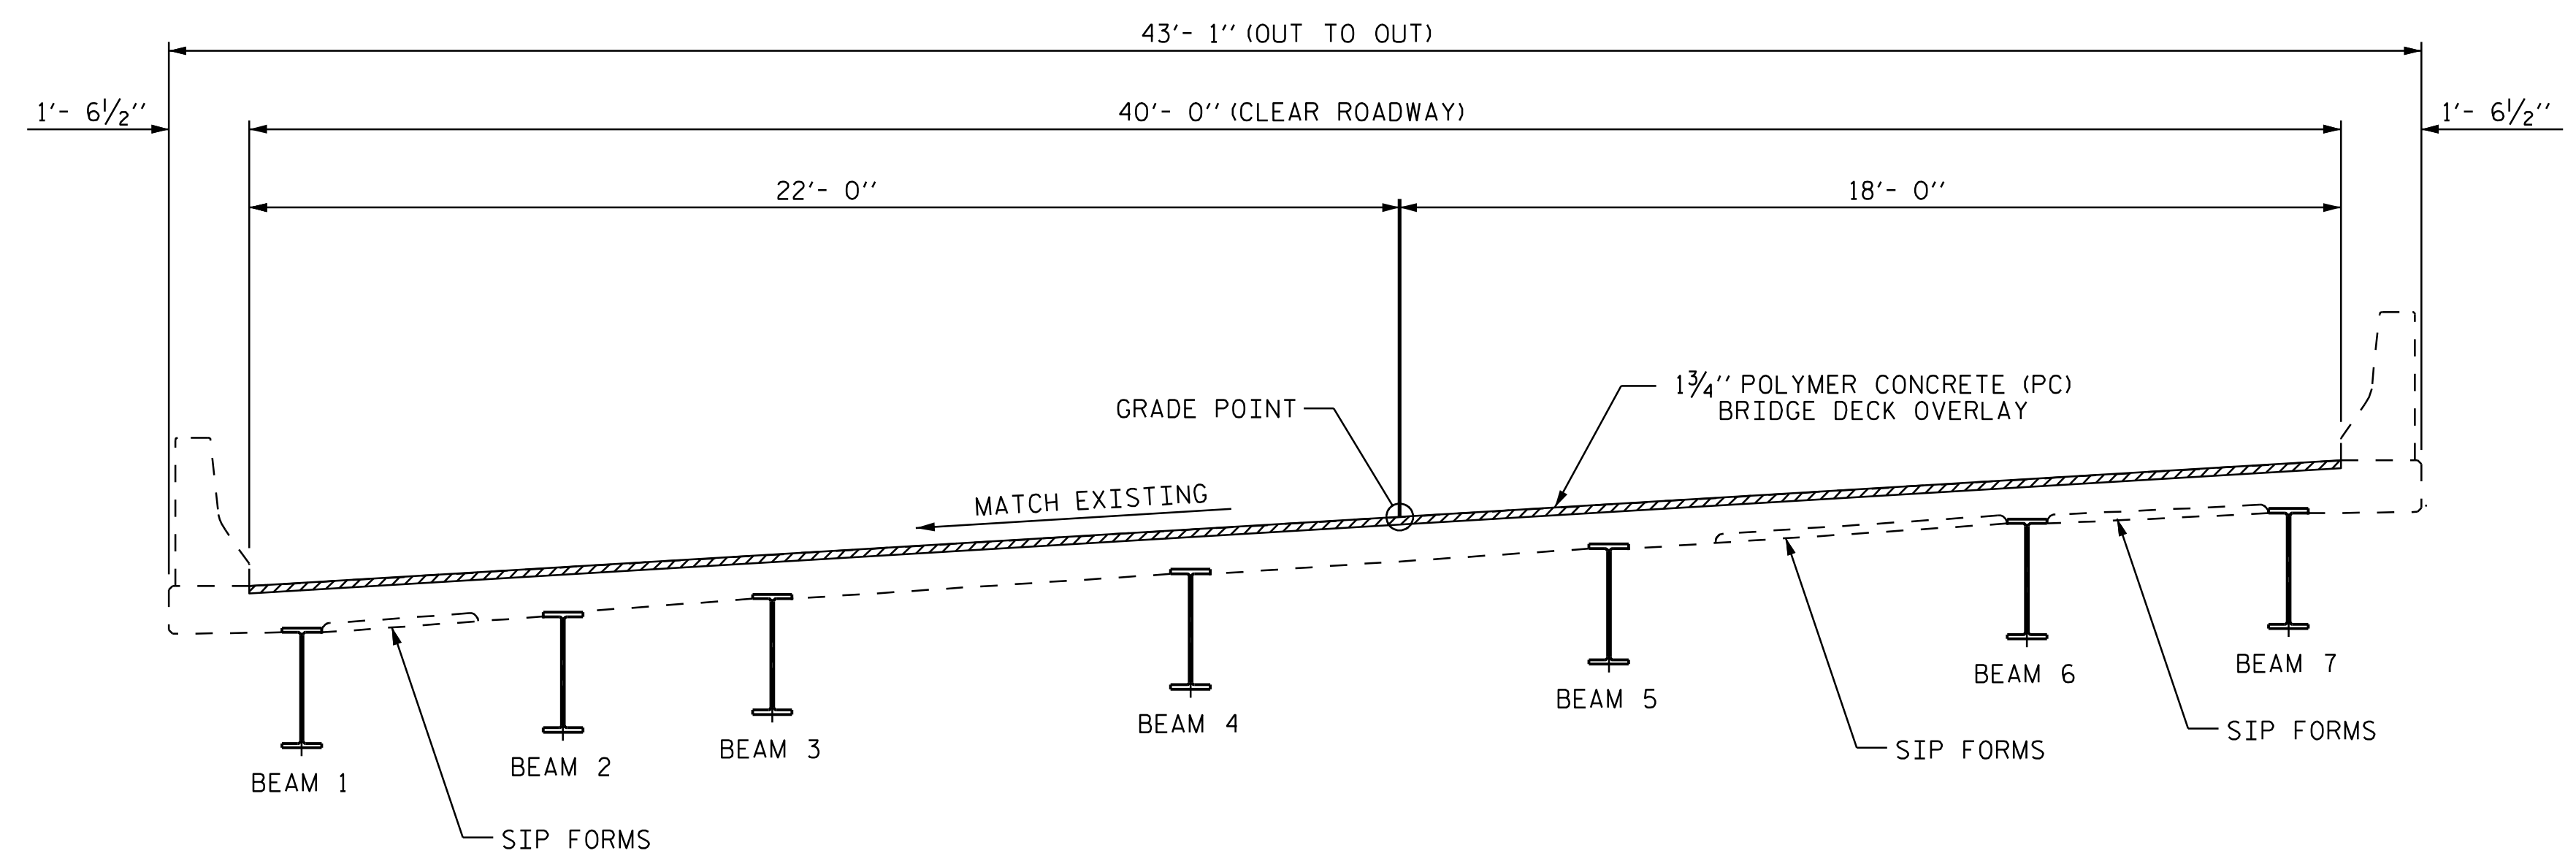


PROPOSED TYPICAL SECTION

NOTES

SEE TRANSPORTATION MANAGEMENT PLANS FOR LANE WIDTHS, SEQUENCING AND OTHER TRAFFIC CONTROL MEASURES FOR STAGING OF OVERLAY SURFACE PREPARATION AND LATEX MODIFIED CONCRETE PLACEMENT.

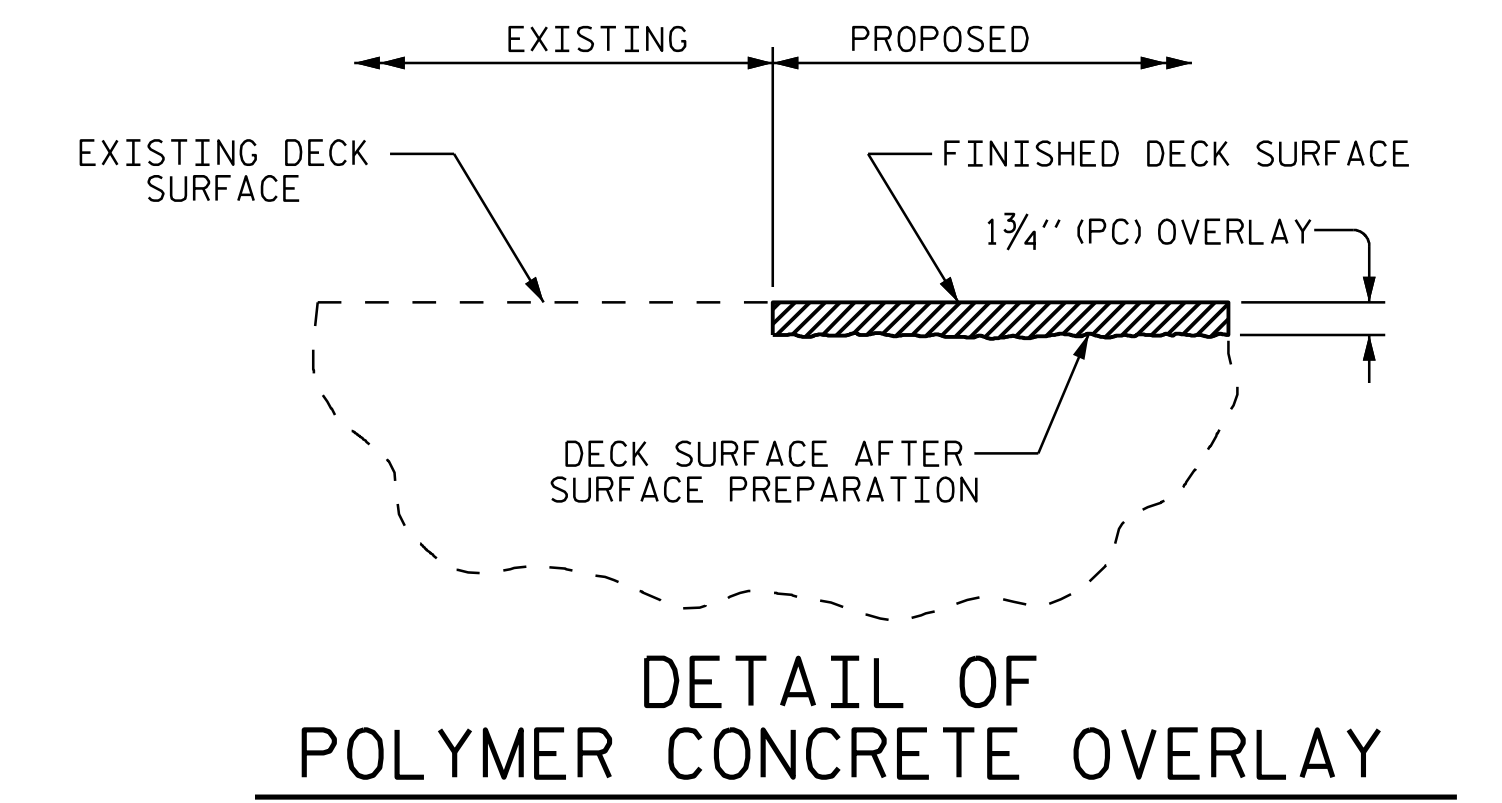

DETAIL OF POLYMER CONCRETE OVERLAY

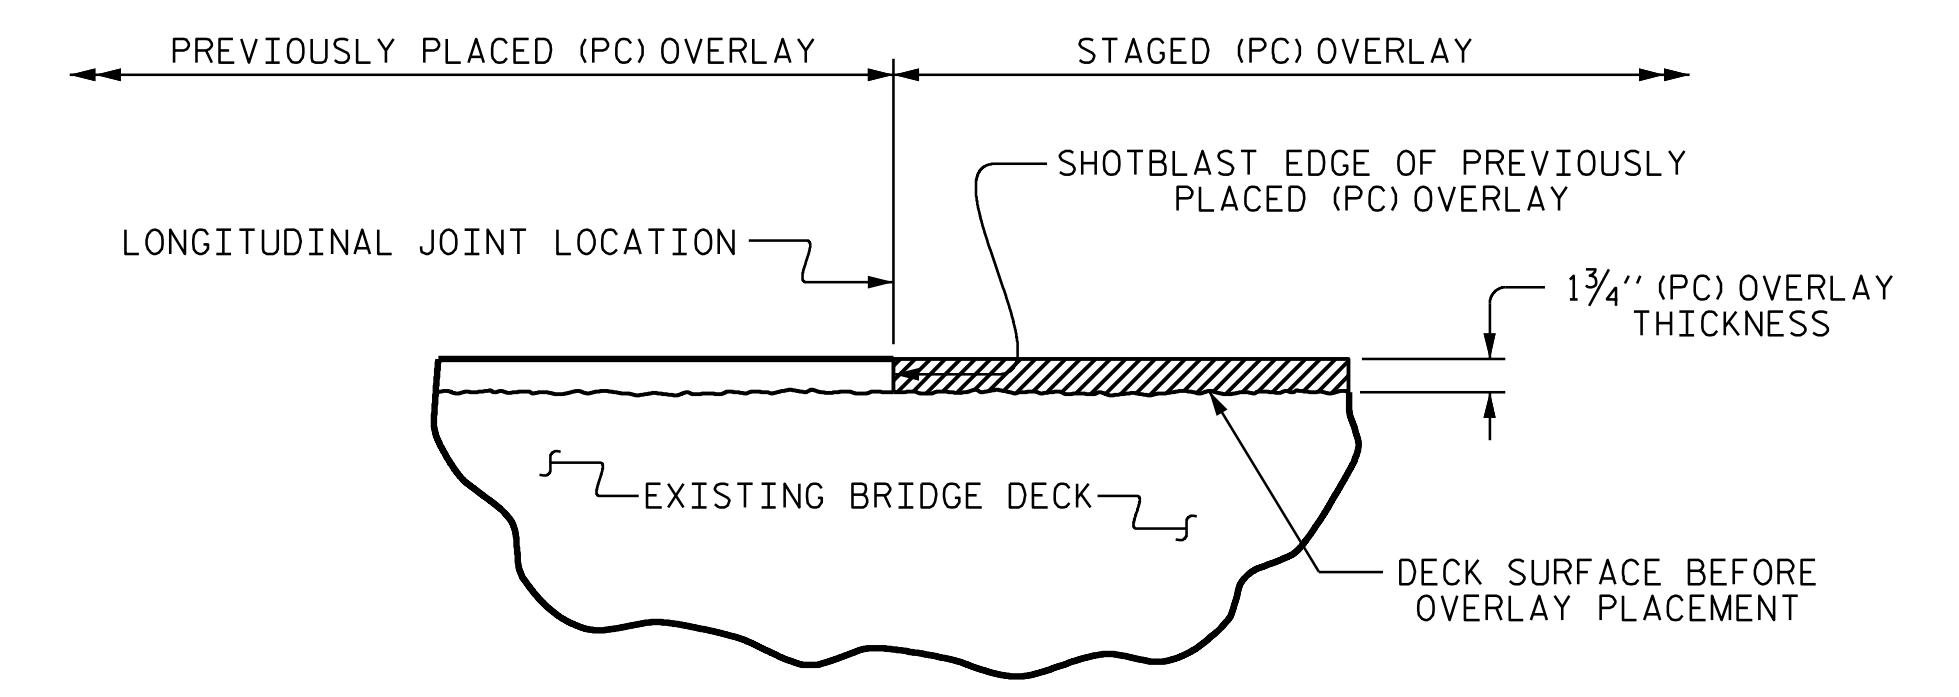

STAGED POLYMER CONCRETE OVERLAY JOINT
(AS NEEDED)


PROJECT NO. I-5927
POLK COUNTY
STATION: 740050



STATE OF NORTH CAROLINA
DEPARTMENT OF TRANSPORTATION
RALEIGH
TYPICAL SECTION AND PC OVERLAY DETAIL

DRAWN BY : D. A. GLADDEN DATE : 5/21
CHECKED BY : E. MURRAY DATE : 12/22

10-JAN-2023 11:26
*****DGNS*****
taffy.mazarura AT C-160013

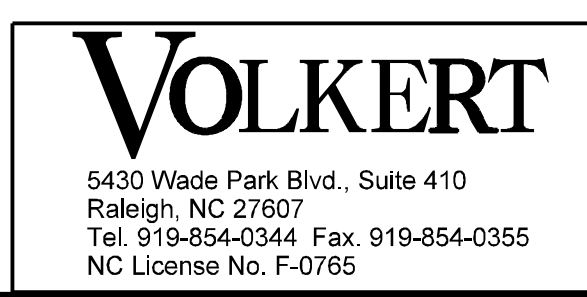

DOCUMENT NOT CONSIDERED FINAL UNLESS ALL SIGNATURES COMPLETED

REVISIONS						SHEET NO.
NO.	BY:	DATE:	NO.	BY:	DATE:	TOTAL SHEETS
1			3			55
2			4			79