



STATE OF NORTH CAROLINA
DEPARTMENT OF TRANSPORTATION

ROY COOPER
GOVERNOR

J. ERIC BOYETTE
SECRETARY

April 13, 2023

Addendum No. 2

RE: Contract # C204380

WBS # 44398.3.1

STATE FUNDED

Wake County (U-5826)

SR-2000 (FALLS OF NEUSE ROAD) FROM I-540 TO SR-2006 (DURANT RD).

April 18, 2023 Letting

To Whom It May Concern:

Reference is made to the plans furnished to you on this project.

The following revisions have been made to the Signal Plans.

Sheet No.	Revision
Sig. 13.0	Additional information provided for Strain Poles.

Please void the above listed Sheet in your Plans and staple the revised Sheet thereto.

The contract will be prepared accordingly.

Sincerely,

DocuSigned by:
Ronald Elton Davenport, Jr.
F81B6038A47A442

Ronald E. Davenport, Jr., PE
State Contract Officer

RED/cms
Attachments

cc: Mr. Boyd Tharrington, PE
Mr. Brandon H. Jones, PE
Mr. Ken Kennedy, PE
Mr. Mike Gwyn
Project File (2)

Mr. Forrest Dungan, PE
Ms. Jaci Kincaid
Mr. Jon Weathersbee, PE


Mailing Address:
NC DEPARTMENT OF TRANSPORTATION
CONTRACT STANDARDS AND DEVELOPMENT
1591 MAIL SERVICE CENTER
RALEIGH, NC 27699-1591

Telephone: (919) 707-6900
Fax: (919) 250-4127
Customer Service: 1-877-368-4968

Location:
1020 BIRCH RIDGE DR.
RALEIGH, NC 27610

Website: www.ncdot.gov

40 MPH -2% GRADE

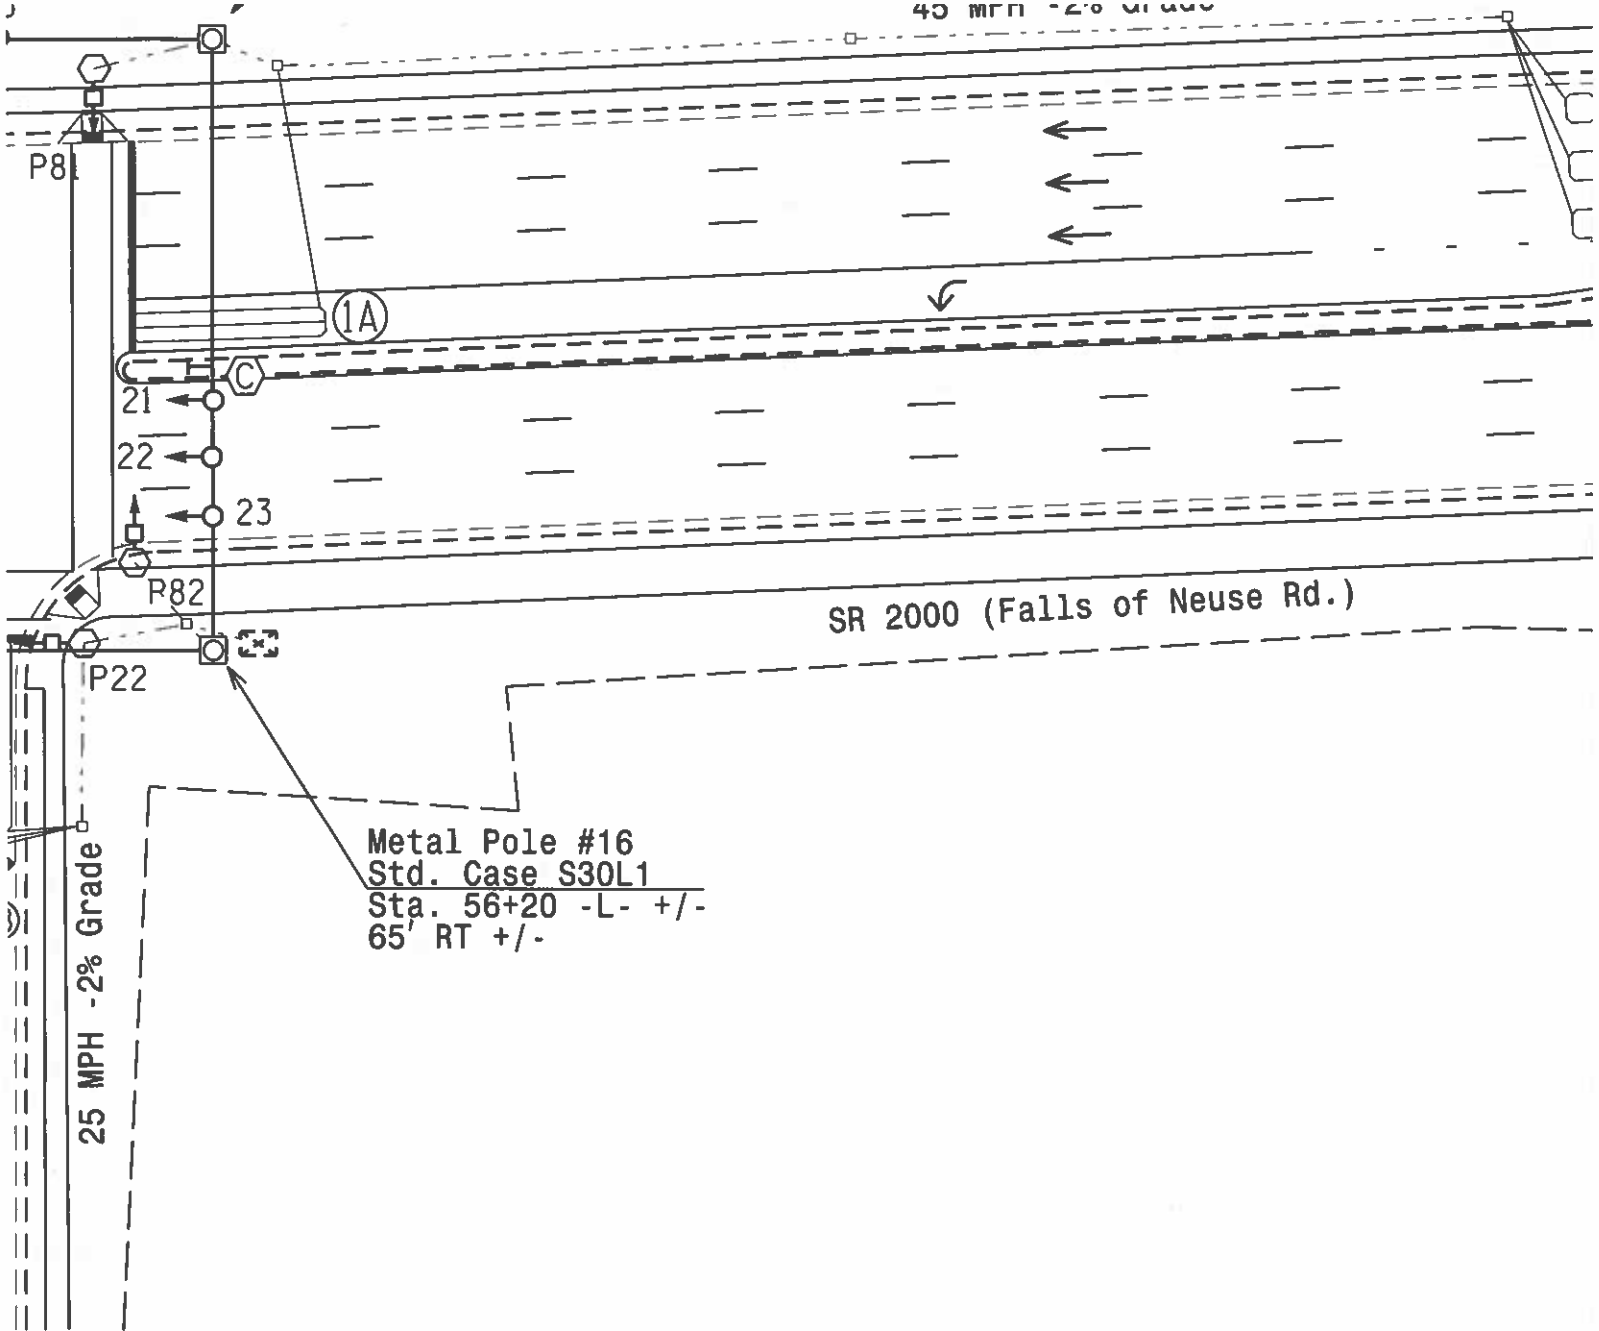

Metal Pole #16
 Std. Case S30L1
 Sta. 56+20 -L- +/-
 65' RT +/-

SIAN SIGNAL OPERATION	
	SPEECH MESSAGE
	(Percussive Tone)
	Wait. Wait to cross Morrocroft.
	(Percussive Tone)
	Wait. Wait to cross Falls of Neuse.

Signal

Prepared

750 N. Greenfield