


PROJECT REFERENCE NO.	SHEET NO.
2023CPT.09.01.10291 2023CPT.09.02.20291	1

Map 1 US 64
 From Bridge #063 to
 Childress Vineyard Rd (NS)
 Mill 1 1/2" Entire Width
 Mill 1 1/2" Incidental Milling at all SR
 intersections
 Pave 1 1/2" S 9.5 C

Mill an additional 1-1/2" under bridge #44
 See Detail

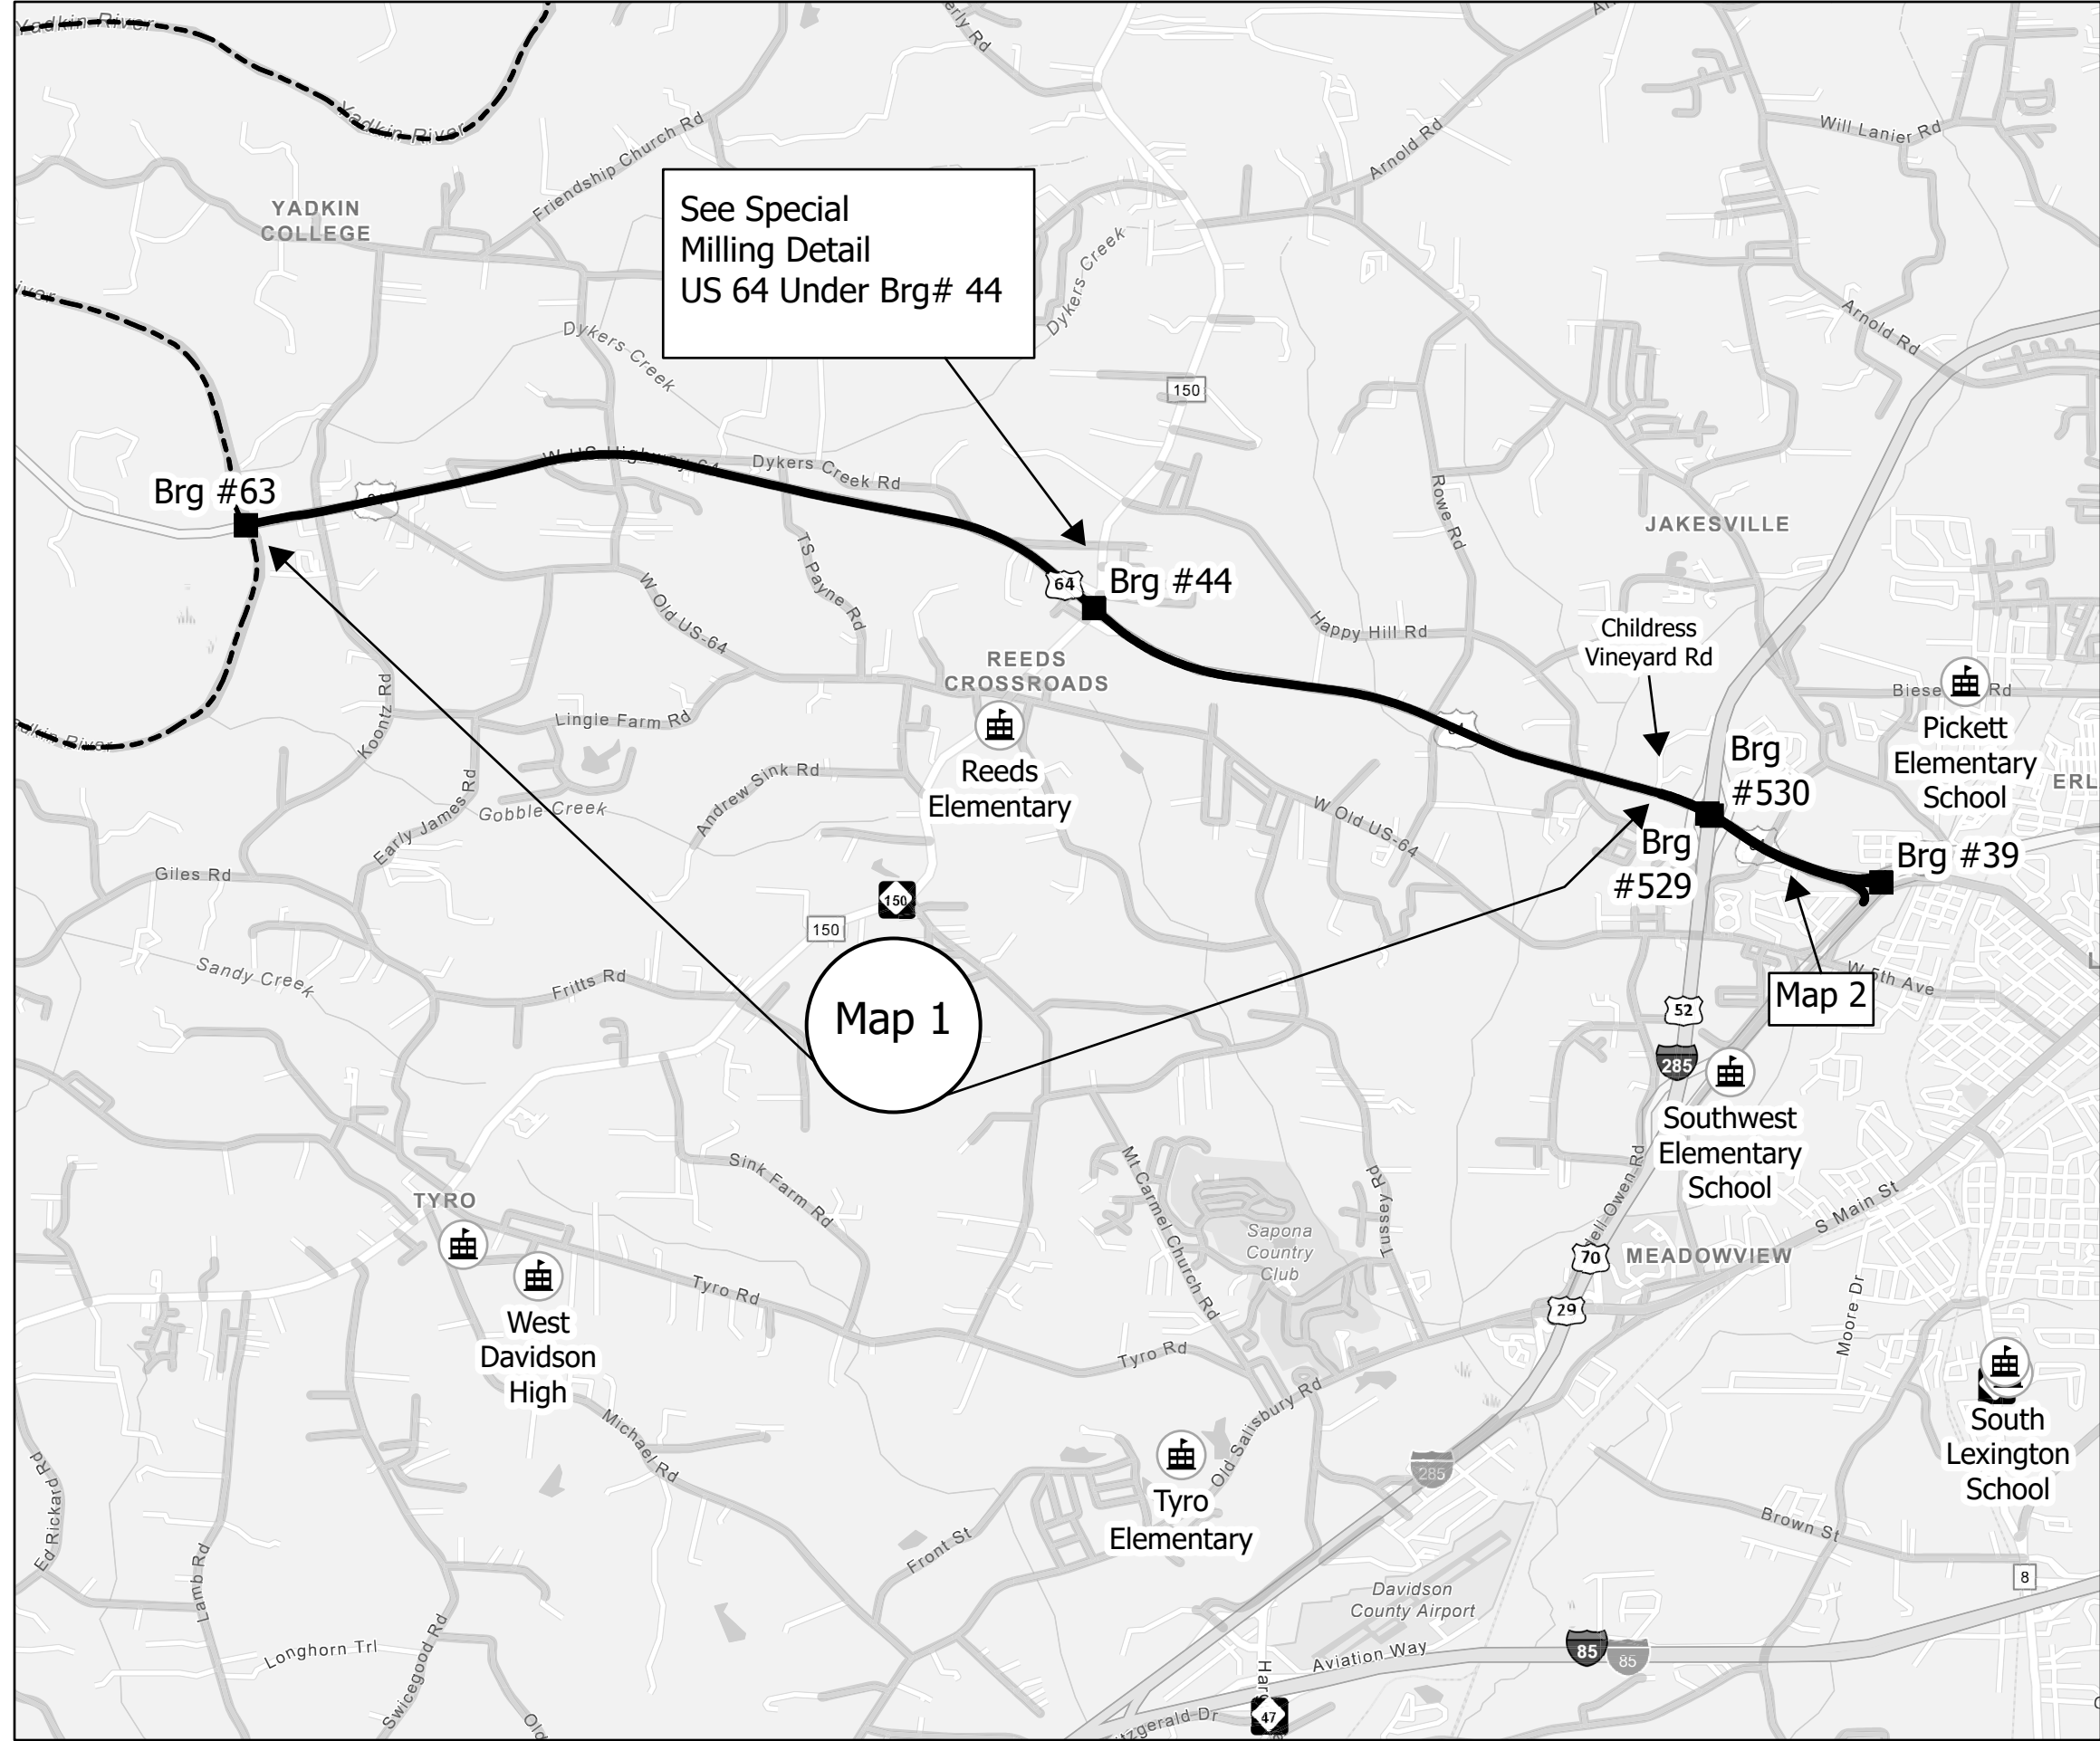

See Special
 Milling Detail
 US 64 Under Brg# 44

Map 1

Map 2

Legend
 Contract Resurfacing Maps

- Contract Resurfacing Maps
- Davidson County Line
- NCDOT Secondary Roads
- Bridges
- Public Schools

