



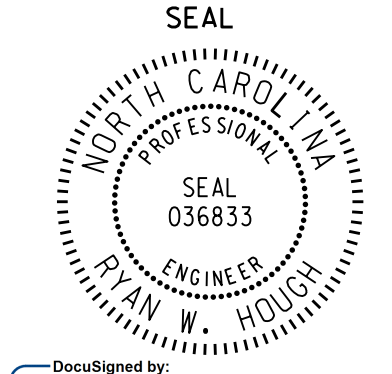
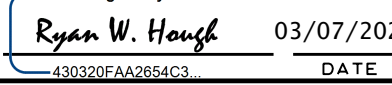
### BLANKOUT SIGN WIRING DETAIL

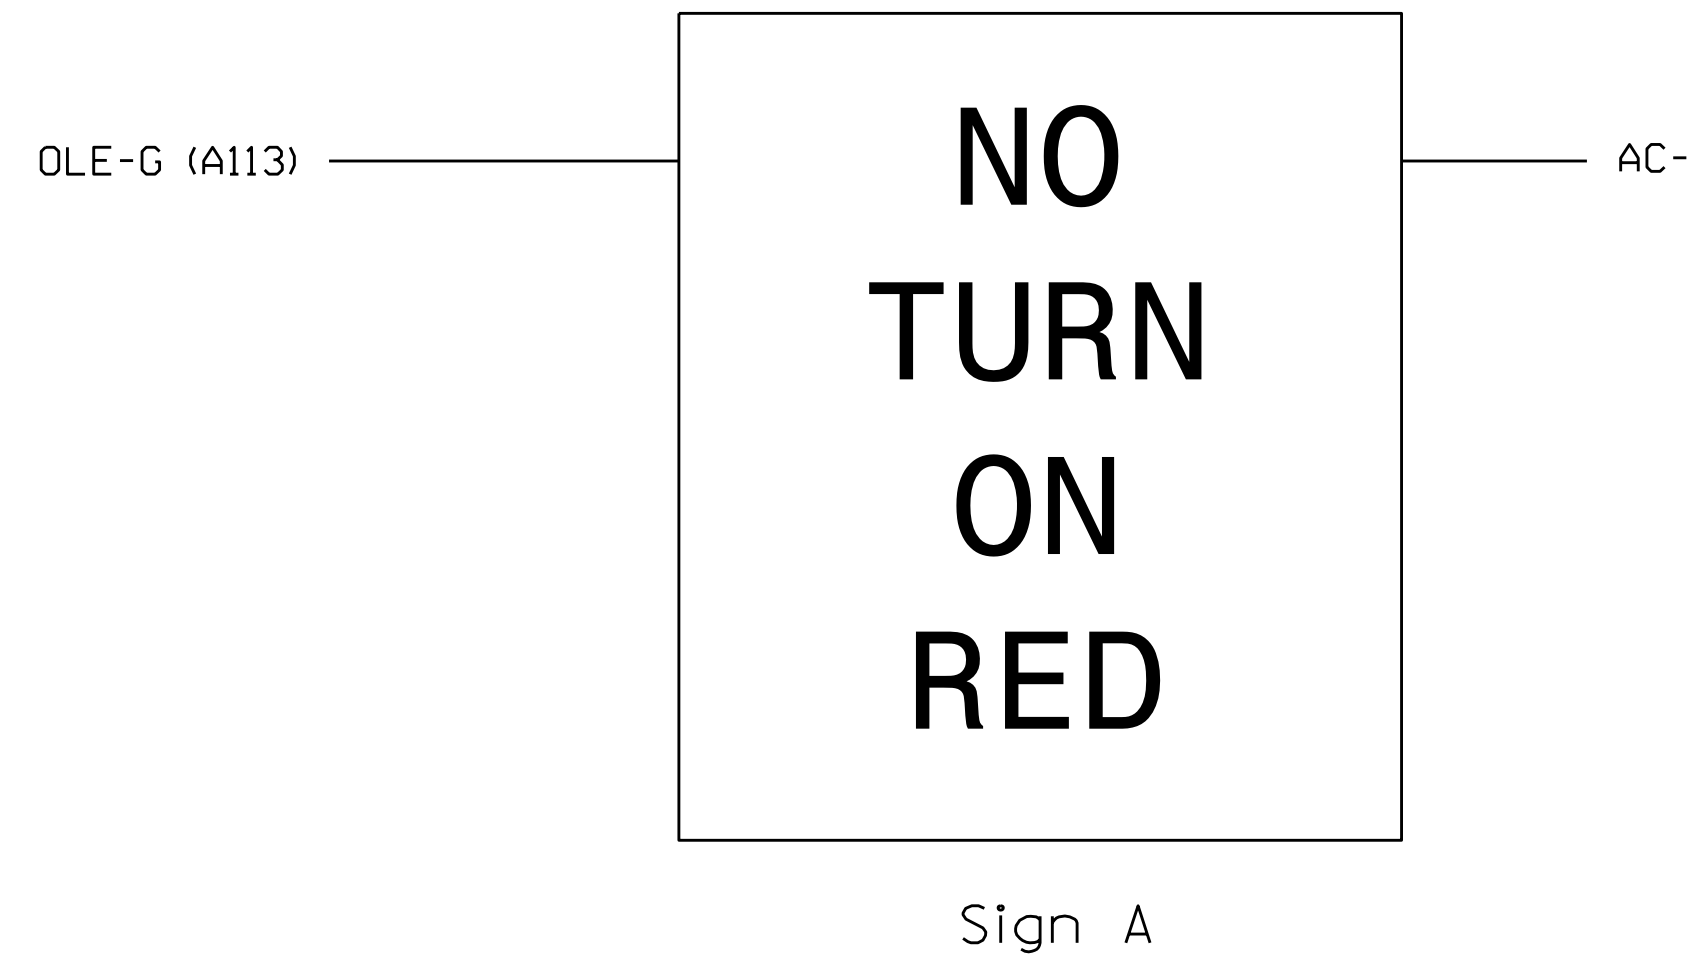

BLANKOUT SIGN 'A' INDICATION						
Phase	I+5	I+6	2+5	2+6	3	4
Default Phasing	OFF	OFF	OFF	OFF	OFF	OFF
Alternate Phasing	ON	OFF	ON	OFF	ON	ON

**IMPORTANT!** Remove, tape and label conflict monitor wires from OLE-G (A113) and OLE-Y (A112).

THIS ELECTRICAL DETAIL IS FOR  
THE SIGNAL DESIGN: 05-2036T1  
DESIGNED: February 2022  
SEALED: 2/22/2022  
REVISED: N/A

Electrical Detail - Temp 1 (TMP Phase I) - Sheet 4 of 4		DOCUMENT NOT CONSIDERED FINAL UNLESS ALL SIGNATURES COMPLETED									
<small>ELECTRICAL AND PROGRAMMING DETAILS FOR:</small>  <small>Prepared In the Offices of:</small>  <small>750 N. Greenfield Pkwy, Garner, NC 27529</small>	<b>SR 2000 (Falls of Neuse Rd.)</b> at <b>I-540 WB Ramps and Falls Valley Drive</b>	SEAL  SEAL 036833 ENGINEER RYAN W. HOUGH									
<small>Division 5 Wake County Raleigh</small> PLAN DATE: February 2022    REVIEWED BY: PREPARED BY: S. Armstrong    REVIEWED BY:		DocuSigned by:  03/07/2022 DATE									
<table border="1" style="width: 100%; border-collapse: collapse;"> <thead> <tr> <th style="width: 80%;">REVISIONS</th> <th style="width: 10%;">INIT.</th> <th style="width: 10%;">DATE</th> </tr> </thead> <tbody> <tr> <td> </td> <td> </td> <td> </td> </tr> <tr> <td> </td> <td> </td> <td> </td> </tr> </tbody> </table>		REVISIONS	INIT.	DATE							SIG. INVENTORY NO. 05-2036T1
REVISIONS	INIT.	DATE									

07-1485-2022\_01:12  
W:\2036\2022\erl\erl-wk.dgn  
S:\MS\TONG