


EXISTING UNDERGROUND SPLICE ENCLOSURE  
 ALONG FALLS OF NEUSE RD. ACROSS FROM WAKE MED FACILITY  
 IN SPECIAL OVERSIZED JUNCTION BOX  
 BETWEEN SIG. INV. #05-1176 AND #05-2085

**LEGEND**

COLOR CODE TIA/EIA 598-A		X = FUSION SPLICE INDIVIDUAL FIBER
(1) BLUE	(7) RED	C = CAP AND SEAL
(2) ORANGE	(8) BLACK	
(3) GREEN	(9) YELLOW	EXPRESS = EXPRESS ENTIRE BUFFER TUBE THROUGH WITHOUT CUTTING
(4) BROWN	(10) VIOLET	BUFFER SPLICE = SPLICE ALL FIBERS IN BUFFER TUBE COLOR TO COLOR
(5) SLATE	(11) ROSE	
(6) WHITE	(12) AQUA	

SPLICE TRAY NOTES:  
 UNUSED FIBERS LEFT COILED AND STORED IN SPLICE TRAY  
 UNUSED BUFFER TUBES LEFT COILED AND STORED IN SPLICE ENCLOSURE


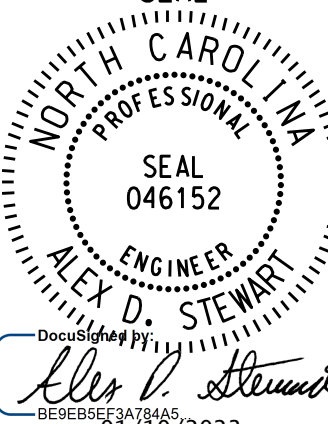
EXISTING SPLICE ENCLOSURE  
 NO WORK TO BE PERFORMED  
 SHOWN FOR INFORMATION ONLY

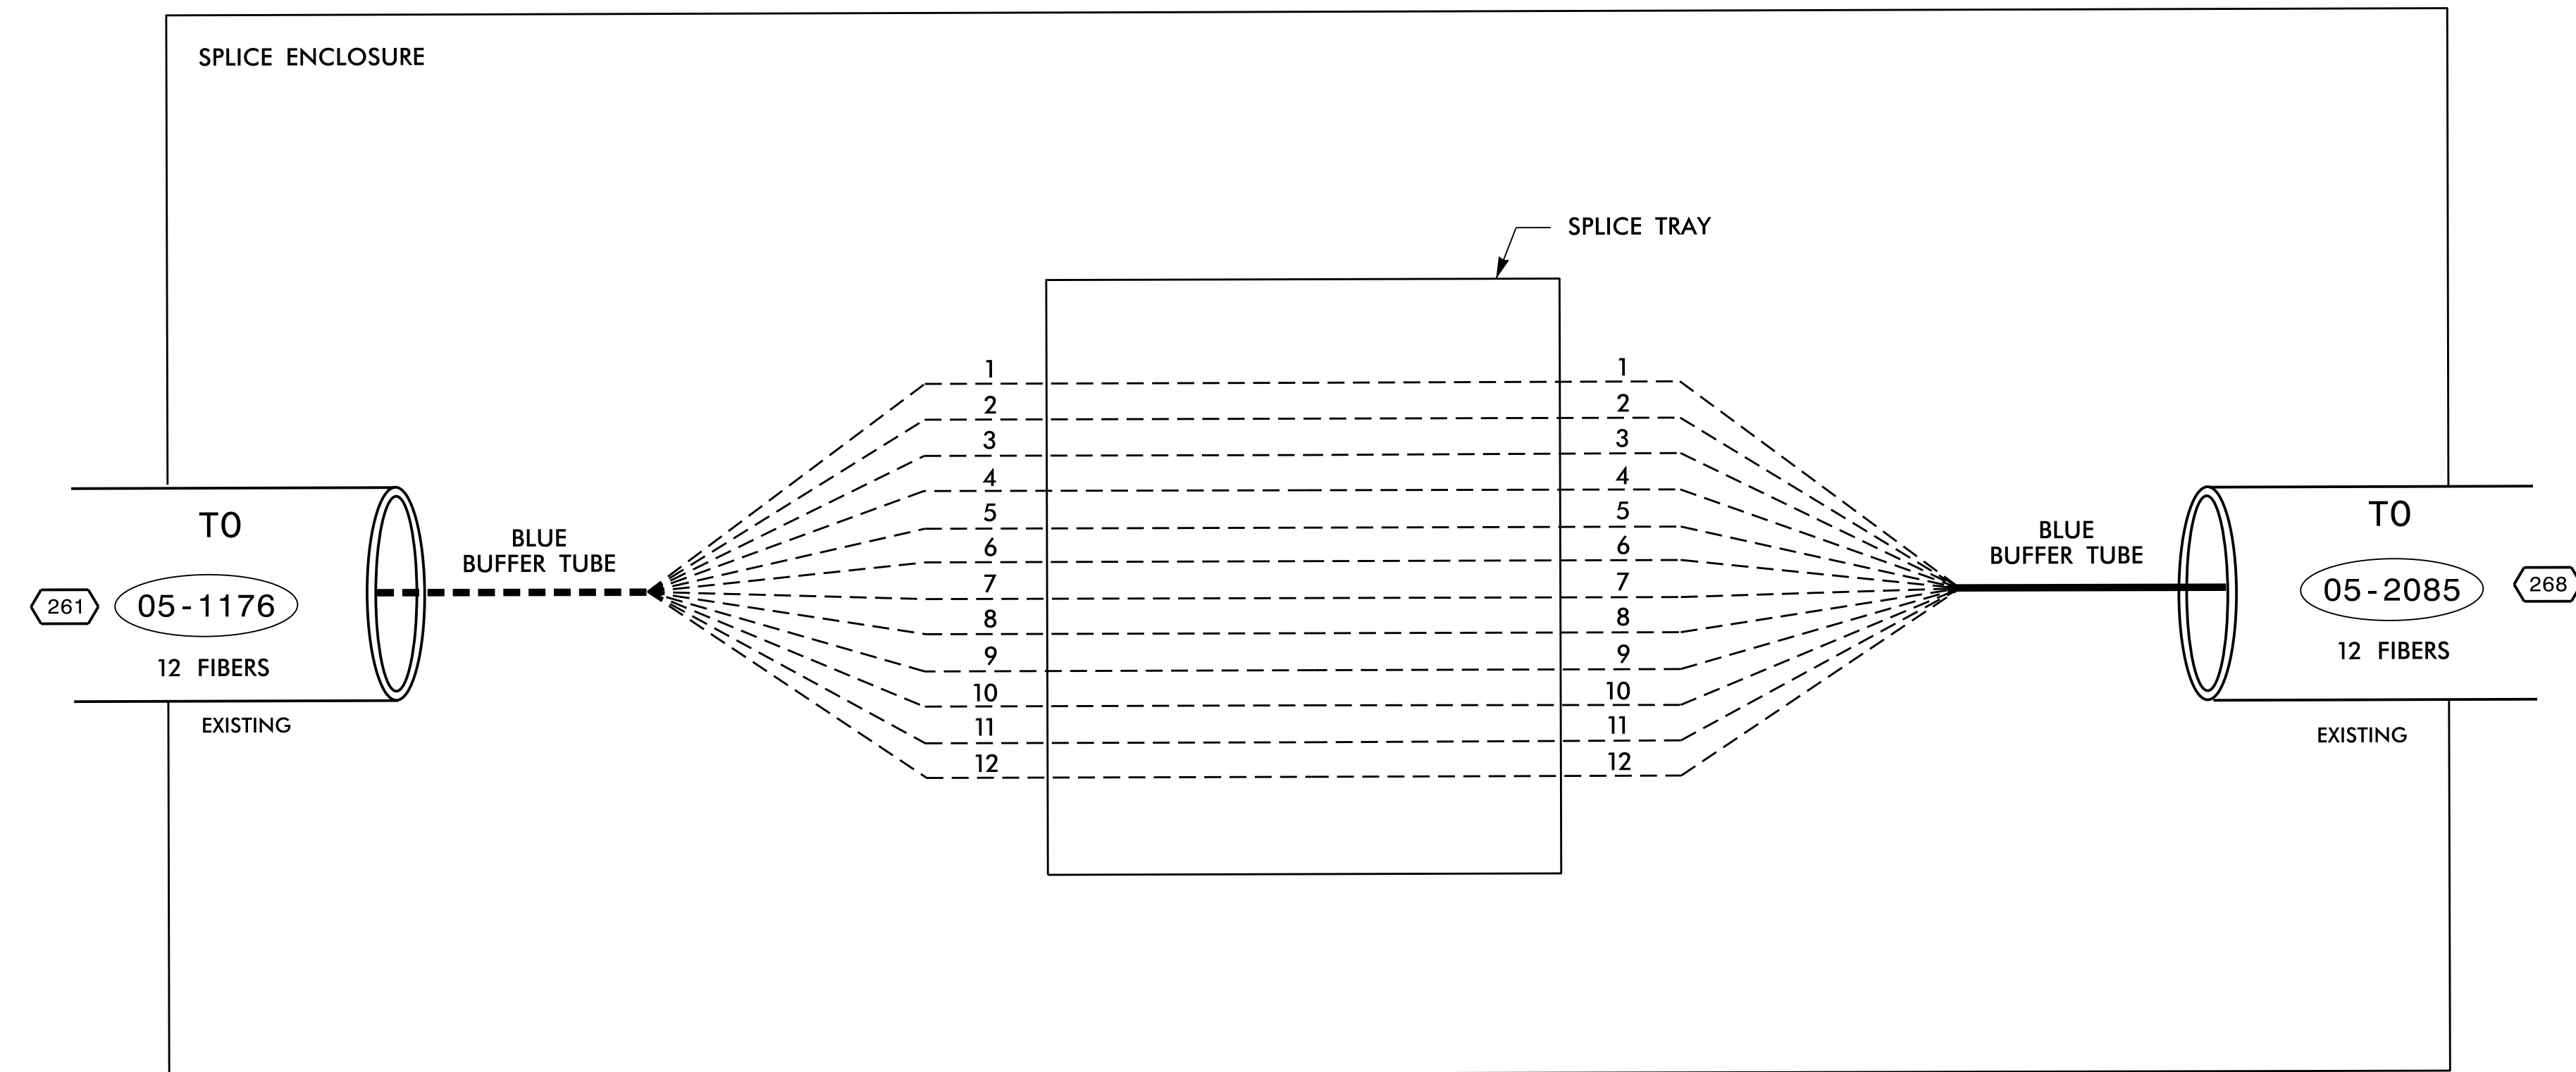

THESE PLANS SUPERCEDE PLANS SEALED  
 BY MOHD ASLAMI ON AUGUST 14, 2019.

TMP PHASE 1

DOCUMENT NOT CONSIDERED FINAL  
 UNLESS ALL SIGNATURES COMPLETED

 Prepared in the Offices of: 250 N. Greenfield Place, Garner, NC 27529	<b>COMMUNICATIONS CABLE AND          CONDUIT ROUTING PLANS</b>		
	DIVISION 5      WAKE      RALEIGH	PLAN DATE: JANUARY 2023      REVIEWED BY: <i>E. Gunn</i>	
SCALE: 0 N/A N/A	PREPARED BY: H. T. BERGGREN, EI	REVISIONS:	DATE: