
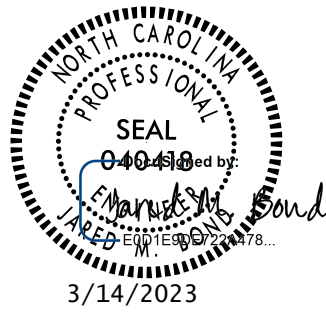
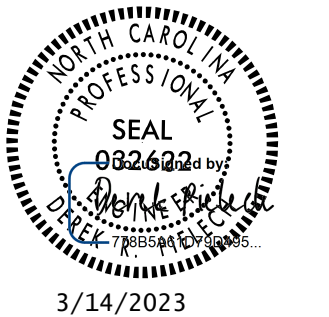


8/17/99

PROJECT REFERENCE NO. <i>BR-0160</i>		SHEET NO. <i>2A-3</i>	
RW SHEET NO.			
ROADWAY DESIGN ENGINEER		PAVEMENT DESIGN ENGINEER	
 SEAL 040480 3/14/2023		 SEAL 082422 3/14/2023	
DOCUMENT NOT CONSIDERED FINAL UNLESS ALL SIGNATURES COMPLETED			

RS&H 8521 SIX FORKS ROAD, SUITE 400
 RALEIGH, NC 27615
 NC FIRM LICENSE No: F-0493

A	CONC. WR. SURF.
---	-----------------

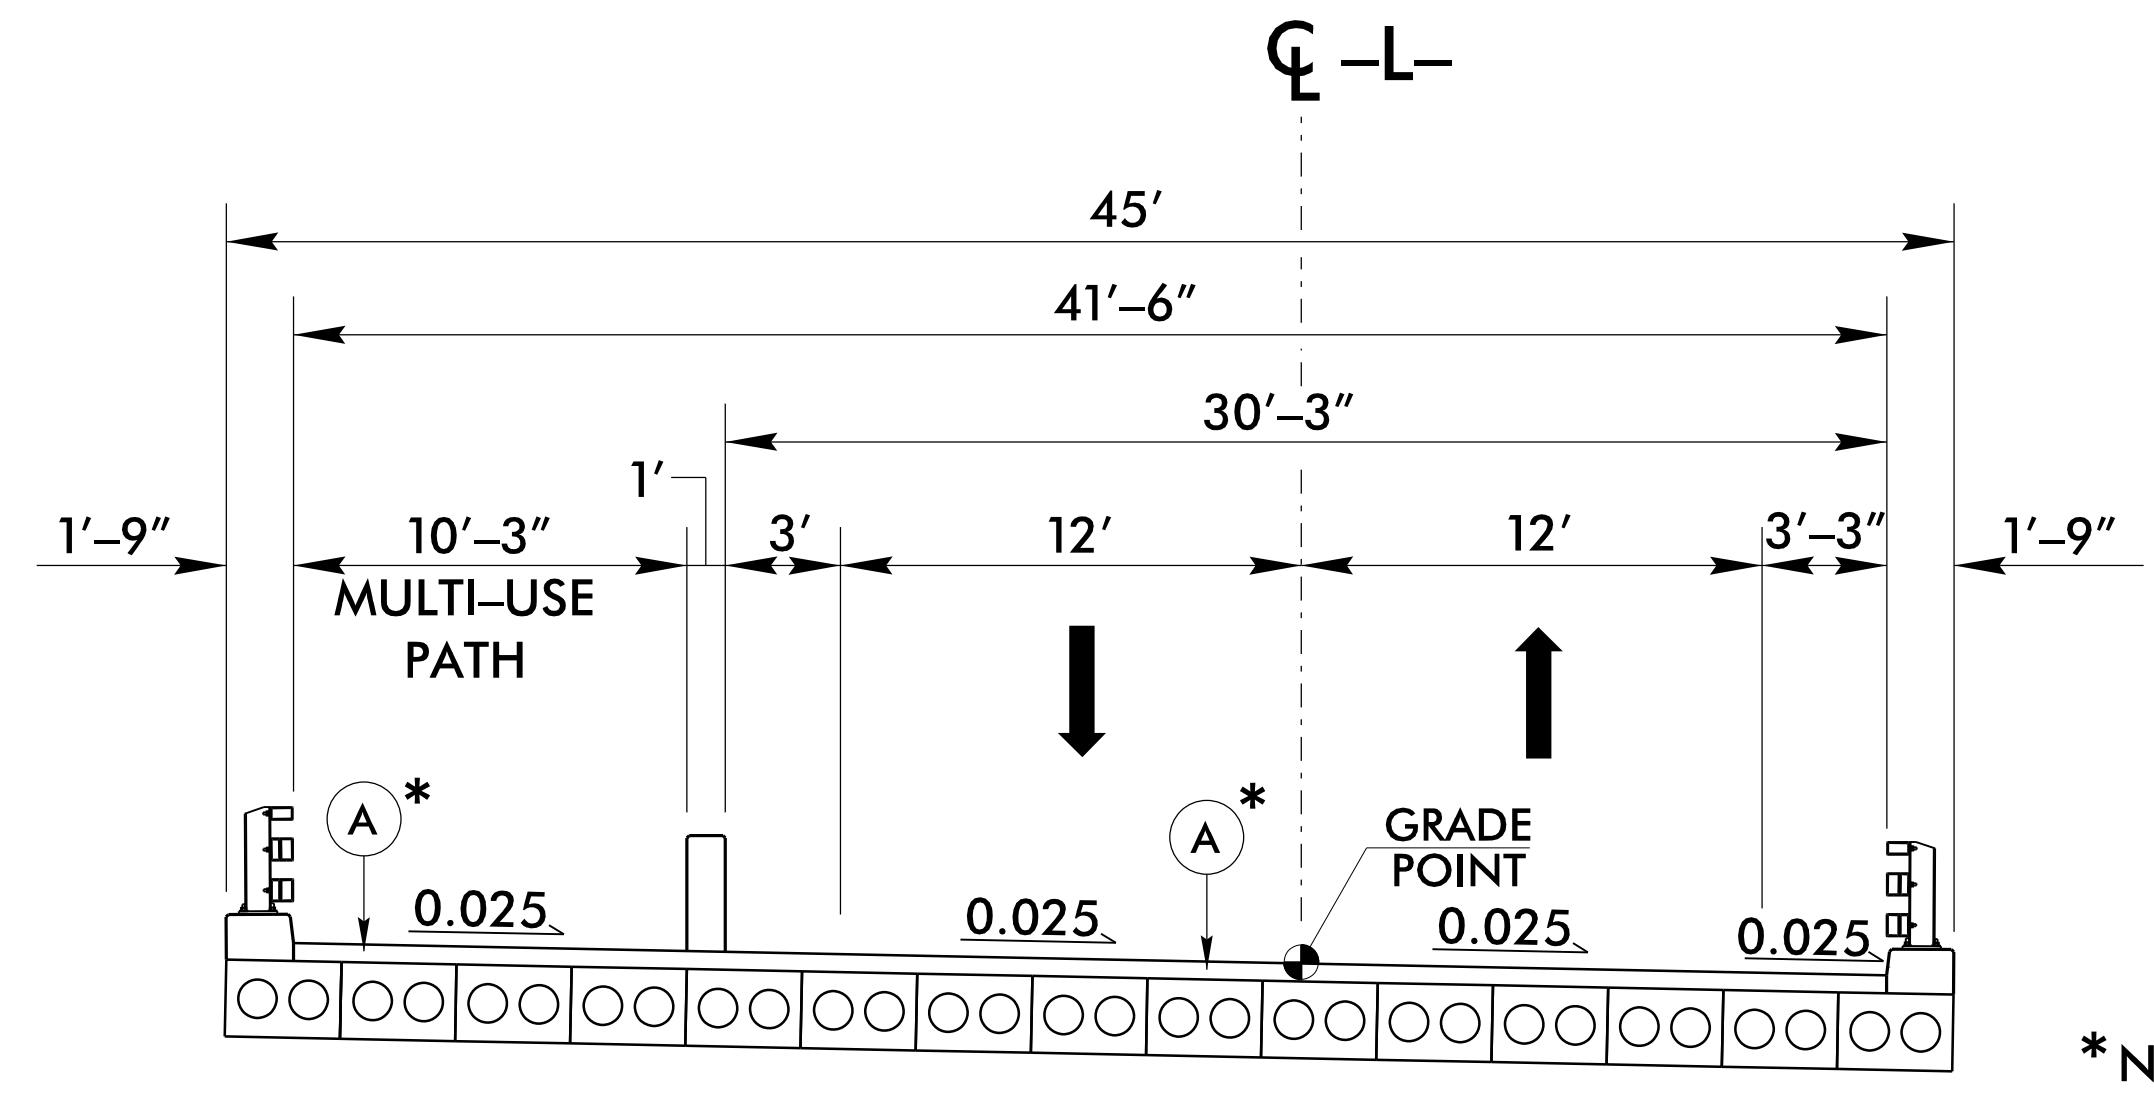

TYPICAL SECTION NO. 2

-L- STA. 18 + 88.31 (BEGIN BRIDGE) TO -L- STA. 24 + 66.69 (END BRIDGE)
 SEE STRUCTURE PLANS FOR DETAILS

13-MAR-2023 16:42
 R:\Roadway\Projects\BR0160_Rdwy_tjg_2A_3.dgn
 USER:RFRANK