
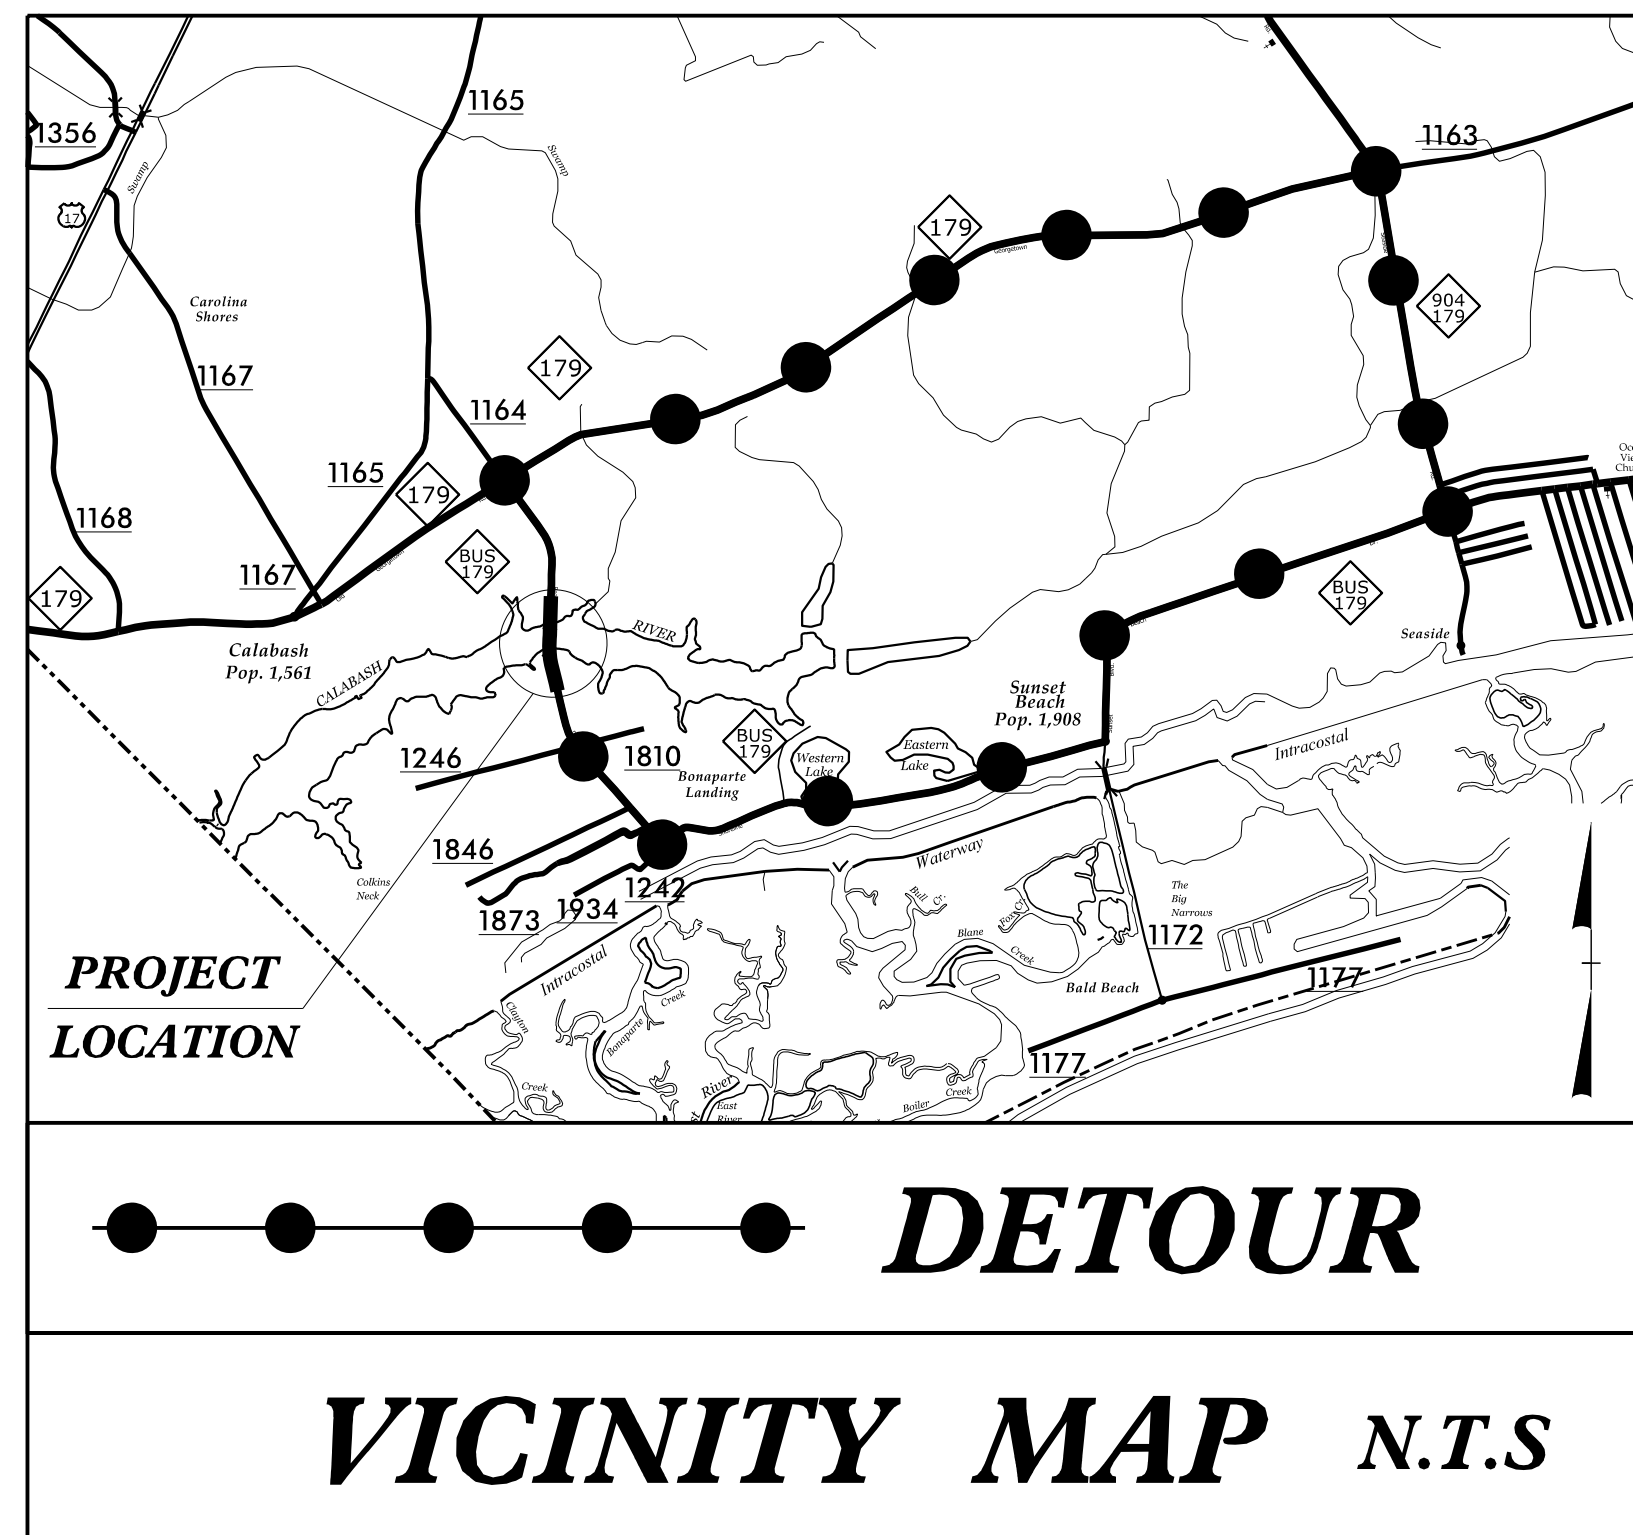


STATE OF NORTH CAROLINA  
DIVISION OF HIGHWAYS

**TRANSPORTATION MANAGEMENT PLAN**

**BRUNSWICK COUNTY**

**LOCATION: REPLACE BRIDGE 15 OVER CALABASH RIVER ON NC 179B (BEACH DR. SW)**

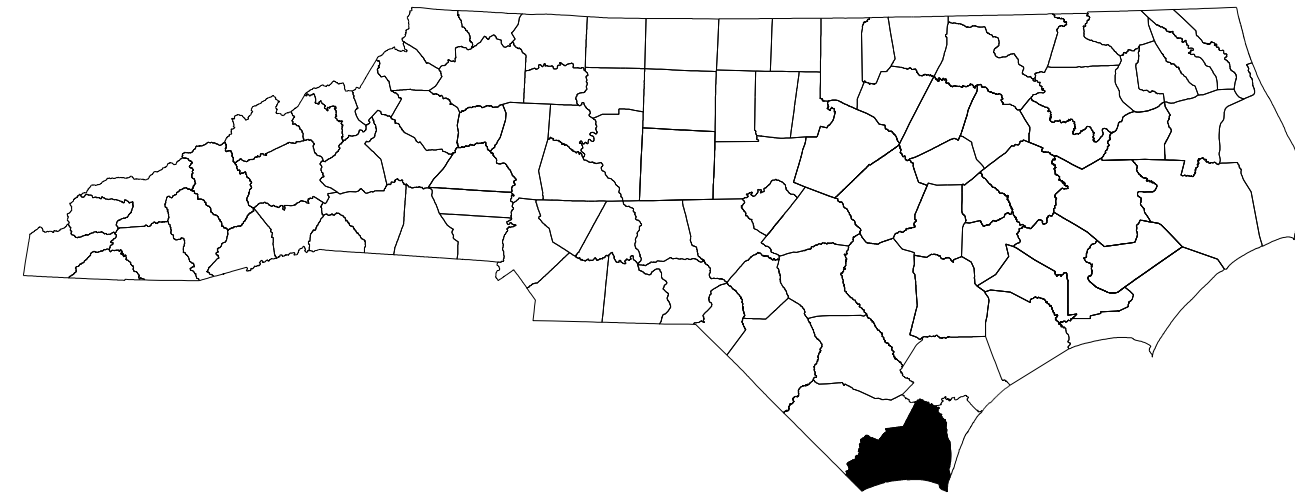


**INDEX OF SHEETS**

SHEET NO.	TITLE
TMP-1	TITLE SHEET, VICINITY MAP, AND INDEX OF SHEETS
TMP-1A	LIST OF APPLICABLE ROADWAY STANDARD DRAWINGS, AND LEGEND
TMP-1B	TRANSPORTATION OPERATIONS PLANS: (MANAGEMENT STRATEGY, GENERAL NOTES, AND LOCAL NOTES)
TMP-2 THRU 2A	DETOUR SIGN DESIGNS
TMP-3	OFF-SITE DETOUR ROUTE

SHEET NO.  
TMP-1

**DOCUMENT NOT CONSIDERED FINAL  
UNLESS ALL SIGNATURES COMPLETED**

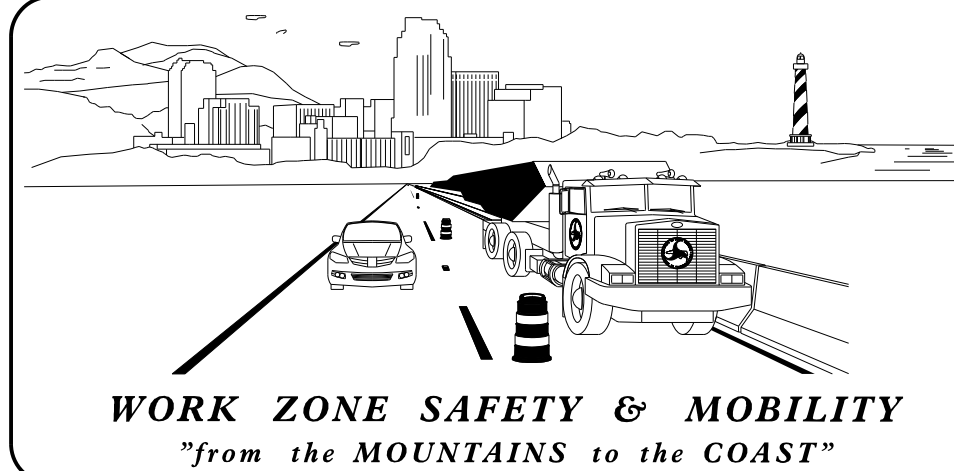


**PLANS PREPARED BY:**

JARED BOND, P.E.  
PROJECT ENGINEER

NIKI AVGERINOS, E.I.  
PROJECT DESIGN ENGINEER

**NCDOT CONTACTS:**

DEREK PIELECH, P.E.  
NCDOT PROJECT CONTACT

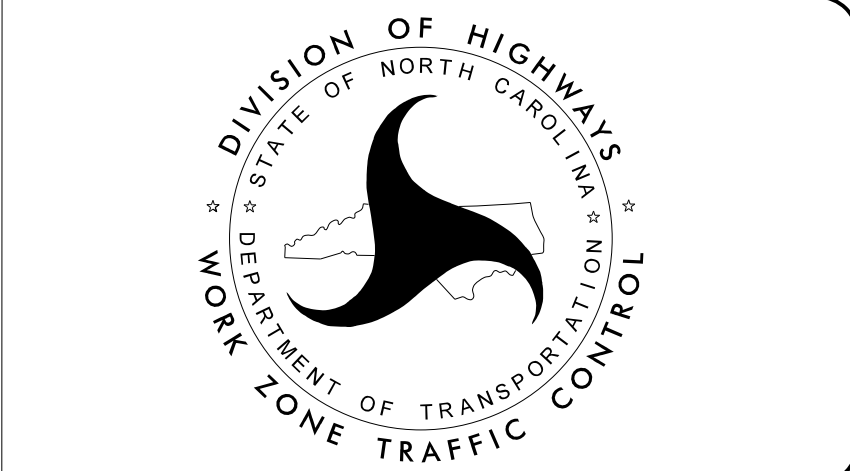

APPROVED: *Jared M. Bond*  
DATE: 3/14/2023

**TIP PROJECT: BR-0160**

2/21/2023  
R:\Traffic\TrafficControl\BR0160\_tmp\_tsh.dgn  
User:McLaughr