


SIDE VIEW AT POST LOCATION

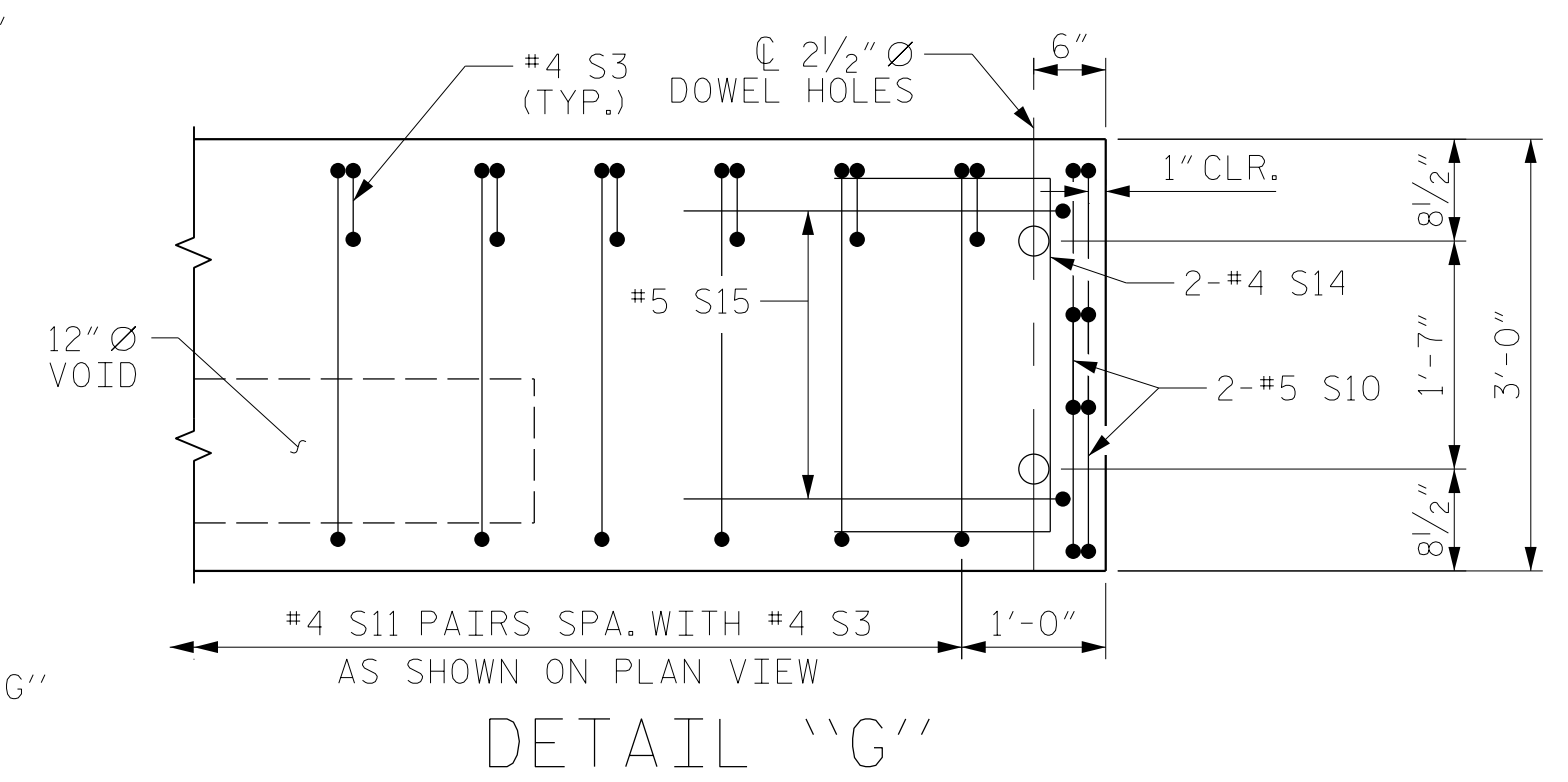

DETAIL 'G'
LEFT EXTERIOR UNIT SHOWN, RIGHT EXTERIOR UNIT SIMILAR.
(TYPICAL EACH END OF UNIT U.N.O.)

S3 BAR SPACING		
BAR SPACING	BAR	NUMBER OF SPACES
6 1/2"	B1	2
6 3/4"	B2	2
EQUAL	B3	4
8 1/4"	B4	2
10"	B5	2
11"	B6	2
EQUAL	B7	4
EQUAL	B8	9

NOTES:
 FOR GROUDED RECESS DETAILS, SEE SHEET 1 OF 16.
 FOR DETAIL "B" AND DETAIL "C", SEE SHEET 2 OF 16.
 BLOCKOUTS FOR ANCHOR BOLTS NOT SHOWN FOR CLARITY.
 THE #4 "B" BARS IN THE CURB MAY BE FIELD CUT TO AVOID DRAIN BLOCKOUTS.

SPAN B
 ** = 1'-6"

PROJECT NO. BR-0160
BRUNSWICK COUNTY
 STATION: 21+77.50 -L-

SHEET 3 OF 16



RS&H
 RS&H Architects-Engineers-Planners, Inc.
 8521 Six Forks Road, Suite 400
 Raleigh, NC 27615
 919-926-4100 FAX 919-846-9080
 www.rsandh.com
 North Carolina License No. 50737-0403-C&E

REVISIONS						SHEET NO.
NO.	BY:	DATE:	NO.	BY:	DATE:	S-11
1			3			TOTAL SHEETS
2			4			42

DRAWN BY : MRA DATE : 02/2023
 CHECKED BY : MKO DATE : 02/2023
 DESIGN ENGINEER OF RECORD: RLB DATE : 03/2023

DOCUMENT NOT CONSIDERED
 FINAL UNLESS ALL
 SIGNATURES COMPLETED