


TYPICAL SECTION #1
 * USE M1 ONLY ON MAP #2

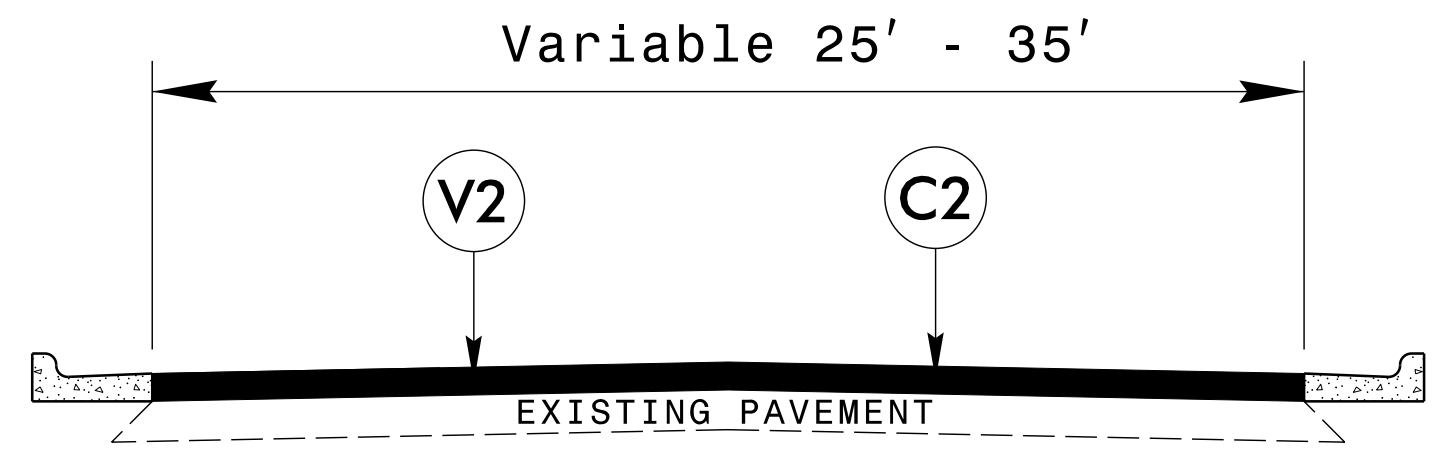

TYPICAL SECTION #2

PAVEMENT SCHEDULE	
C1	PROP. APPROX. 1" ASPHALT CONCRETE SURFACE COURSE, TYPE S9.5B, AT AN AVERAGE RATE OF 110 LBS. PER SQ. YARD
C2	PROP. APPROX. 1-1/2" ASPHALT CONCRETE SURFACE COURSE, TYPE S9.5C, AT AN AVERAGE RATE OF 168 LBS. PER SQ. YARD
T1	SHOULDER RECONSTRUCTION
V1	MILLING ASPHALT PAVEMENT, 1" DEPTH
V2	MILLING ASPHALT PAVEMENT 1-1/2" DEPTH
V3	MILLING ASPHALT PAVEMENT, 0 TO 1-1/2" DEPTH
V4	INCIDENTAL MILLING
M1	CENTERLINE RUMBLE STRIP

6/2/99
 20-OCT-2022 10:25
 C:\Users\Next\dicensdale\State of North Carolina\NCDOT - Division 13 - Resurfacing\2023 - Burke\03 - Let Preparation - CR\2023 Burke CR - DDC.pml.dgn