




11/21/2022 10:19:10 AM P:\Raleigh\Projects\2018\Division 13 (SEA)\B-5869 (Burke 99)\Structures\Drawings(2)\Final(2)\B5869\_SMU\_E2\_110099(2).dgn

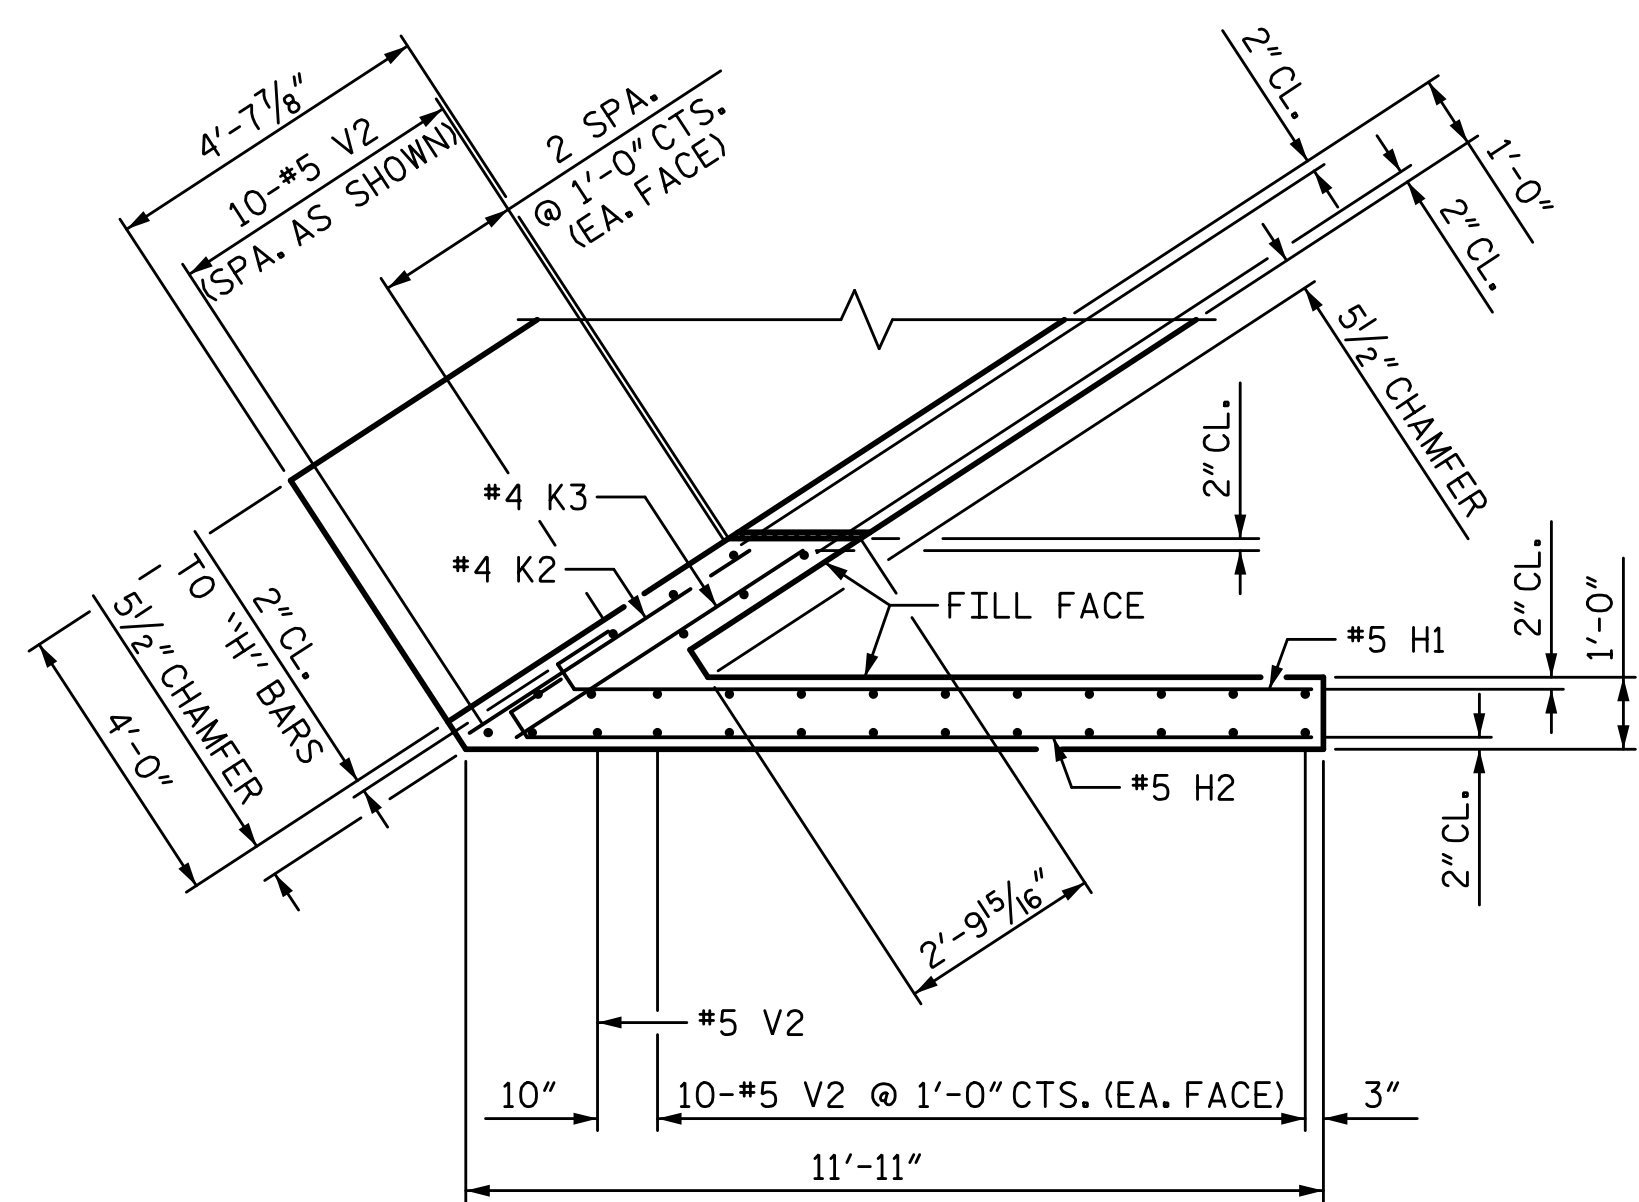

PLAN OF WING (W2)

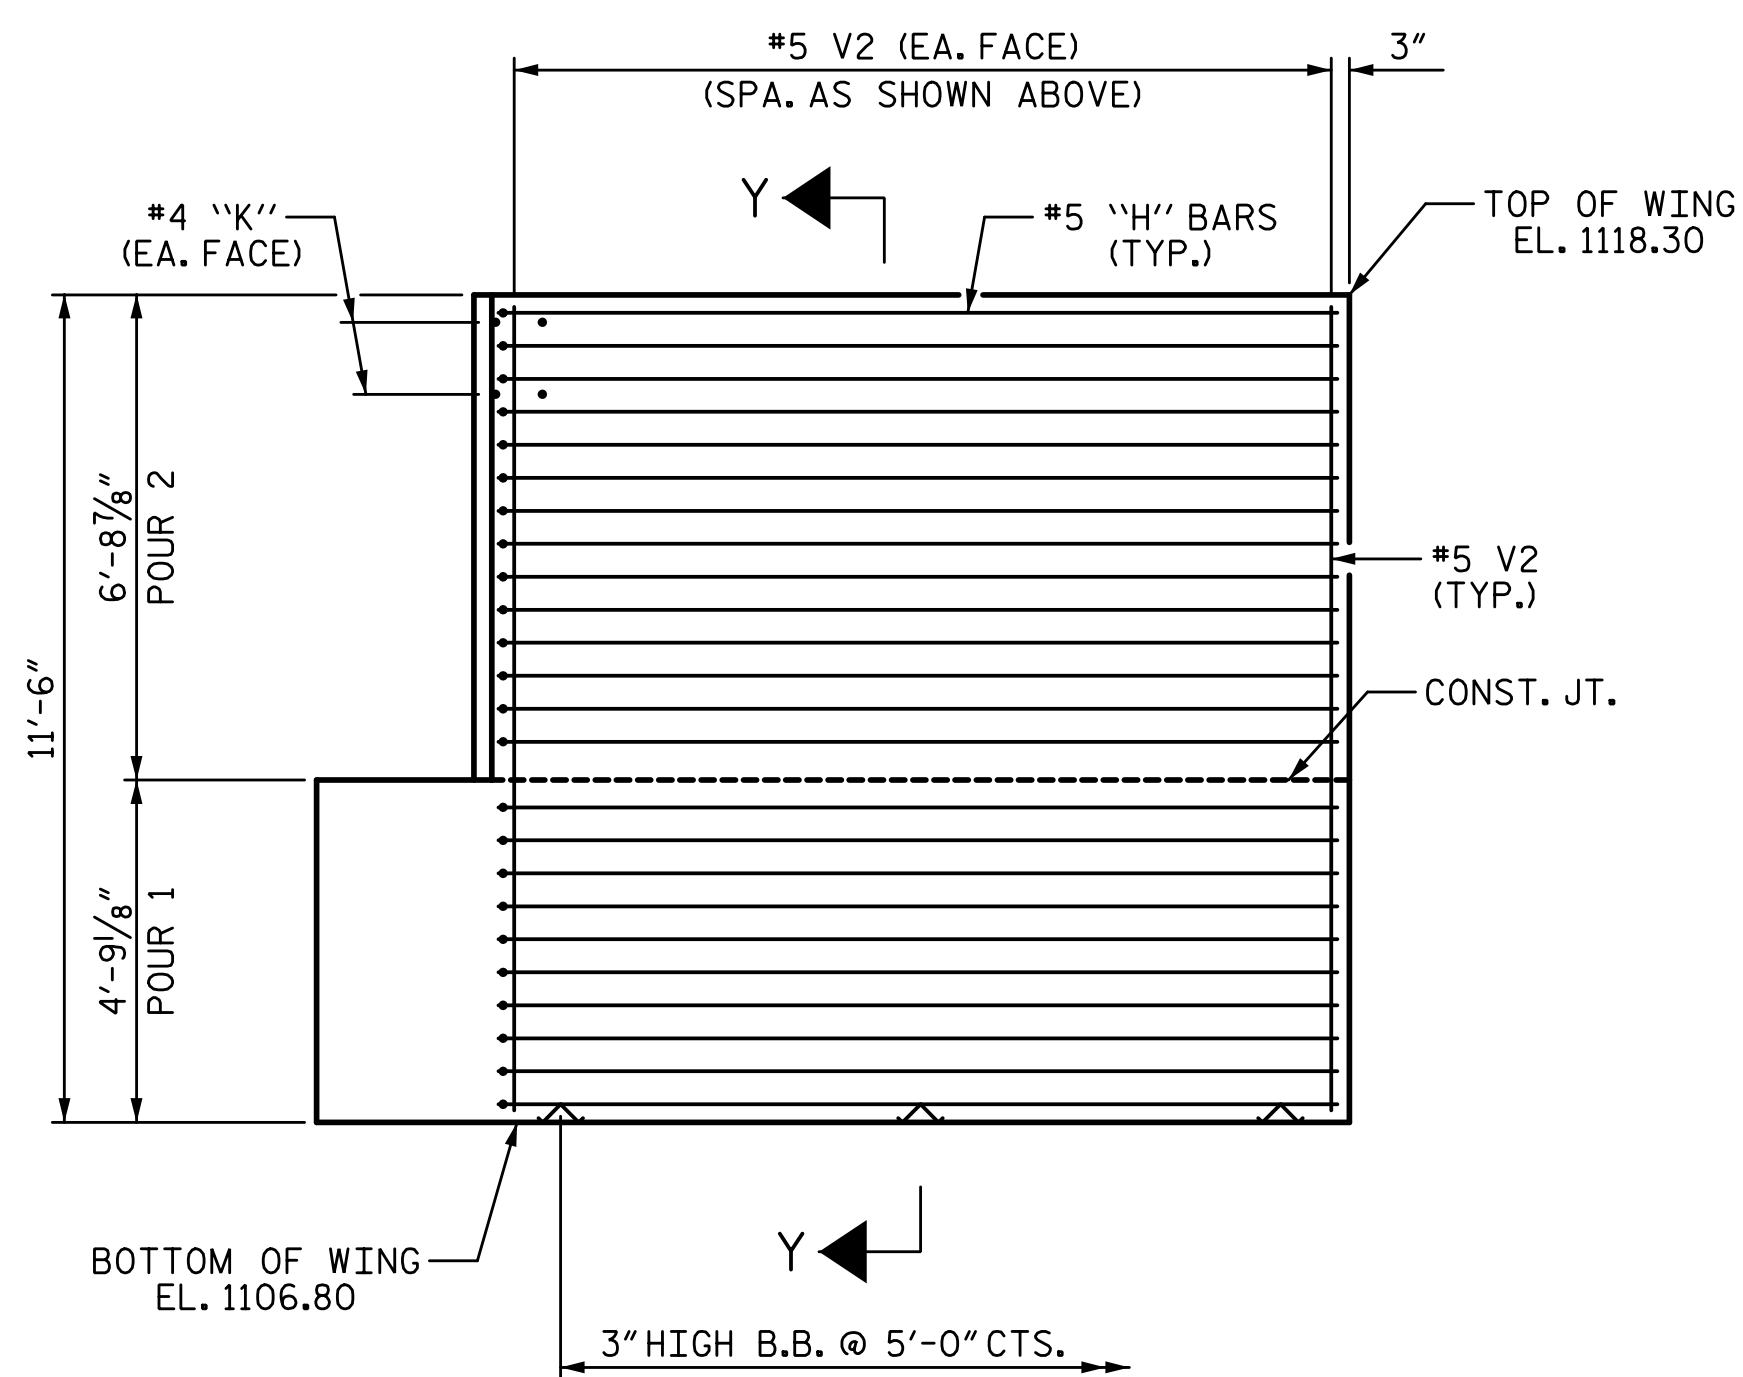

ELEVATION OF WING (W2)

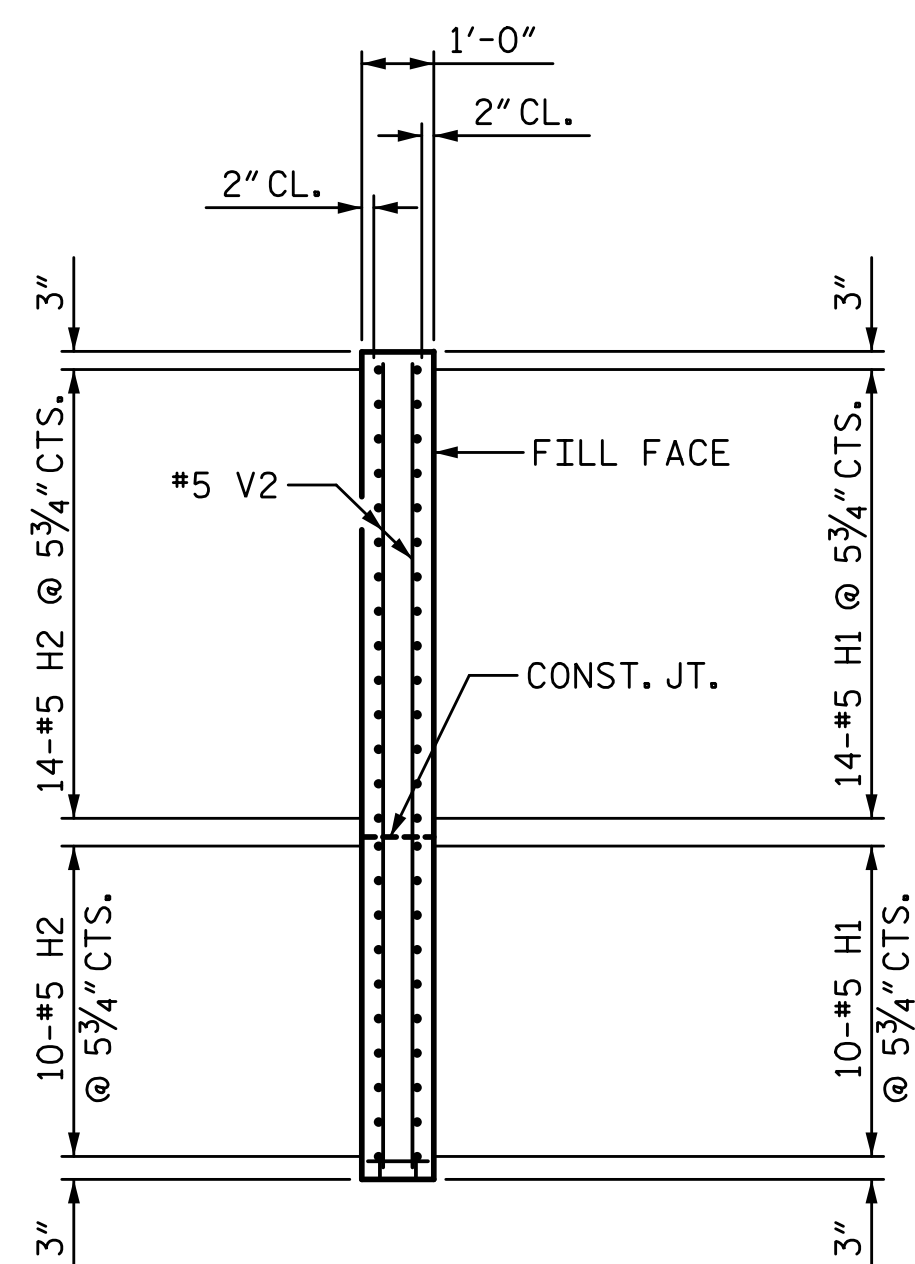

SECTION Y-Y

PROJECT NO. B-5869  
BURKE COUNTY  
 STATION: 21+62.39 -L-

SHEET 3 OF 5

STATE OF NORTH CAROLINA  
 DEPARTMENT OF TRANSPORTATION  
 RALEIGH  
 SUBSTRUCTURE


END BENT 2

STAGE II



5640 Dillard Drive, Suite 200  
 Cary, NC 27518

LICENSURE NO. C-4434

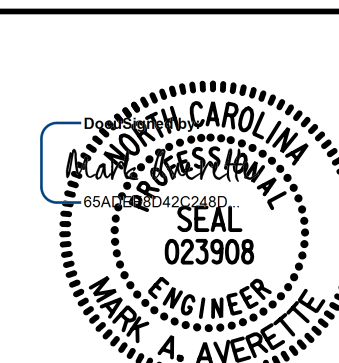

11/21/2022 7:43 AM PST

REVISIONS

NO.	BY:	DATE:	NO.	BY:	DATE:	SHEET NO.
1			3			5-64
2			4			TOTAL SHEETS 72

DRAWN BY: S.D. COOPER DATE: 3-2022  
 CHECKED BY: M. AVERETTE DATE: 3-2022  
 DESIGN ENGINEER OF RECORD: M. AVERETTE DATE: 3-2022

DOCUMENT NOT CONSIDERED FINAL  
 UNLESS ALL SIGNATURES COMPLETED