



8/17/99

# PROPOSED STREAM BED DETAILS BRIDGE NO. 372 (-L- STA. 71+06.00) BRIDGE NO. 418 (-L- STA. 70+34.00)


**SEPI**  
Engineering & Construction, Inc.  
1 Glenwood Avenue  
Raleigh, NC 27603  
Tel: 919.789.9977  
Fax: 919.789.9591  
License: C-2197

PROJECT REFERENCE NO. <i>R-256/CA</i>	SHEET NO. <i>2D-2</i>
RW SHEET NO.	
HYDRAULICS ENGINEER	
<i>Andrew M Howell</i> <small>DocuSign</small>	

**DOCUMENT NOT CONSIDERED FINAL  
UNLESS ALL SIGNATURES COMPLETED**

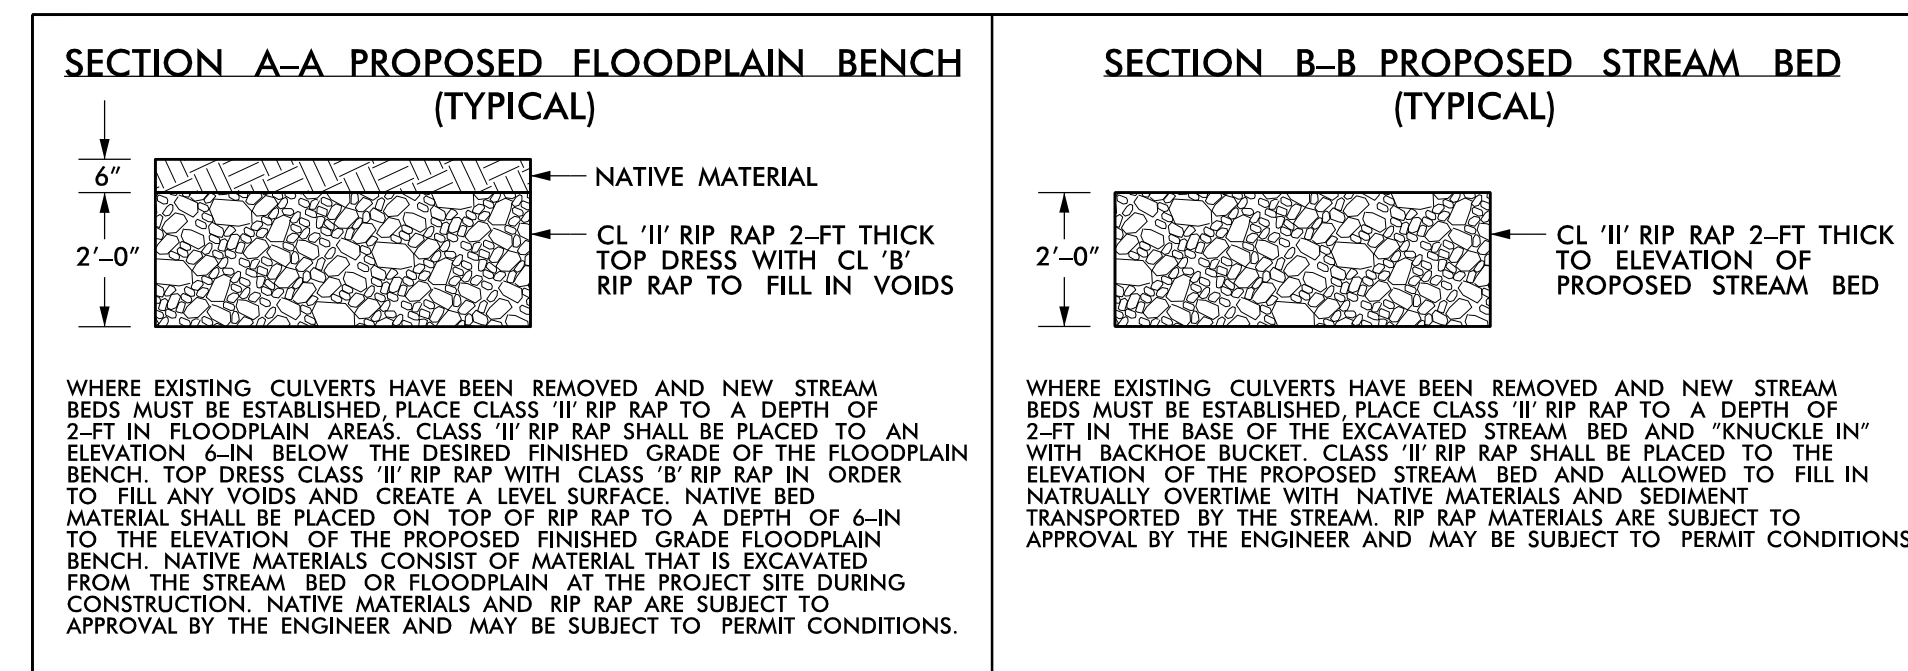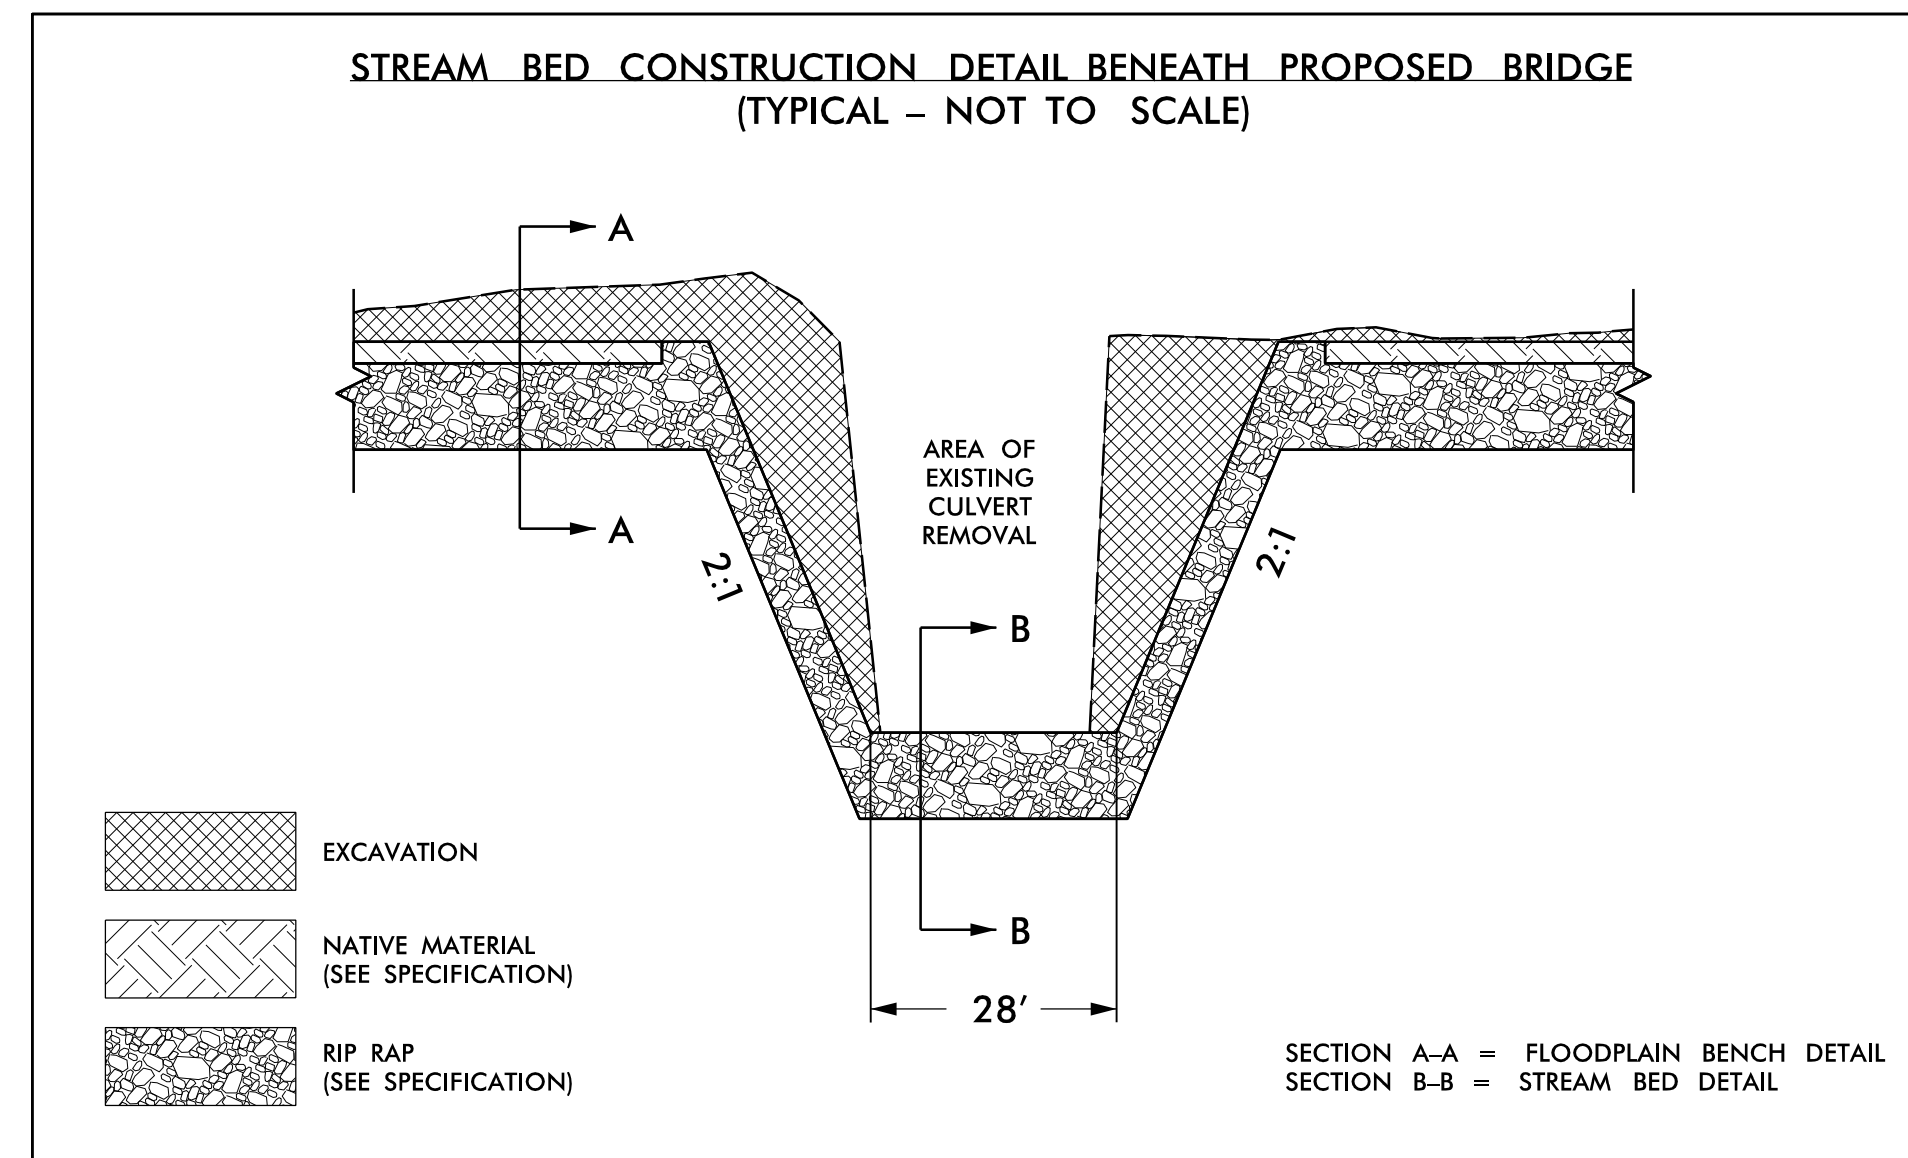

**ROADWAY PAY ITEMS**  
**CLASS 'II' RIP RAP AND GEOTEXTILE**  
 CL. II RIP RAP = 2035 TONS  
 GEOTEXTILE FABRIC = 2240 SY

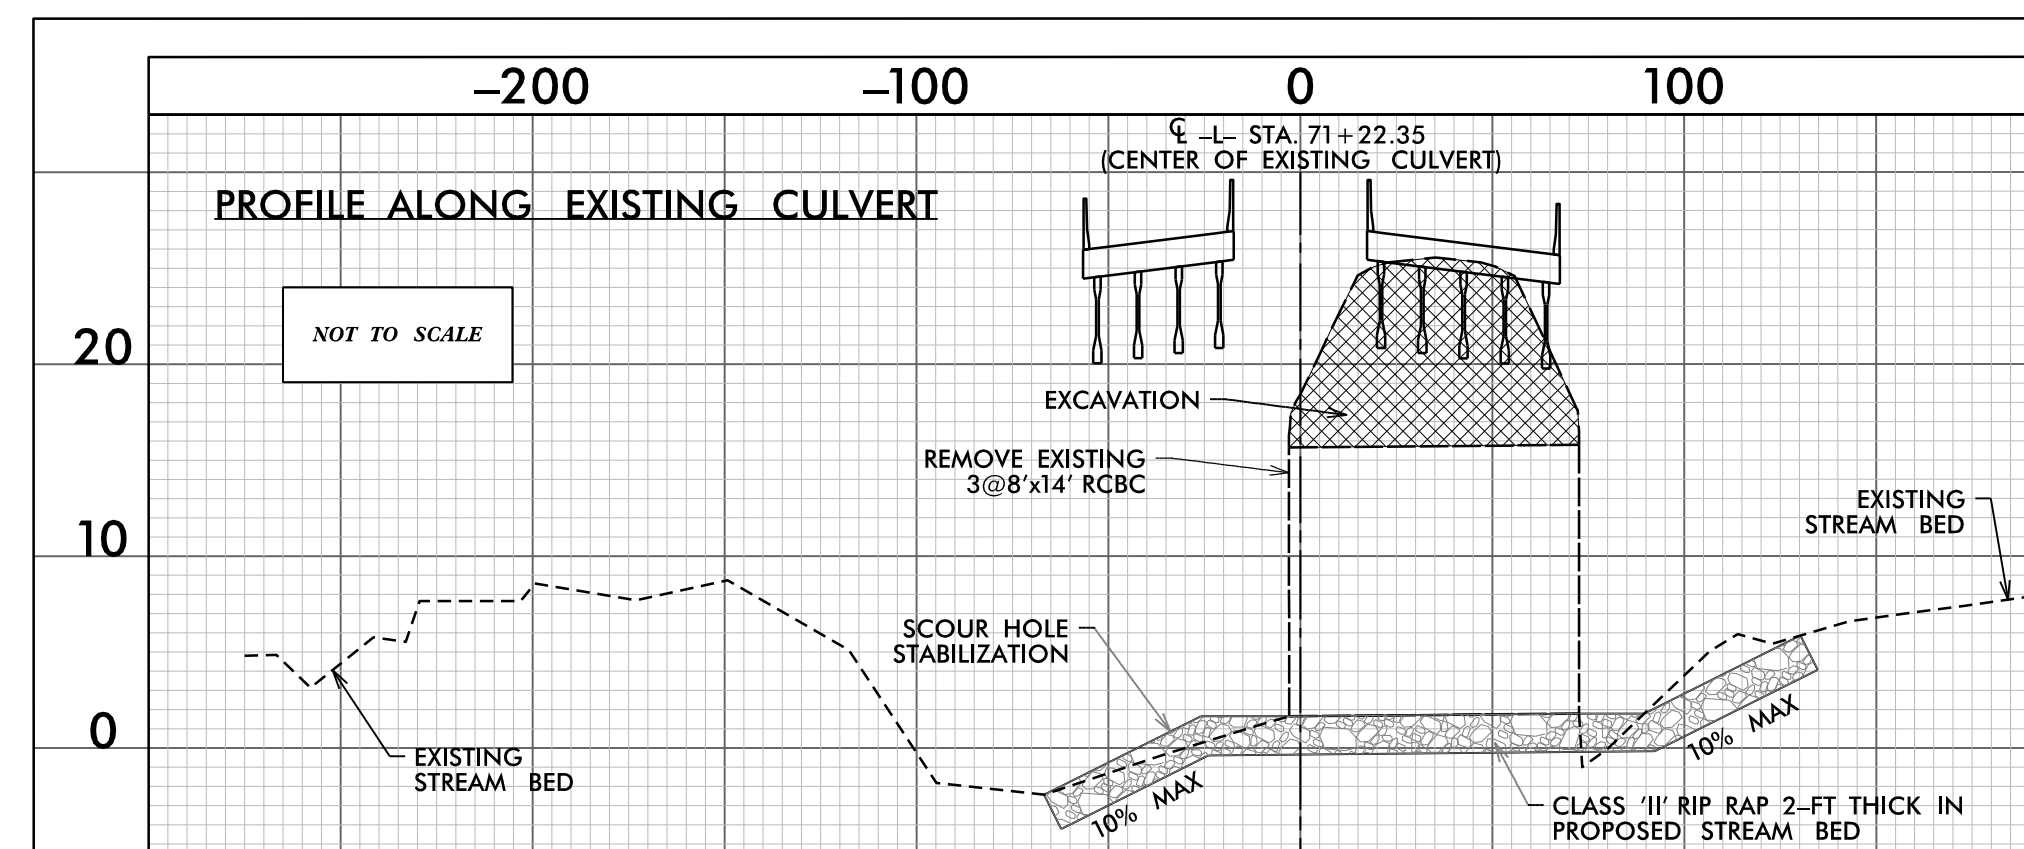

8/25/2002 8:40:08 AM P:\SHYR2561CA\_hyd\_2D2.dgn  
I:\S:\t\c\overbu