
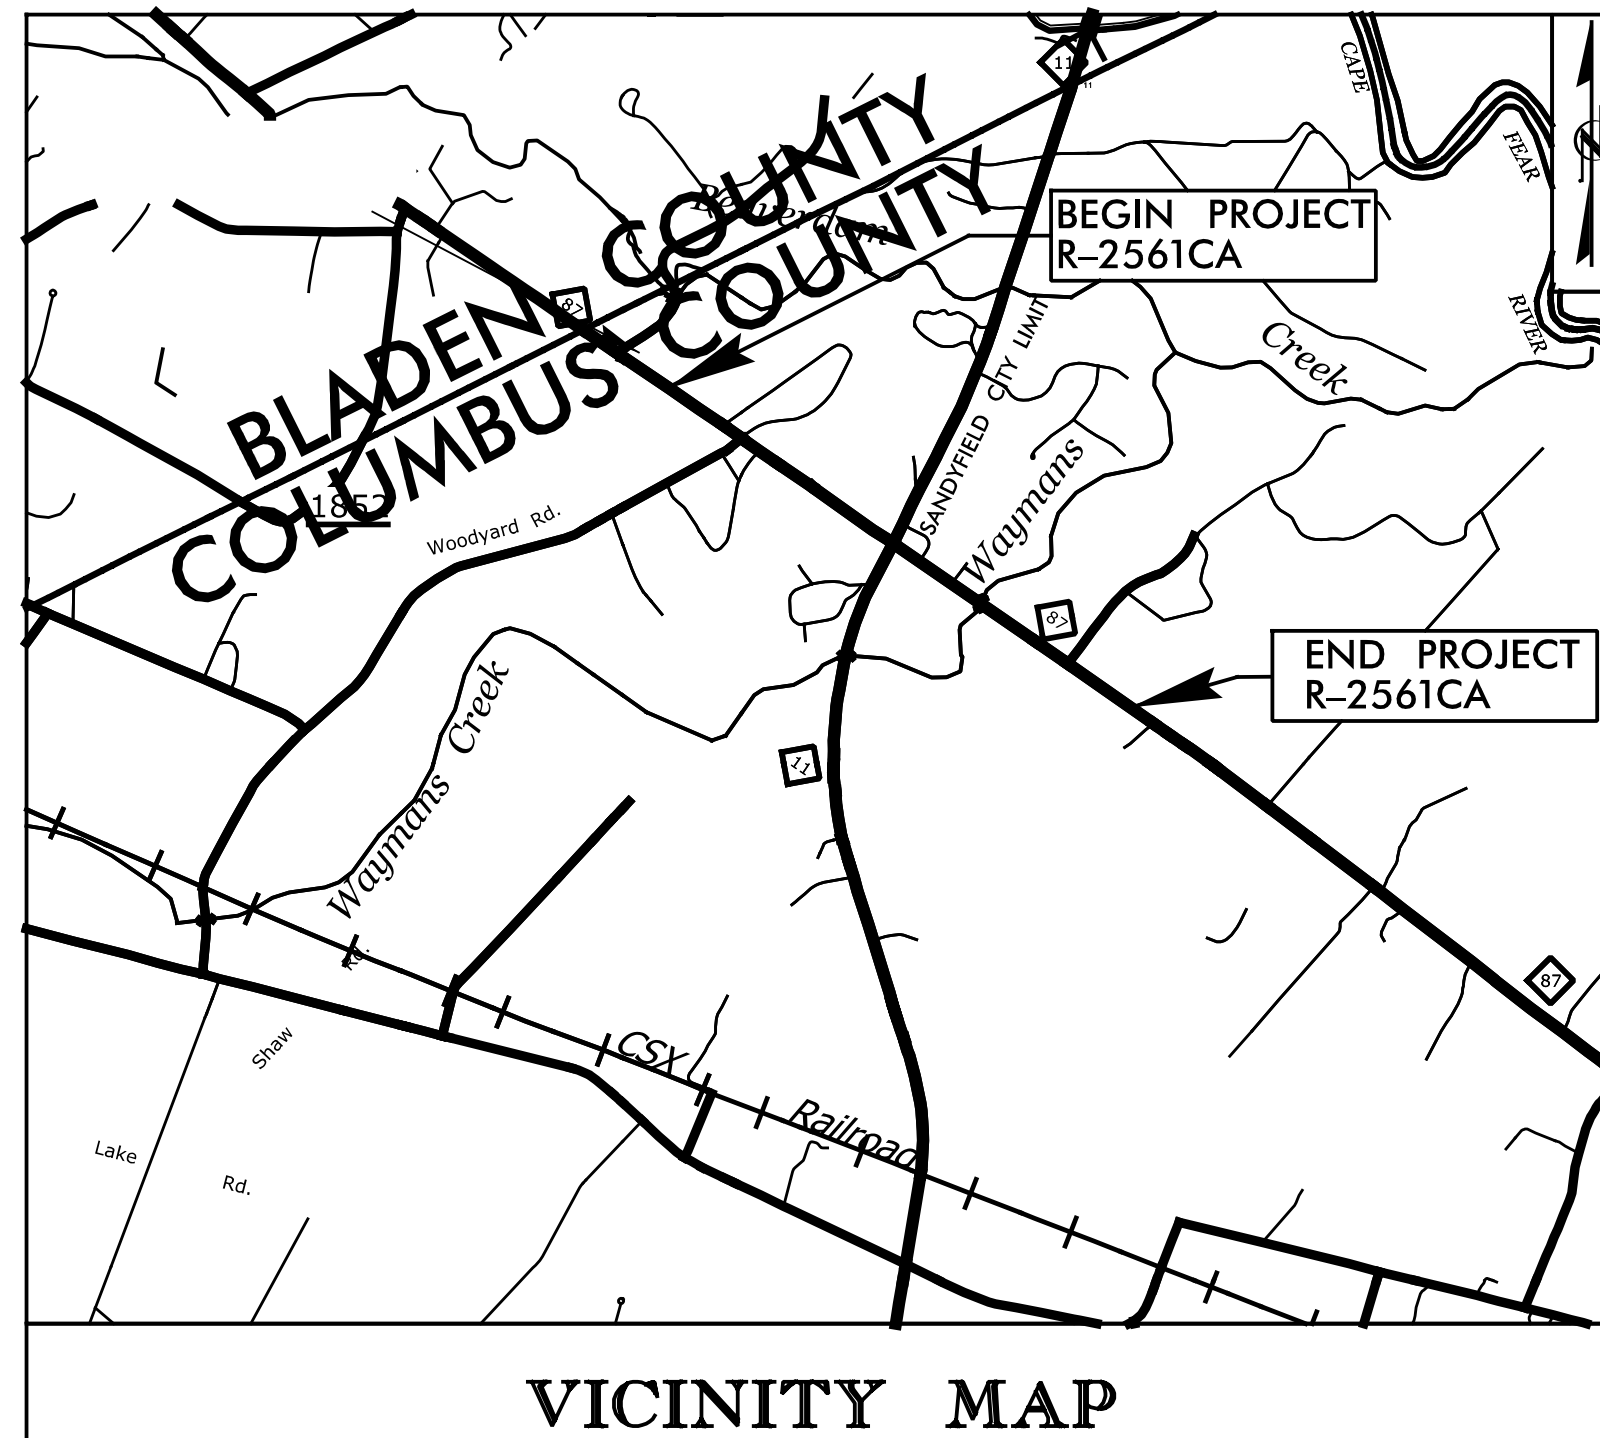


STATE OF NORTH CAROLINA
DIVISION OF HIGHWAYS

TRANSPORTATION MANAGEMENT PLAN

COLUMBUS COUNTY

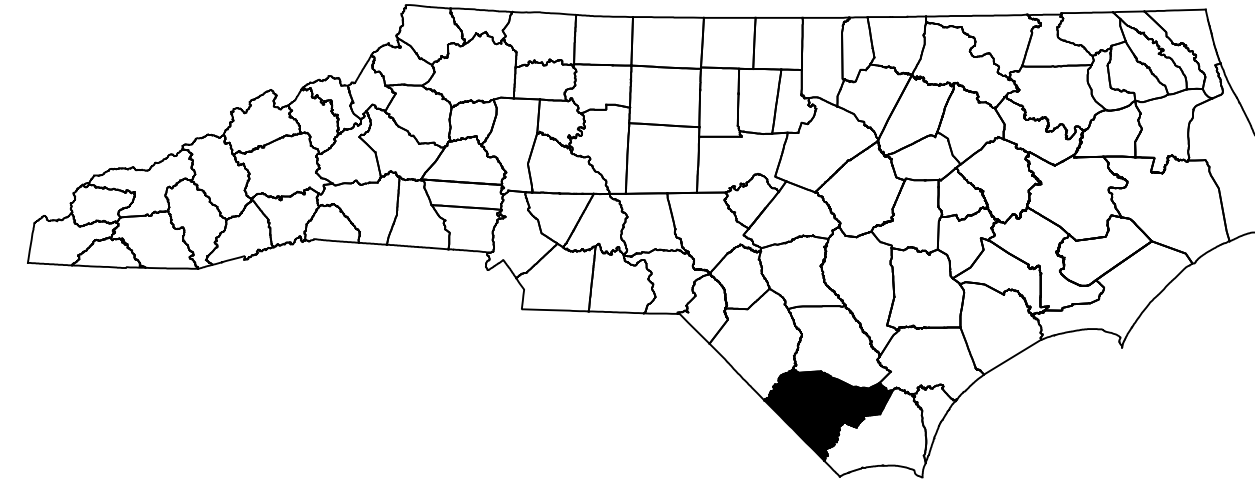

LOCATION: NC 87 (OLD STAGE RD.)/NC 11 (GENERAL HOWE RD.) INTERCHANGE

INDEX OF SHEETS


SHEET NO.	TITLE
TMP-1	TITLE SHEET, VICINITY MAP, AND INDEX OF SHEETS
TMP-1A	LIST OF APPLICABLE ROADWAY STANDARD DRAWINGS, AND LEGEND
TMP-2	TRANSPORTATION OPERATIONS PLAN: (MANAGEMENT STRATEGIES AND GENERAL NOTES)
TMP-2A	GENERAL NOTES CONTINUED
TMP-3	PHASING
TMP-3A	PHASE I OVERVIEW
TMP-3B	PHASE II OVERVIEW
TMP-3C	PHASE III OVERVIEW
TMP-4-13	PHASE I
TMP-14-23	PHASE II
TMP-24-33	PHASE III
TMP-34-37	OFF-SITE DETOURS

SHEET NO.
TMP-1

R-2561CA


08/15/22 DATE SUBMITTED
SUBMITTAL:
 STAGING CONCEPT
 MIDPOINT
 PRE-FINAL
 FINAL
DO NOT USE FOR CONSTRUCTION

DOCUMENT NOT CONSIDERED FINAL UNLESS ALL SIGNATURES COMPLETED

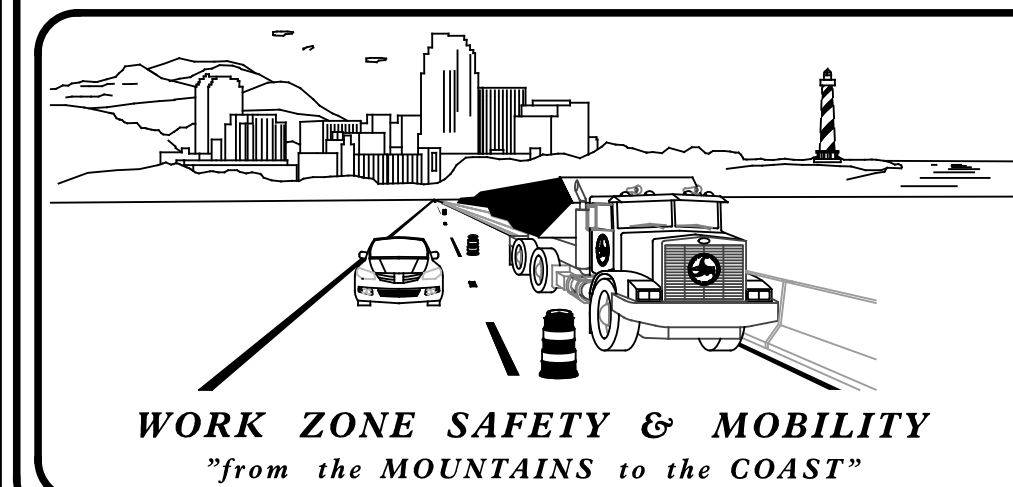

PLANS PREPARED BY:
JOHN BAUMAN, P.E.
STEVE MILLER, P.E.

NCDOT CONTACTS:
JOHN B. GAUTHIER
PROJECT ENGINEER

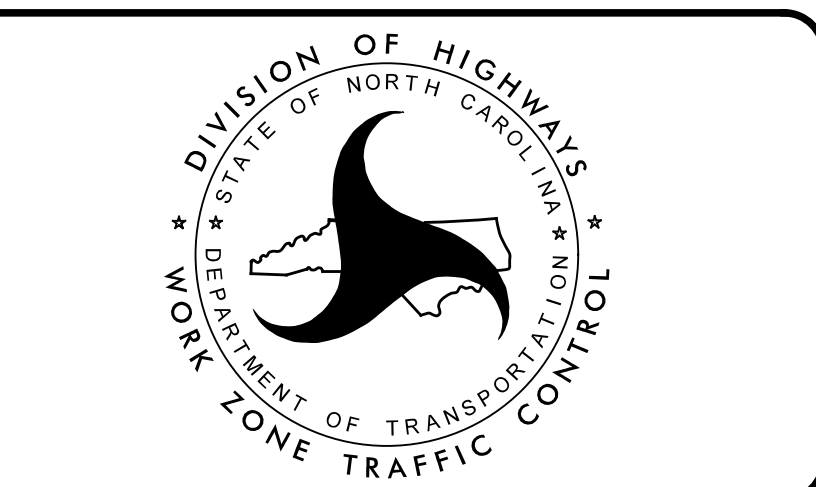

SEPI
1 Glenwood Avenue
Raleigh, NC 27603
Tel: 919.789.9977
Fax: 919.789.9591
License: C-2197

APPROVED: Steve Miller
DATE: _____
SEAL
NORTH CAROLINA PROFESSIONAL ENGINEER SEAL 037026 STEVEN D. MILLER

PROJECT:

8/15/2022 X:\2018\SEI\8.079.00_R-2561CA\TP\Traffic\TMP\R-2561CA_TMP_1.dgn jbauman