


BEGIN TIP PROJECT R-2561CA
-L1- STA. 11+00.00

TO MOORETOWN ROAD

NC 87 (OLD STAGE HWY)
32' PAVED ROADWAY

NC 87 (OLD STAGE ROAD)

MATCHLINE -L1- STA. 19+00.00
MATCHLINE -L2- STA. 19+00.00
SEE TMP-5

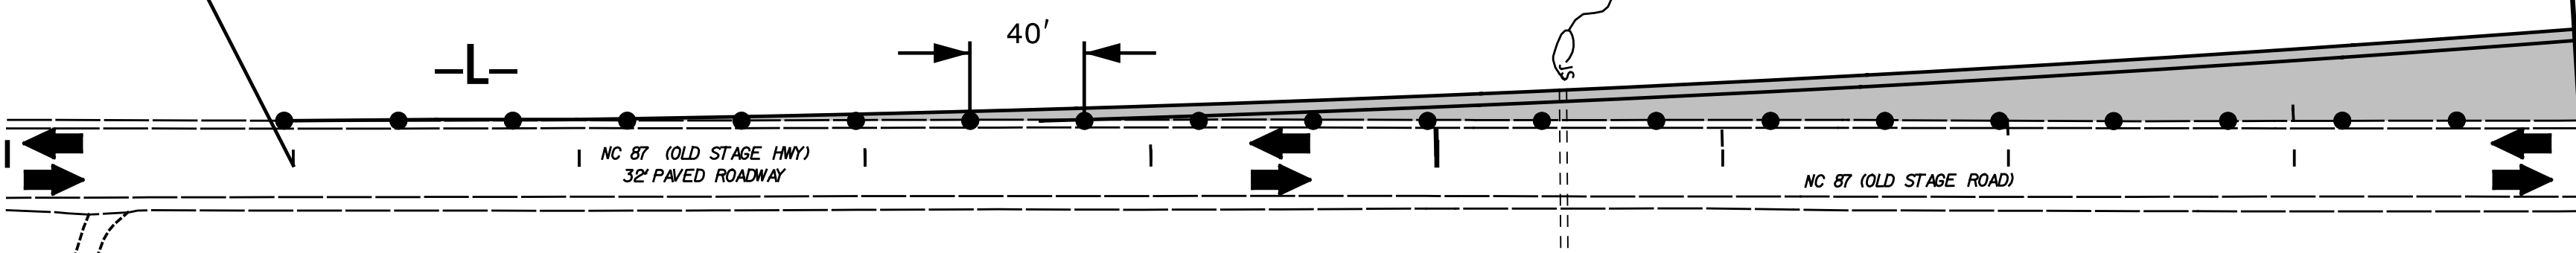

8/15/2022
X:\2018\SEIB\079.00_R-2561CA\TP\Traffic\TMP\R-2561CA_TMP_4.dgn
jbauman

SEPI
1 Glenwood Avenue
Raleigh, NC 27603
Tel: 919.789.9977
Fax: 919.789.9591
License: C-2197

APPROVED: Steve Miller
DATE: _____
SEAL
NORTH CAROLINA PROFESSIONAL ENGINEER
SEAL 037026
STEVEN D. MILLER



PHASE I

**DOCUMENT NOT CONSIDERED FINAL
UNLESS ALL SIGNATURES COMPLETED**